
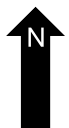
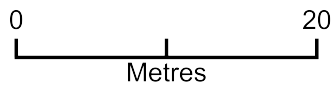


54 Cleveland Road

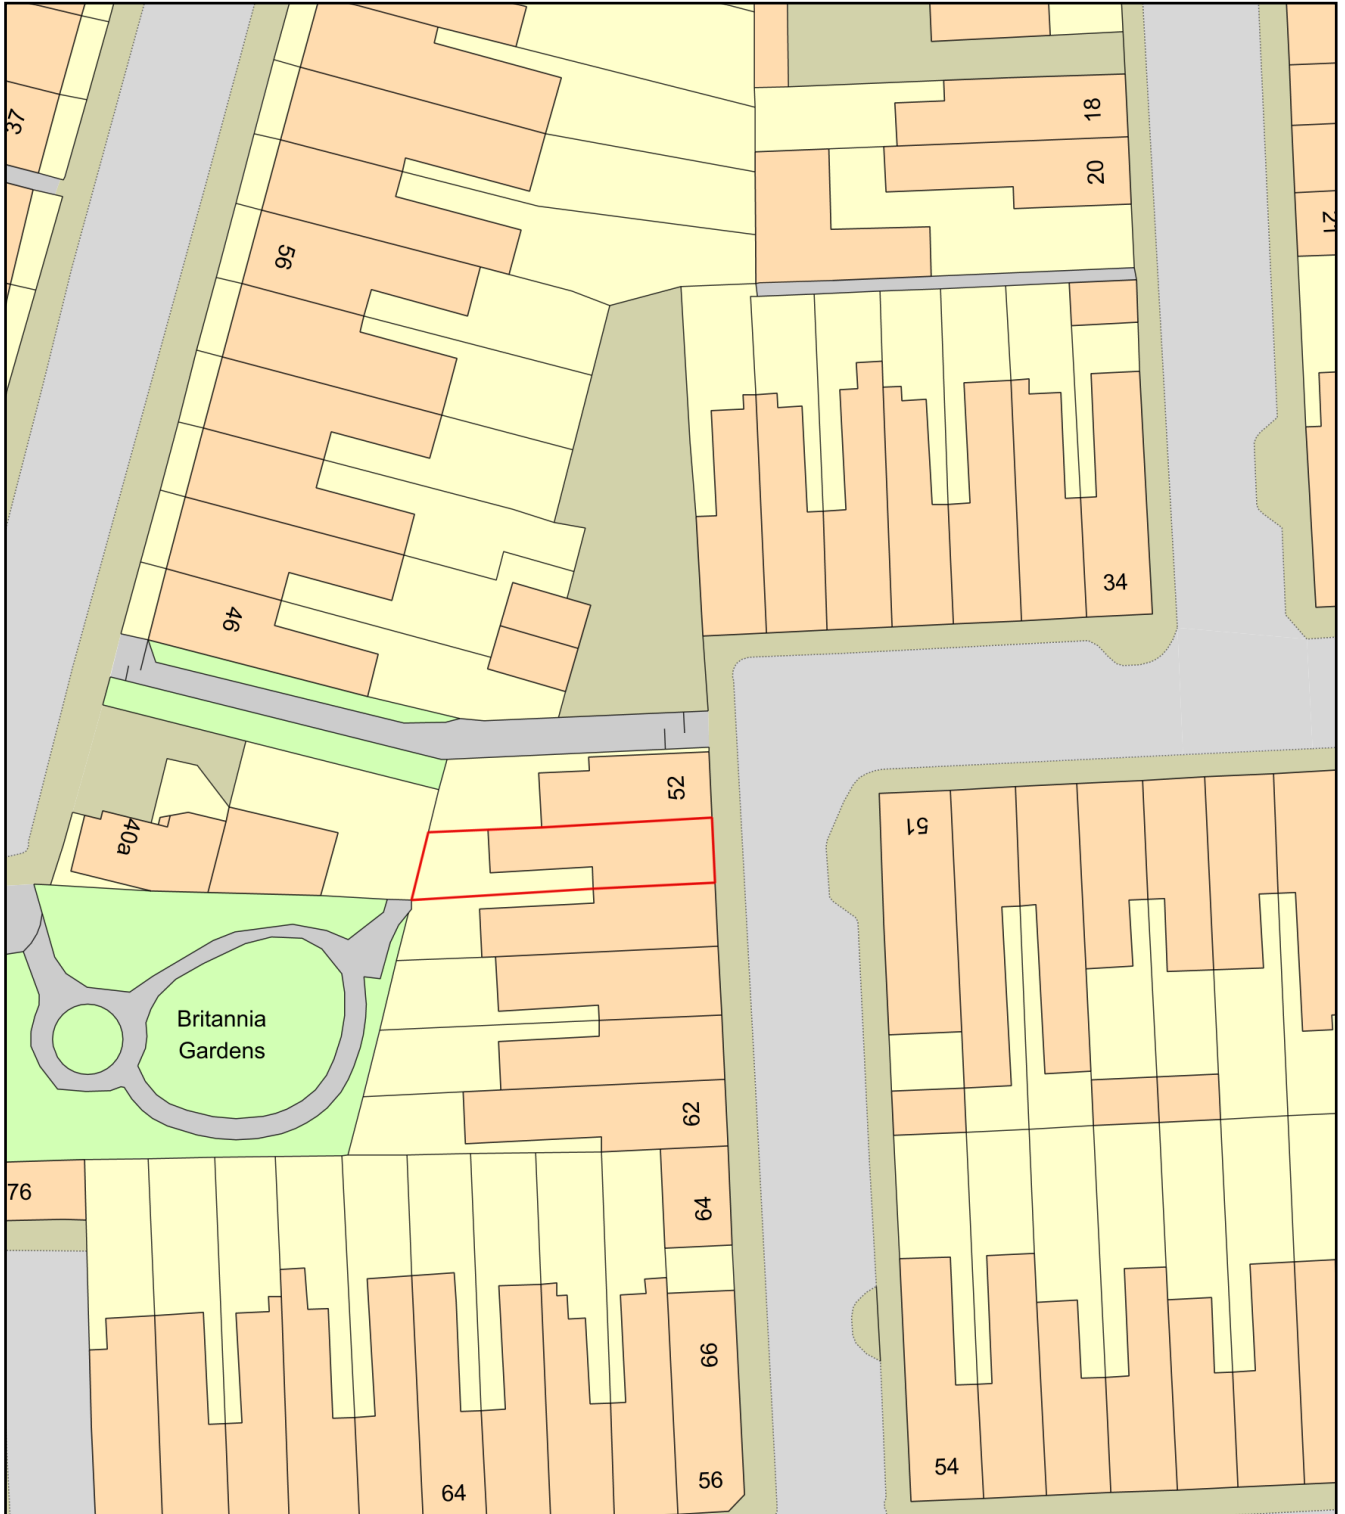

Plan Produced for: 54 Cleveland Road

Date Produced: 28 Aug 2020

Plan Reference Number: TQRQM20241121044661

Scale: 1:500 @ A4