


# 41 Margate Road - Location Plan

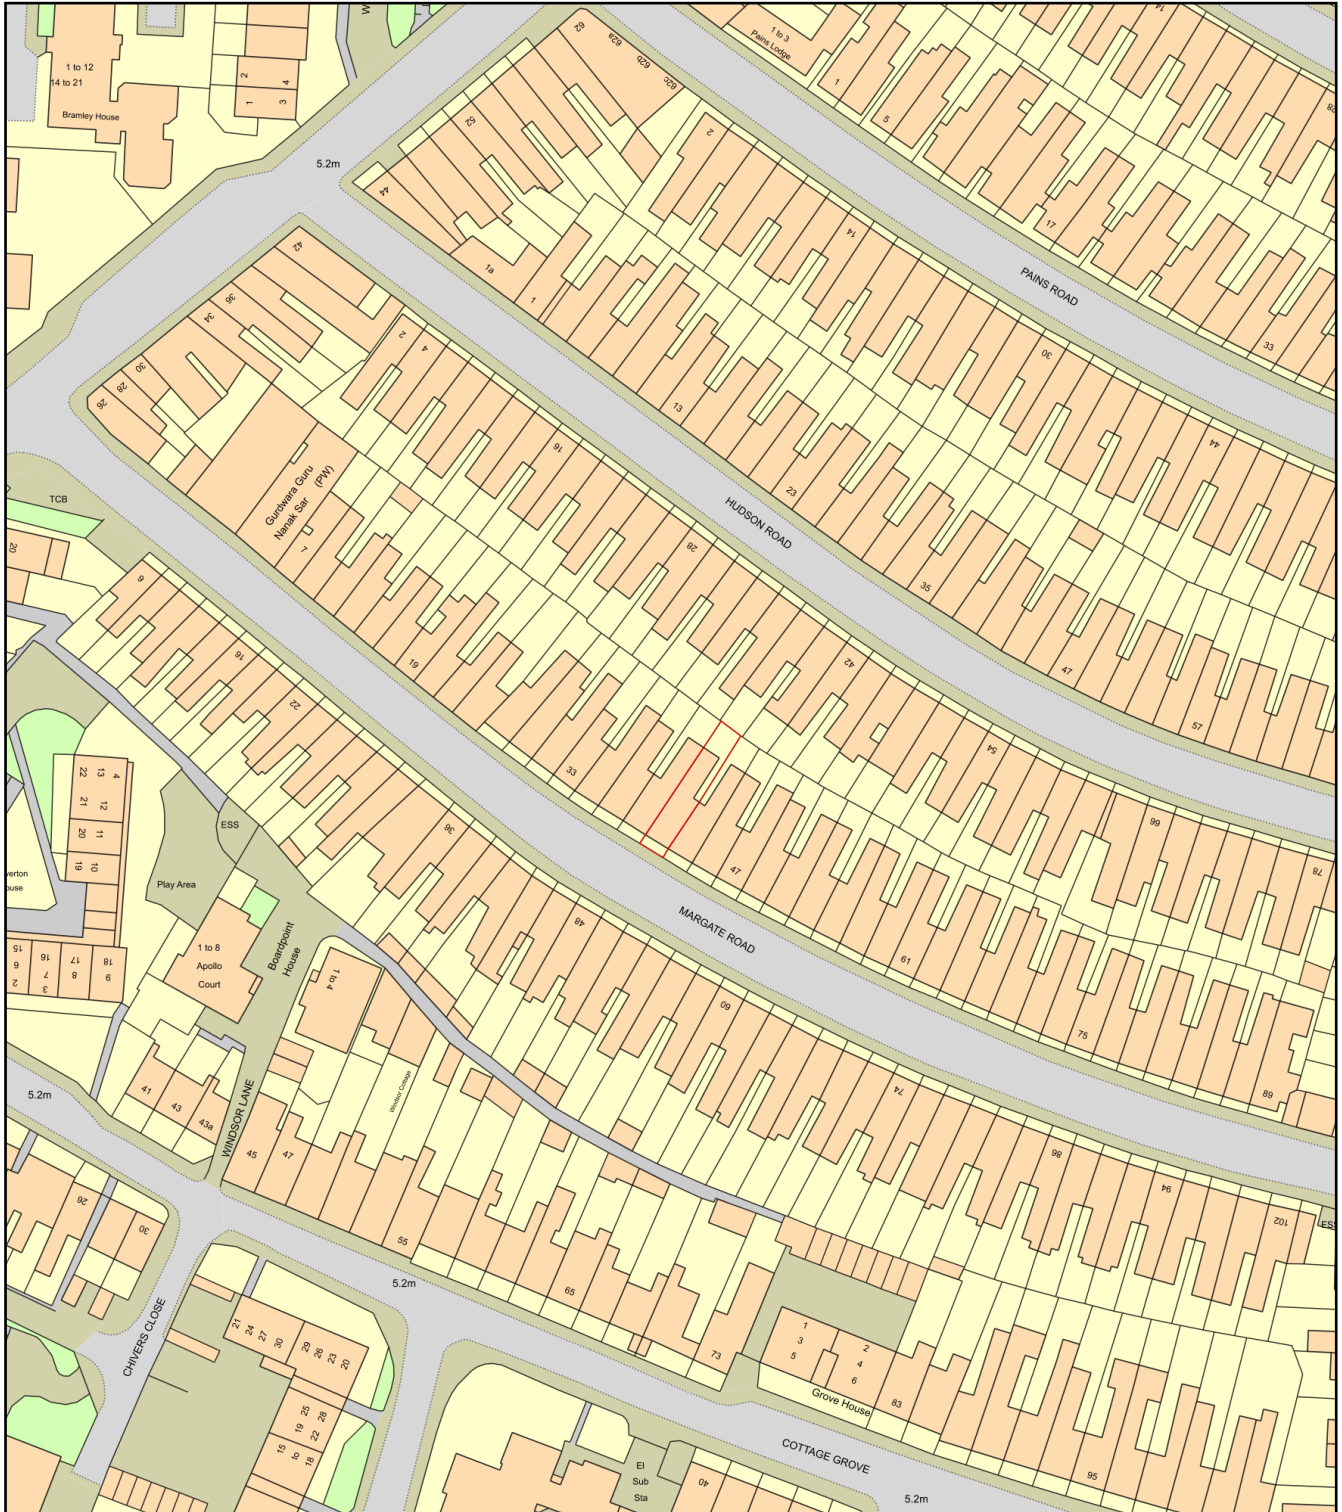

Plan Produced for: **PARKGATE**

Date Produced: 16 Jan 2019

Plan Number/Project ID: TQRQM19016094046847

Scale: 1:1250 @ A4