


41 Margate Road

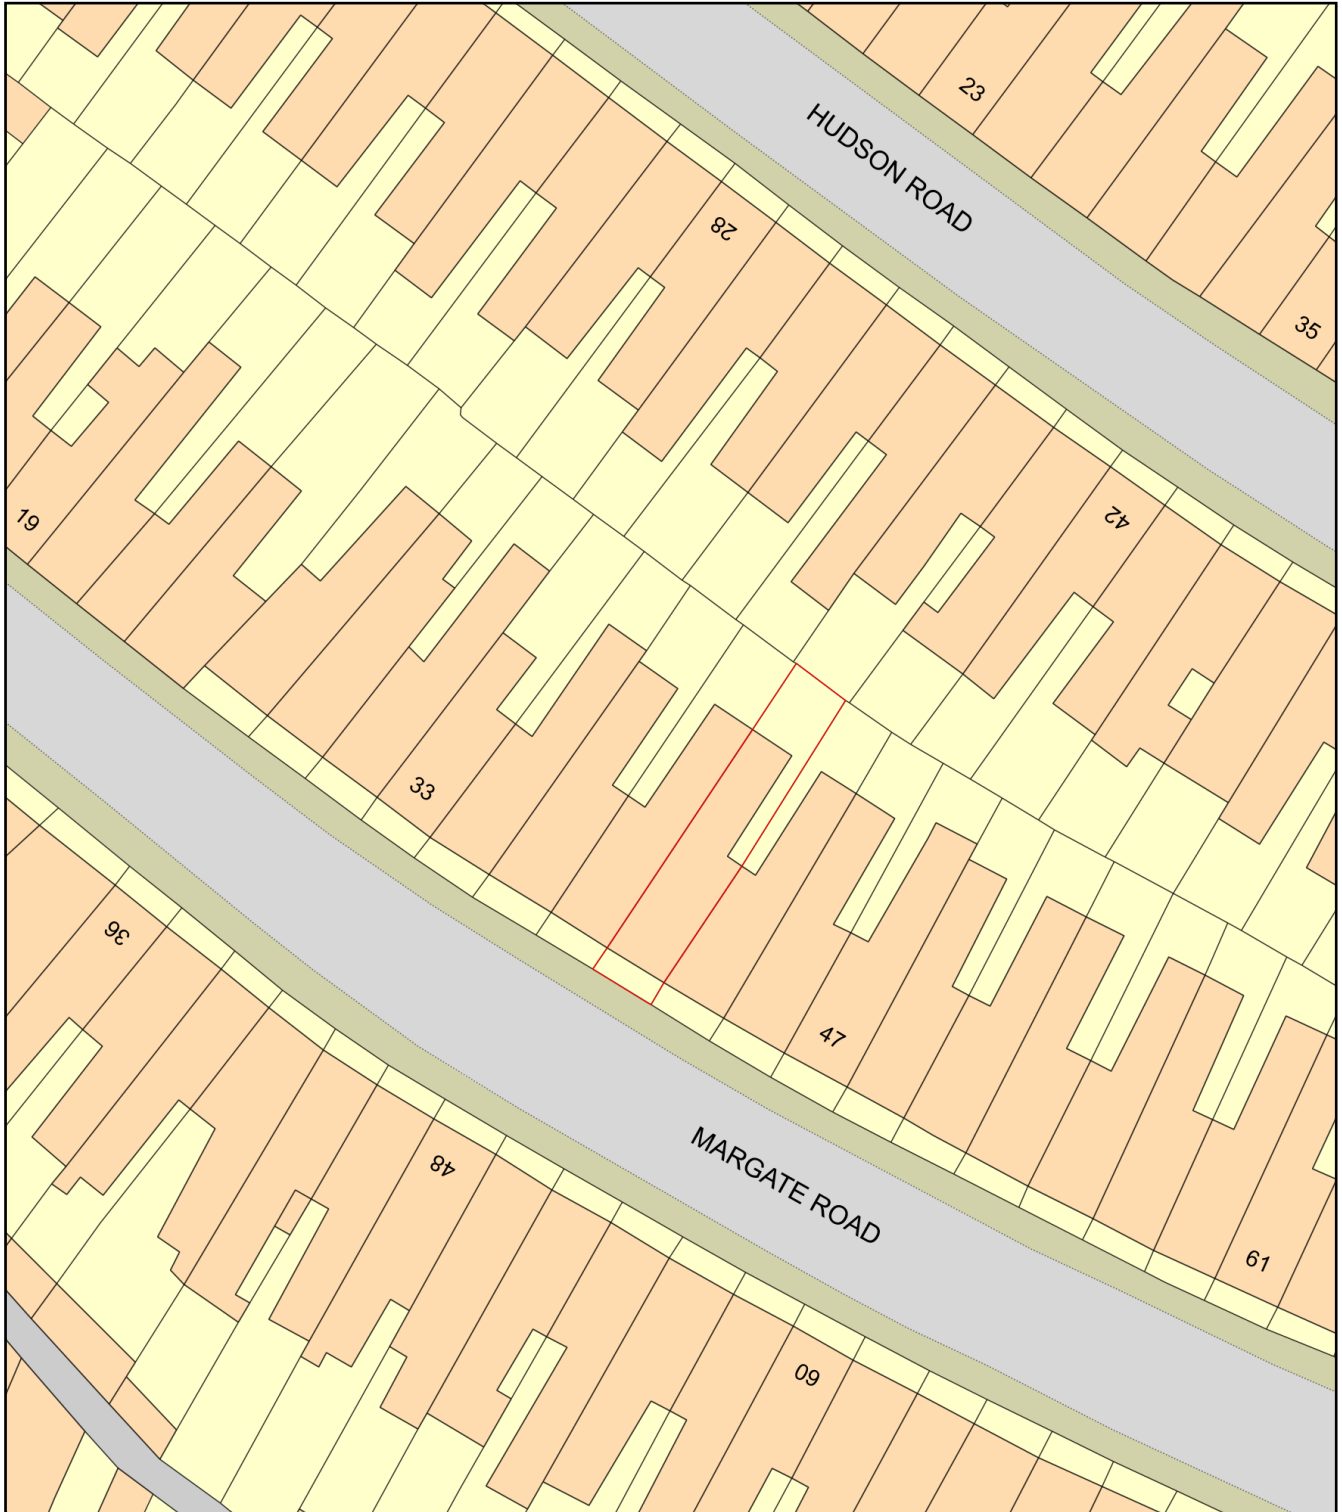

Plan Produced for: **PARKGATE**

Date Produced: 16 Jan 2019

Plan Number/Project ID: TQRQM19016091710516

Scale: 1:500 @ A4