


LINEAR SCALE 1:100

Confirmed/Assumed Structure Key:

- Existing External Masonry Wall (Cavity/Solid)
- Existing Internal Supporting Masonry Walls
- Existing Supporting Timber Columns
- Existing Supporting Beams (Timber or Other)
- Existing Flat Roof Joist Spans
- Some Existing Walls May Provide Bracing (Unknown)

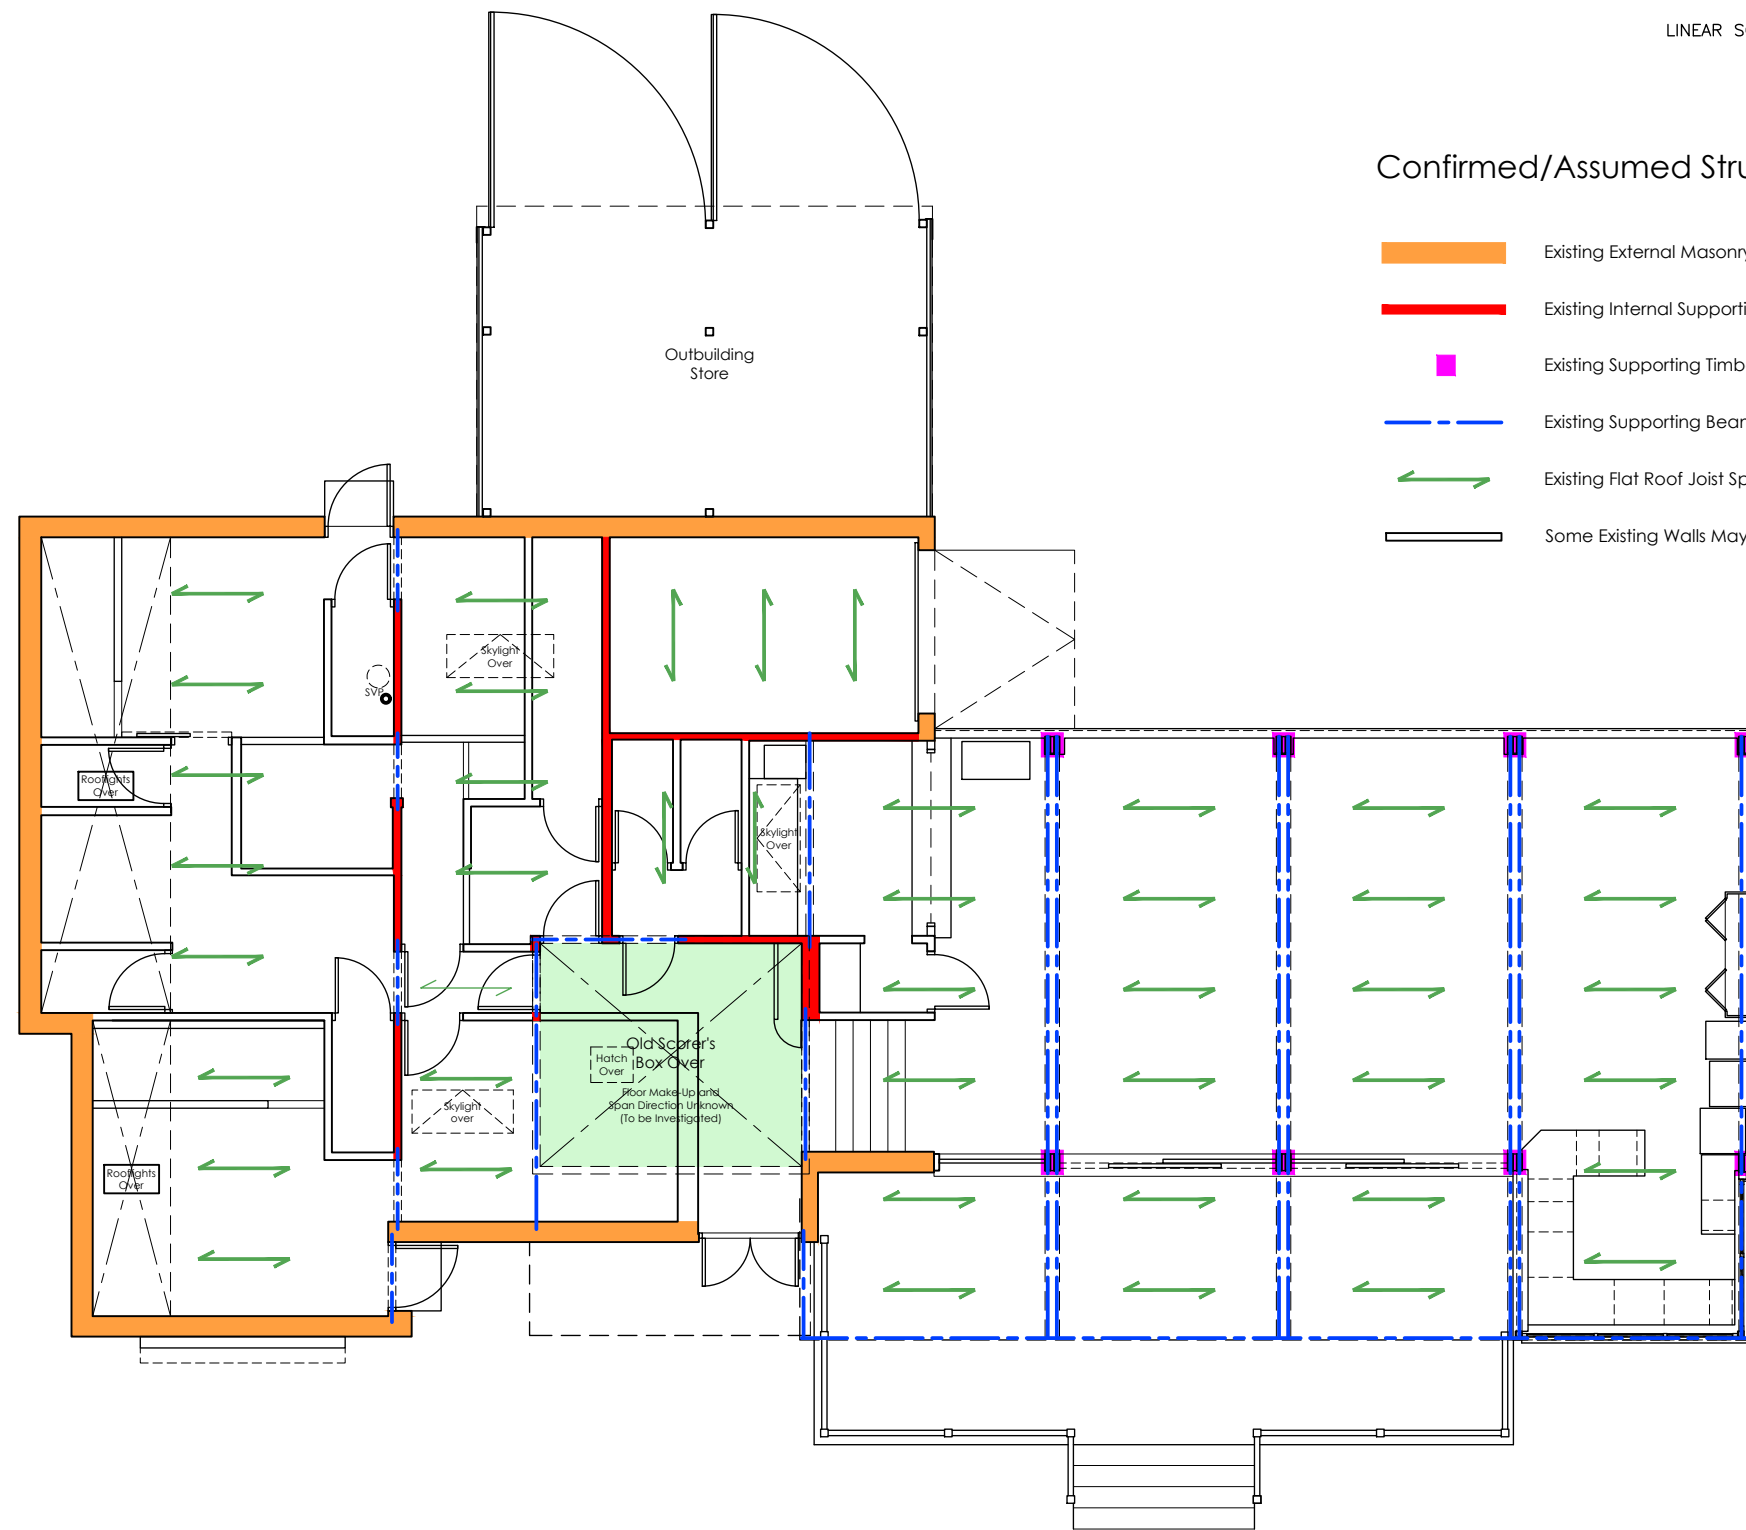

Assumed Roof Structure Plan

