
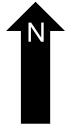
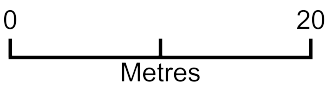


27 Cleveland Road

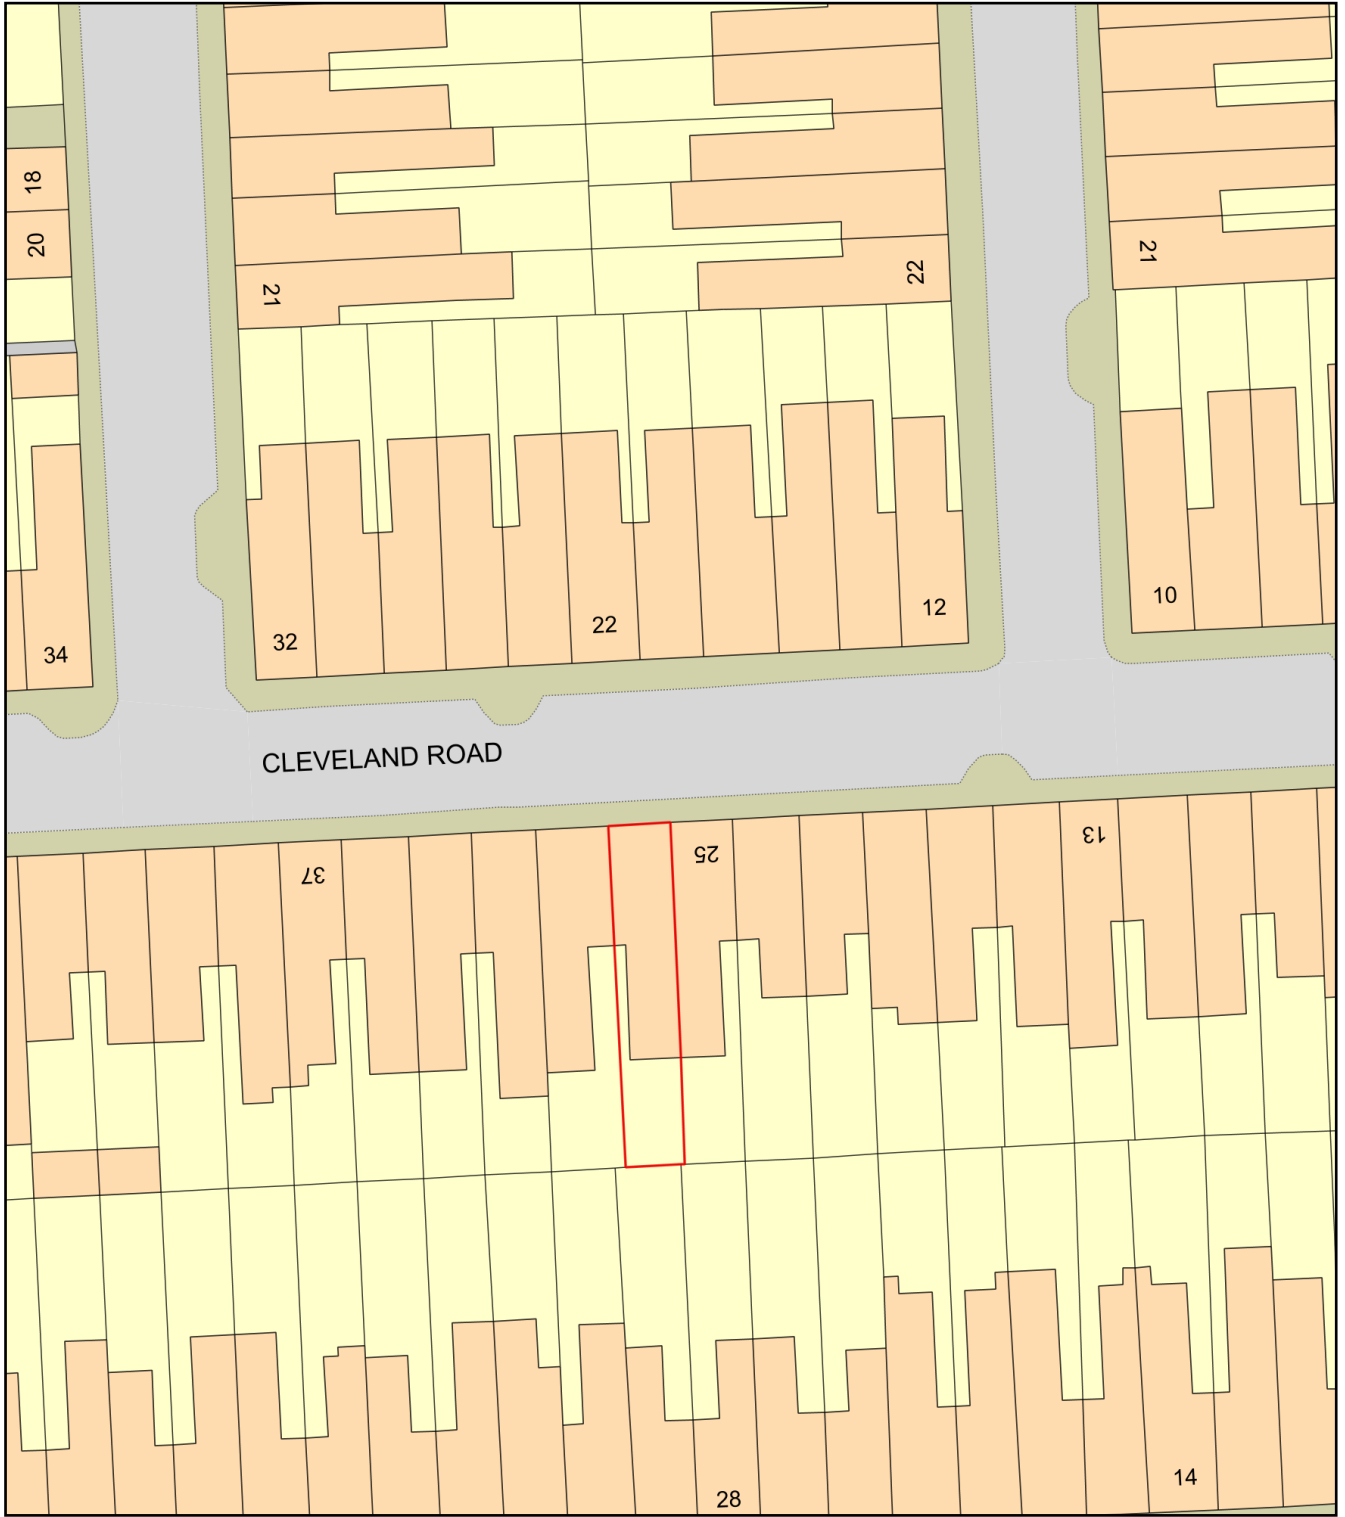

Plan Produced for: 27 Cleveland Road
Date Produced: 23 Oct 2020
Plan Reference Number: TQRQM20297130142824
Scale: 1:500 @ A4