
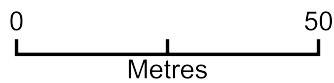


27 Cleveland Road

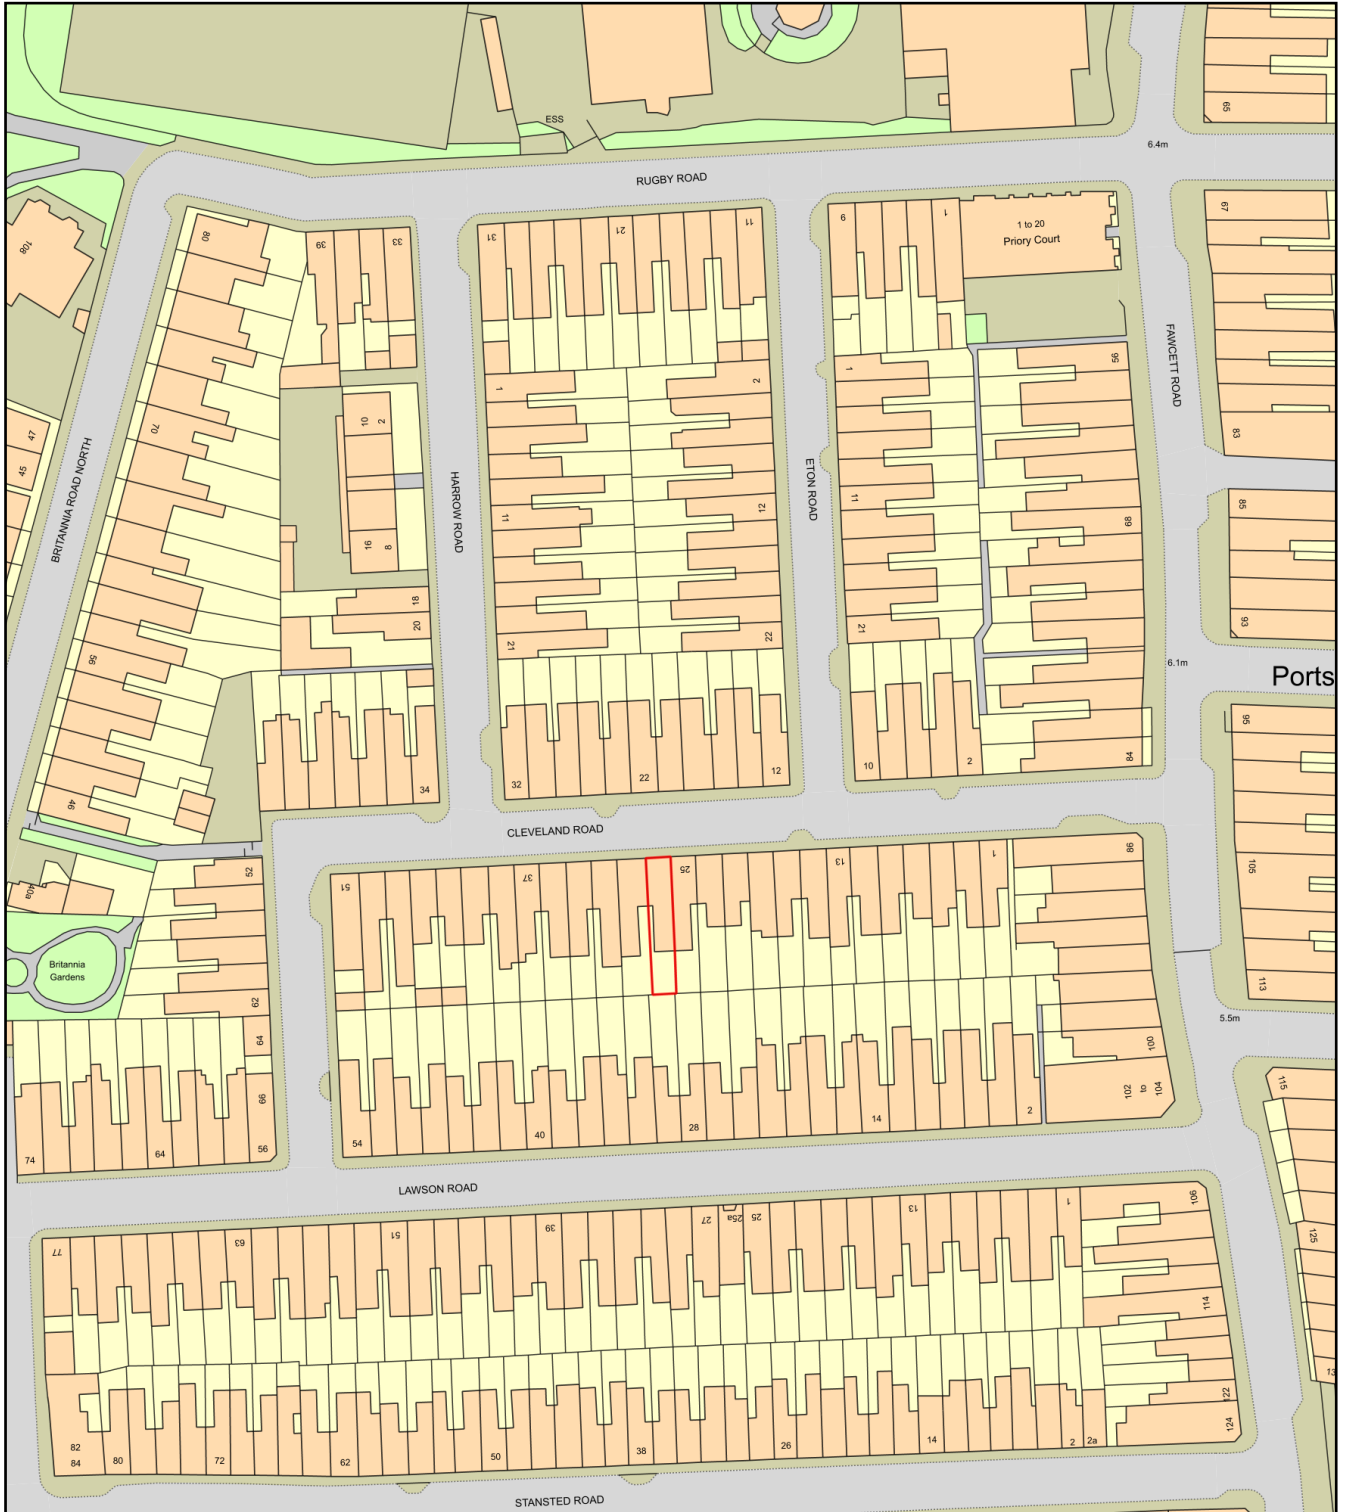

Plan Produced for: 27 Cleveland Road

Date Produced: 23 Oct 2020

Plan Reference Number: TQRQM20297130304542

Scale: 1:1250 @ A4