
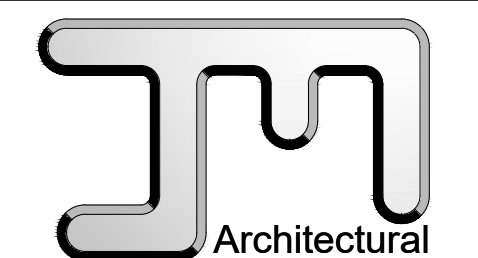
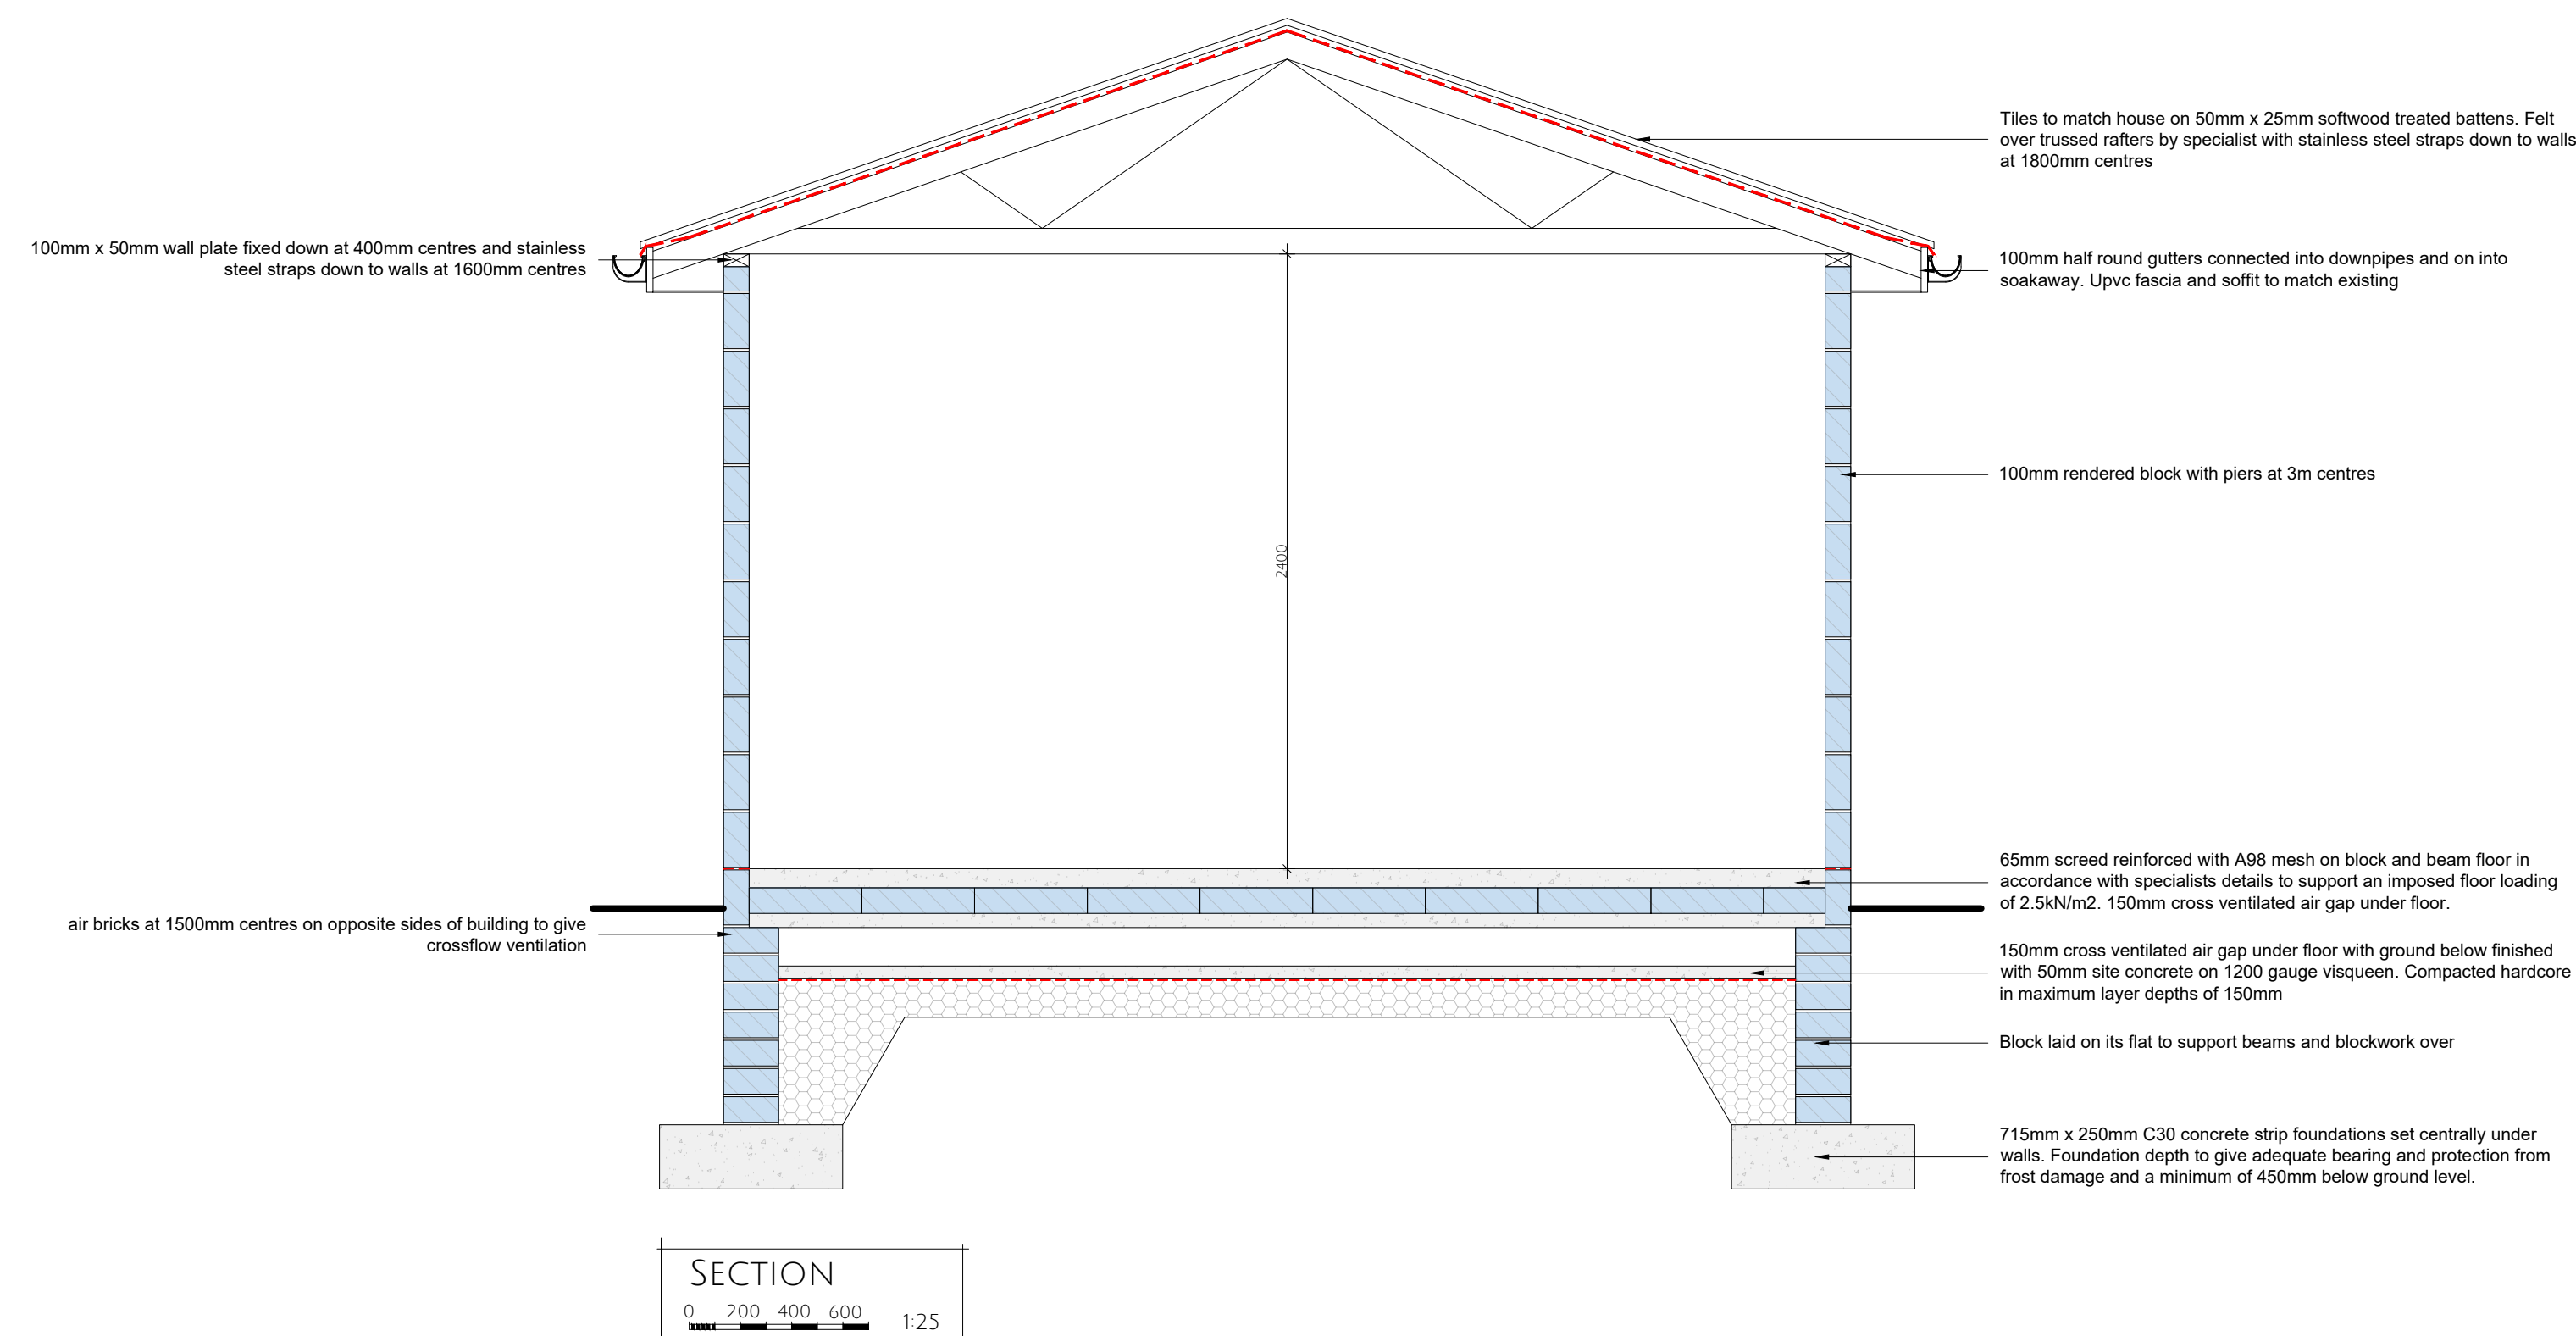


LOCATION PLAN 1:1250

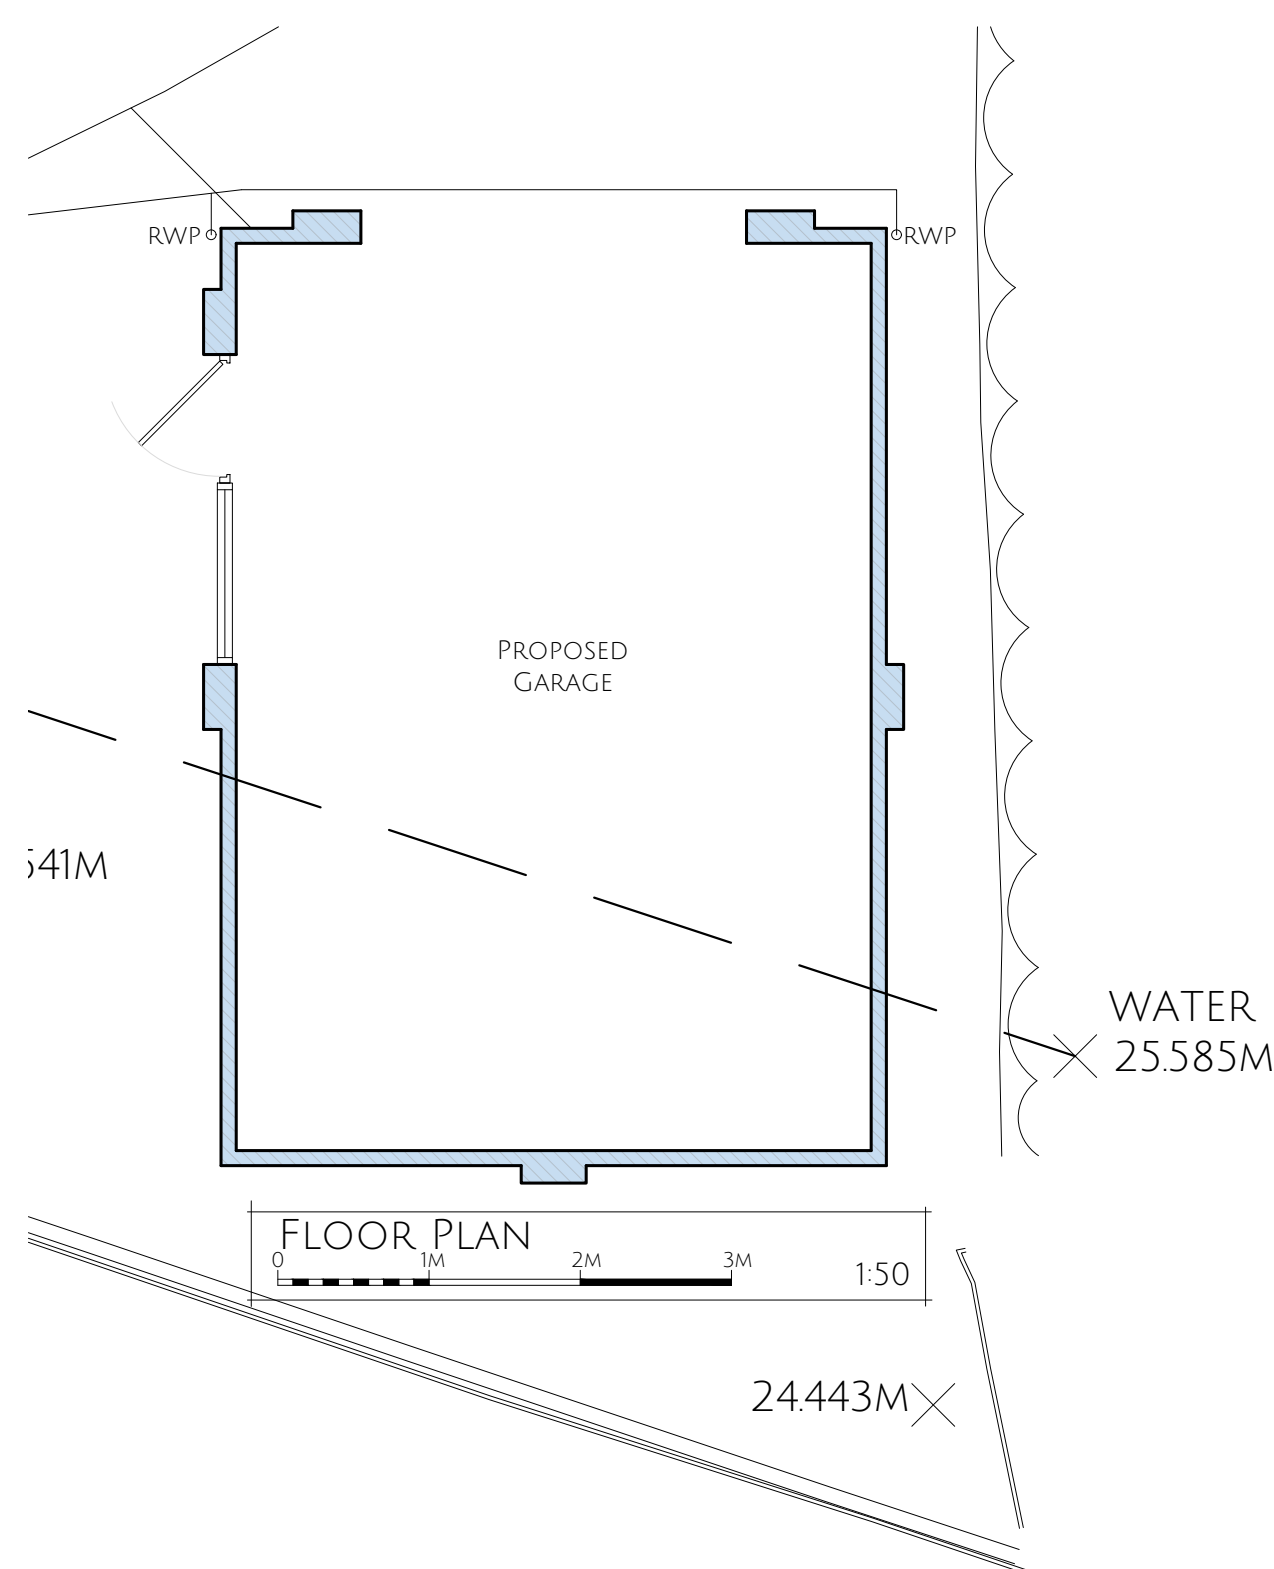

Tel: 01752 936125 Mob: 07745 392764  
e-mail: jmmdesign@yahoo.co.uk www.jmmdesign.org.uk

Client  
MR & MRS LLOYD  
21 DOUGLASS DRIVE  
ELBURTON  
PLYMOUTH  
DEVON  
PL9 8LR

Job  
PROPOSED GARAGE

Drg  
PROPOSED

Application  
Reference  
PLANNING

Scale  
1:50 1:100  
Drawing Number

Date  
JAN 2021  
Drawn  
JH  
896-02

Contractors must check all dimensions on site. Only figured dimensions are to be worked from. All discrepancies must be reported immediately to the Supervising Officer before proceeding. © Copyright J&M Design