

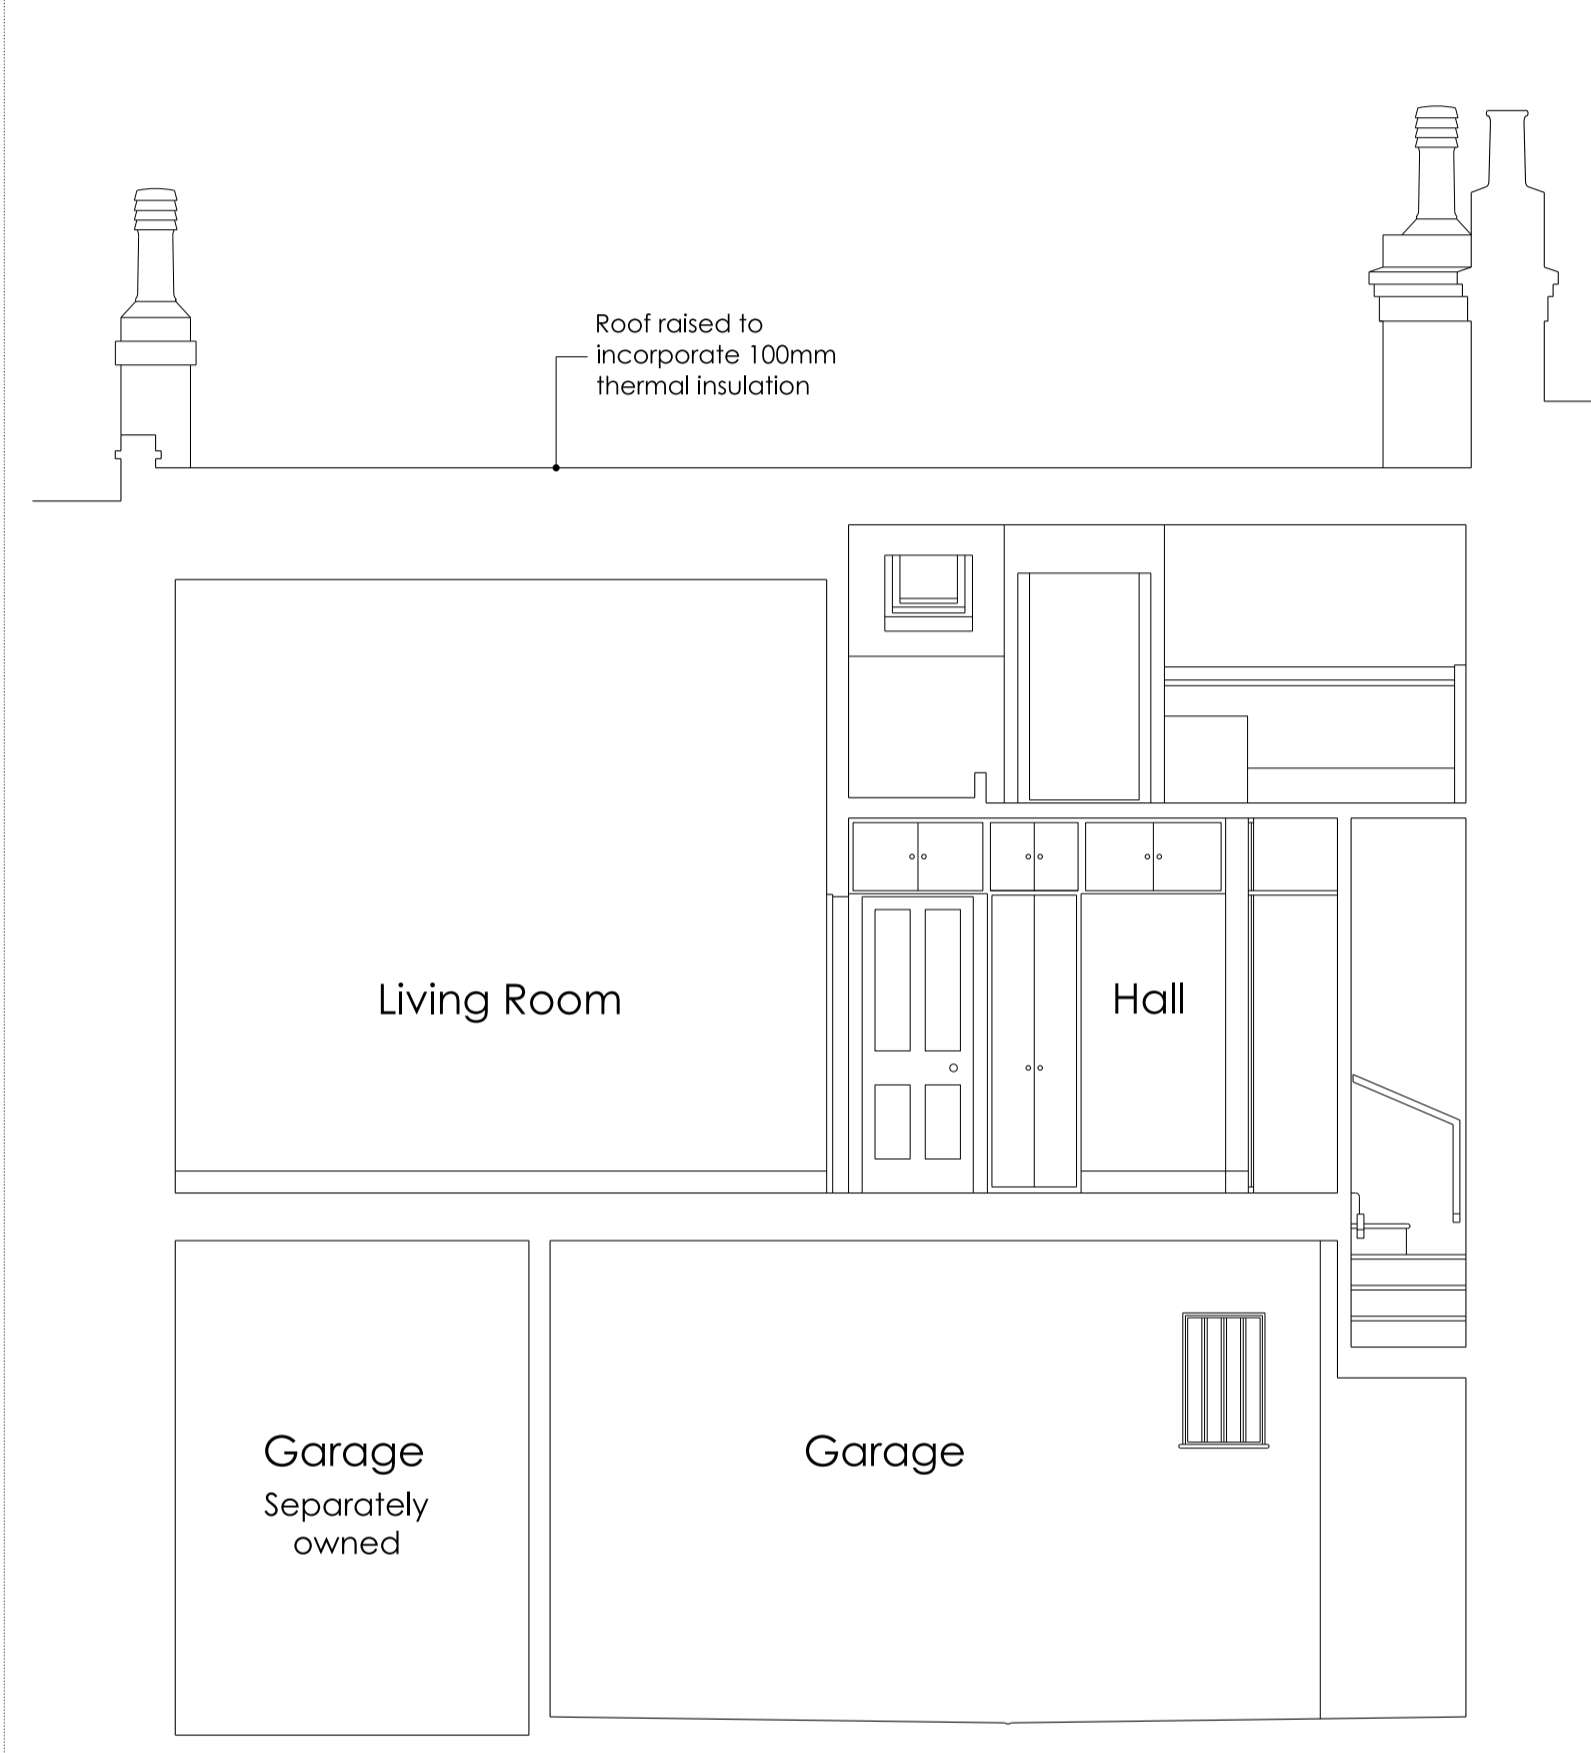


Notes:
 Drawing should be used for information only.
 Do not scale from this drawing. Dimensions are only approximate and should be checked on site.
 All omissions and discrepancies to be reported to the Architect immediately.

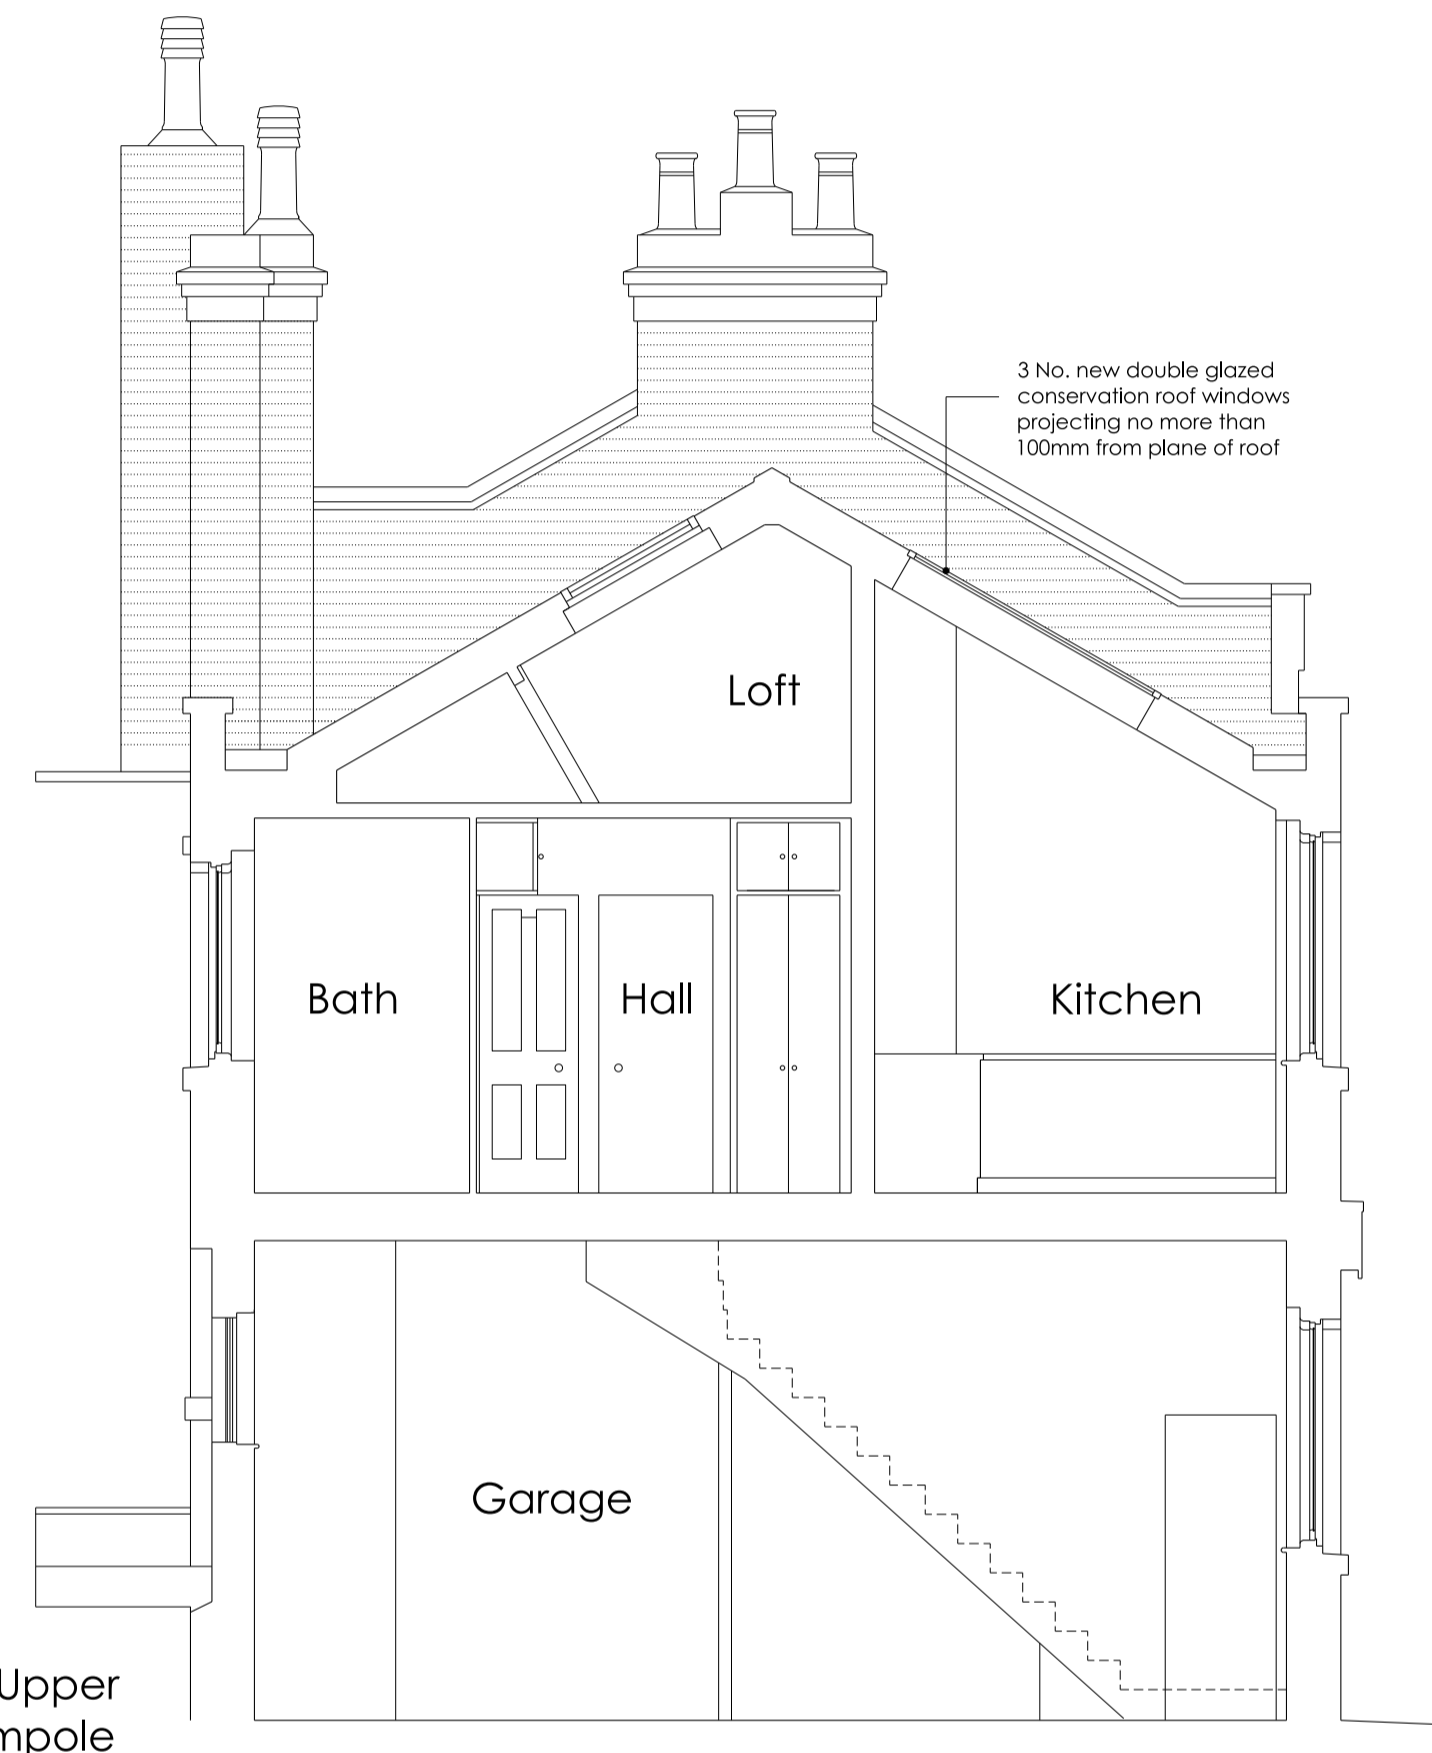


Section AA

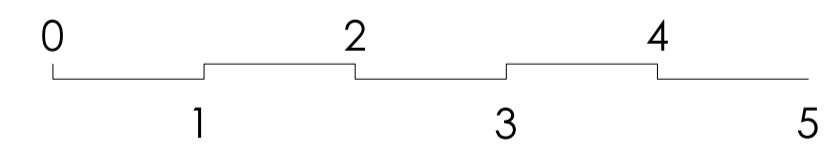

Section BB

21 Upper Wimpole Street
 Lower ground floor under construction

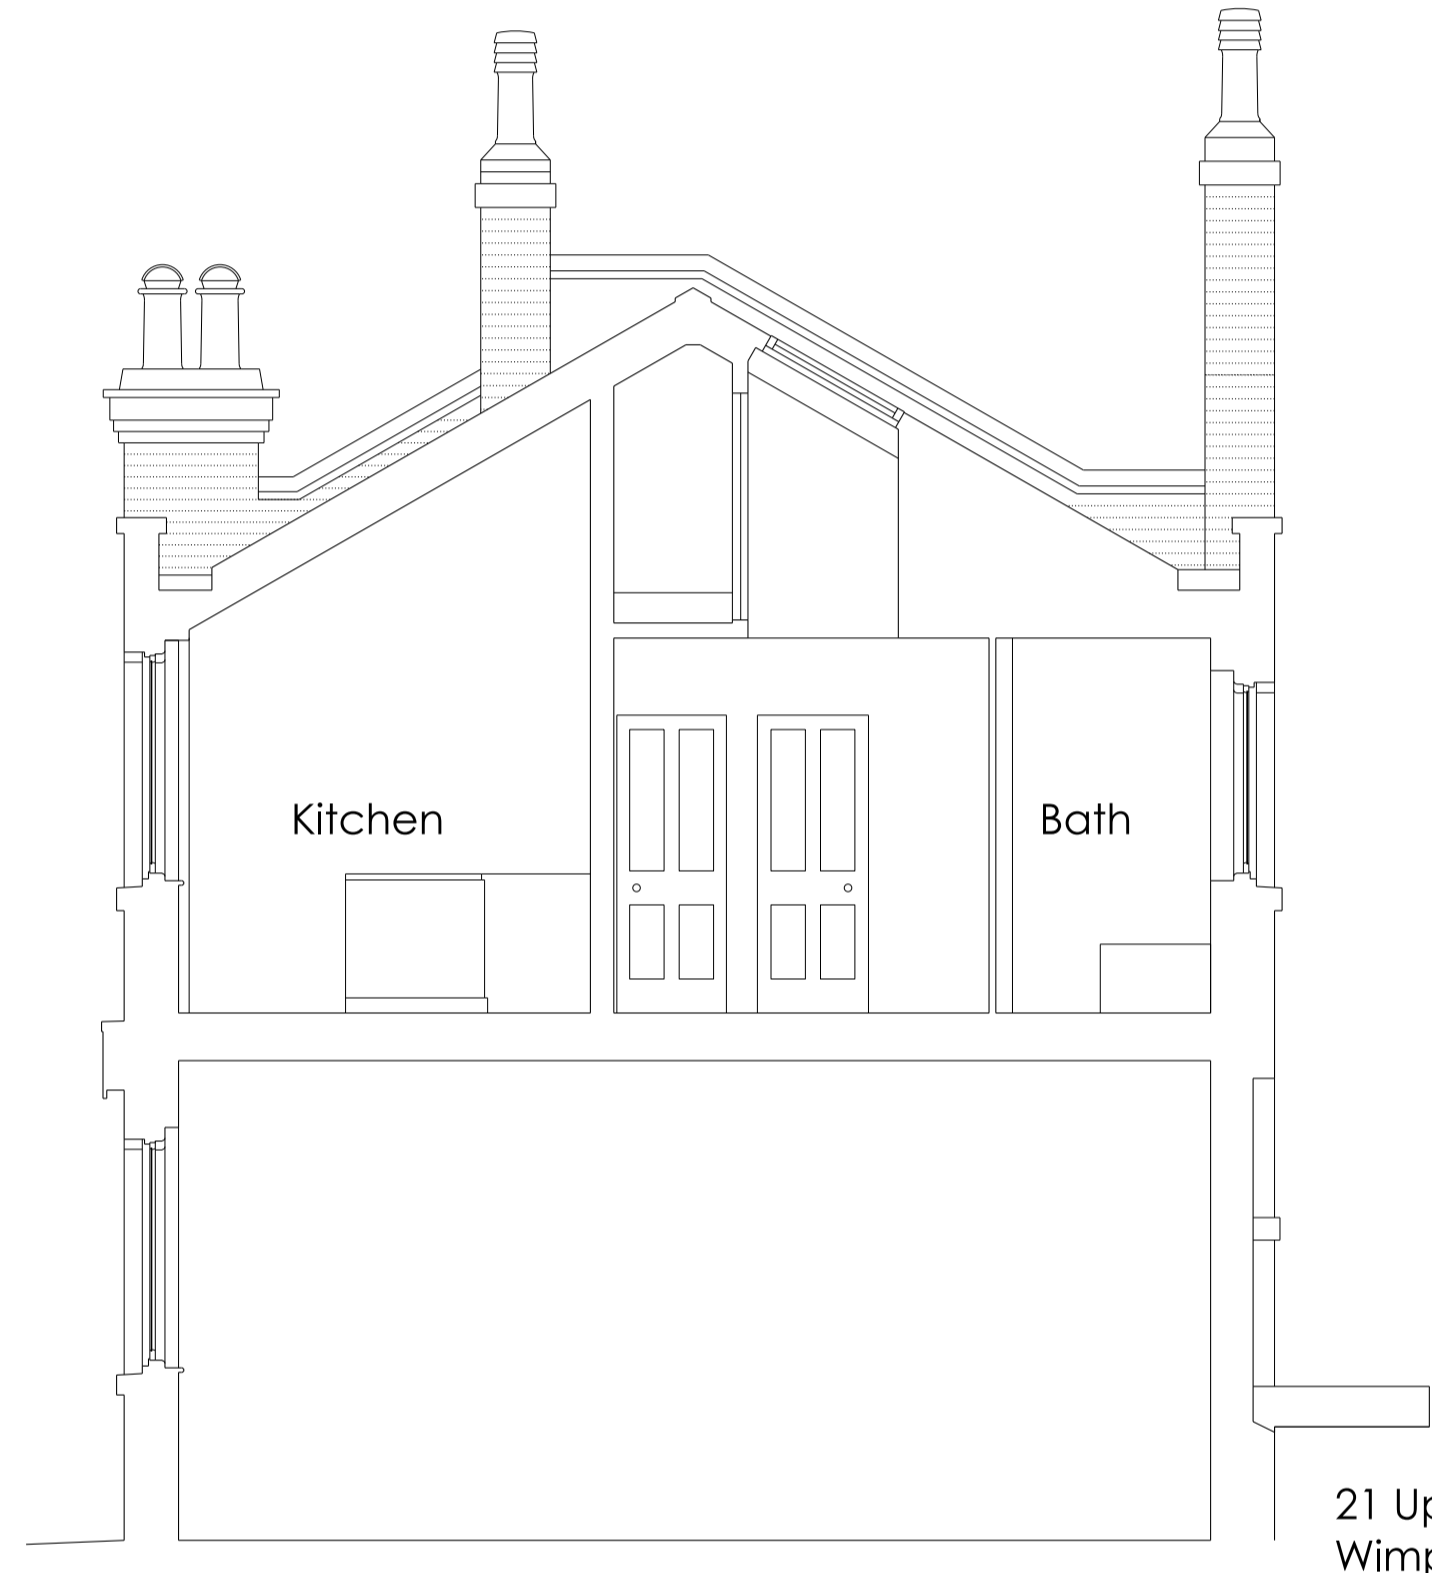

Section CC

21 Upper Wimpole Street
 Lower ground floor under construction

Revision description	Date	By	Rev

Project		
8 Dunstable Mews, London, W1G 6BT		
Client		
Martin Lamb, Esq.		
Drawing		
Proposed Sections		
Drawn	Initially drawn	Scale
--	10/01/2021	1: 50@A1 1: 100@A3
Job number	Drawing number	Revision
043	007	P01