




Rev A 28/05/18 Front door & garage door retained etc.

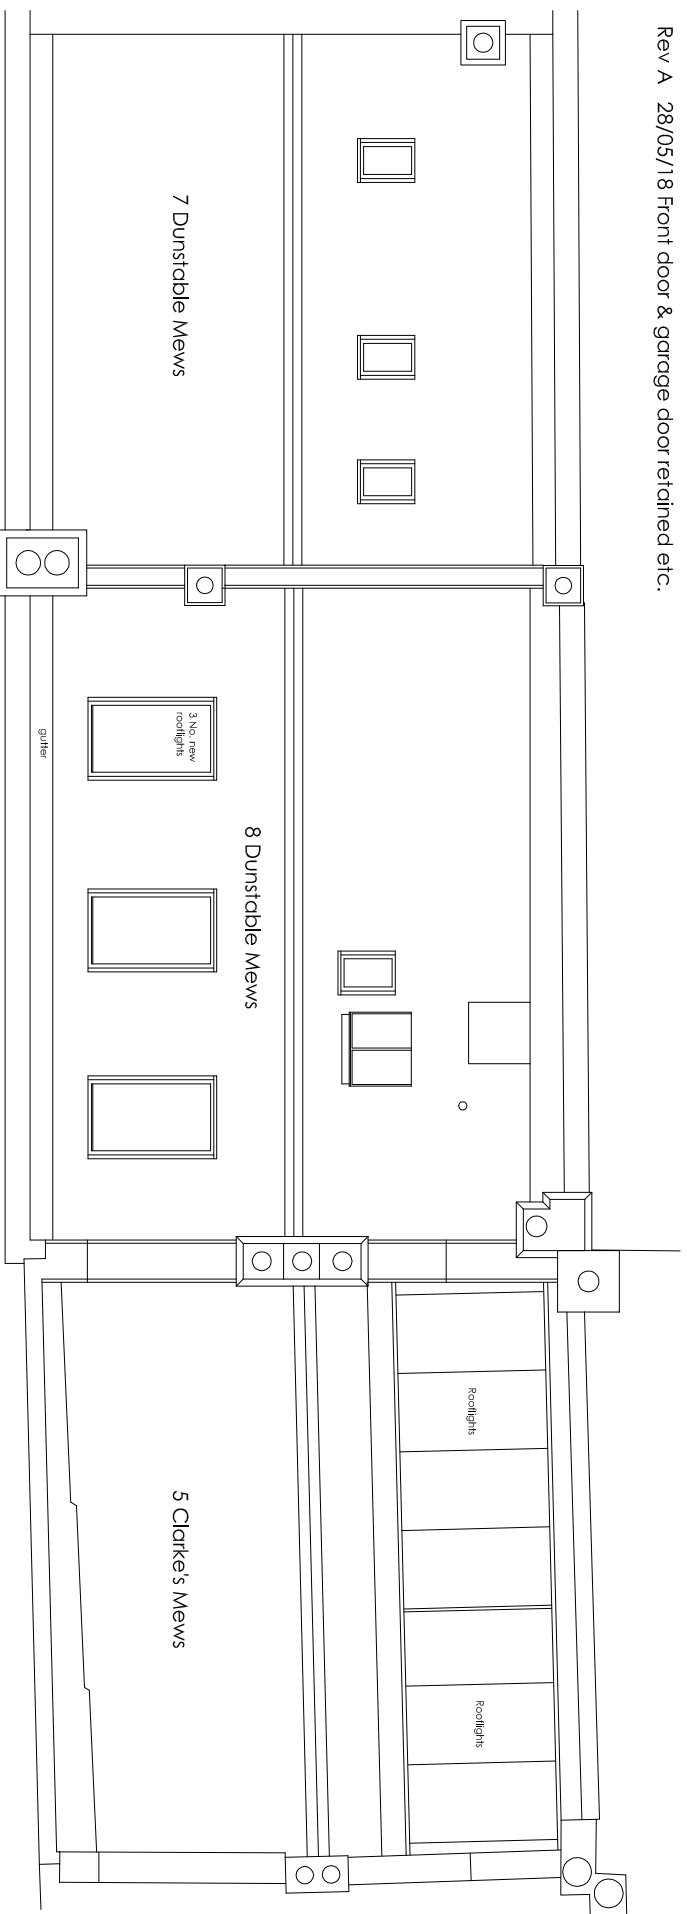


Roof Plan

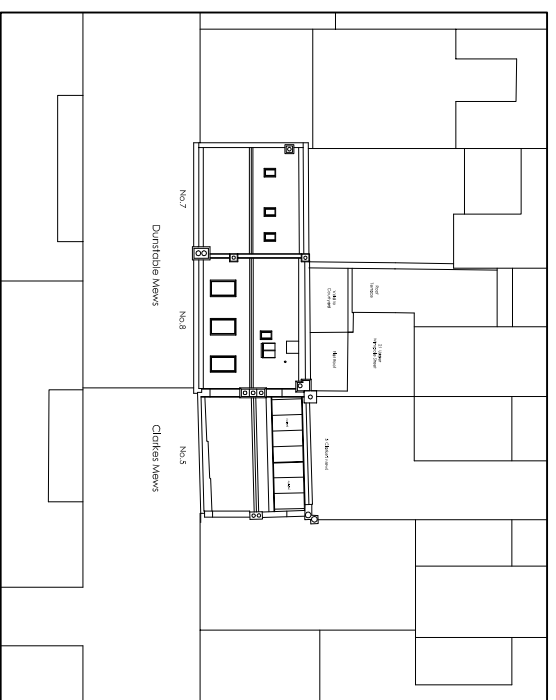


Site Plan 1:500 @ A3

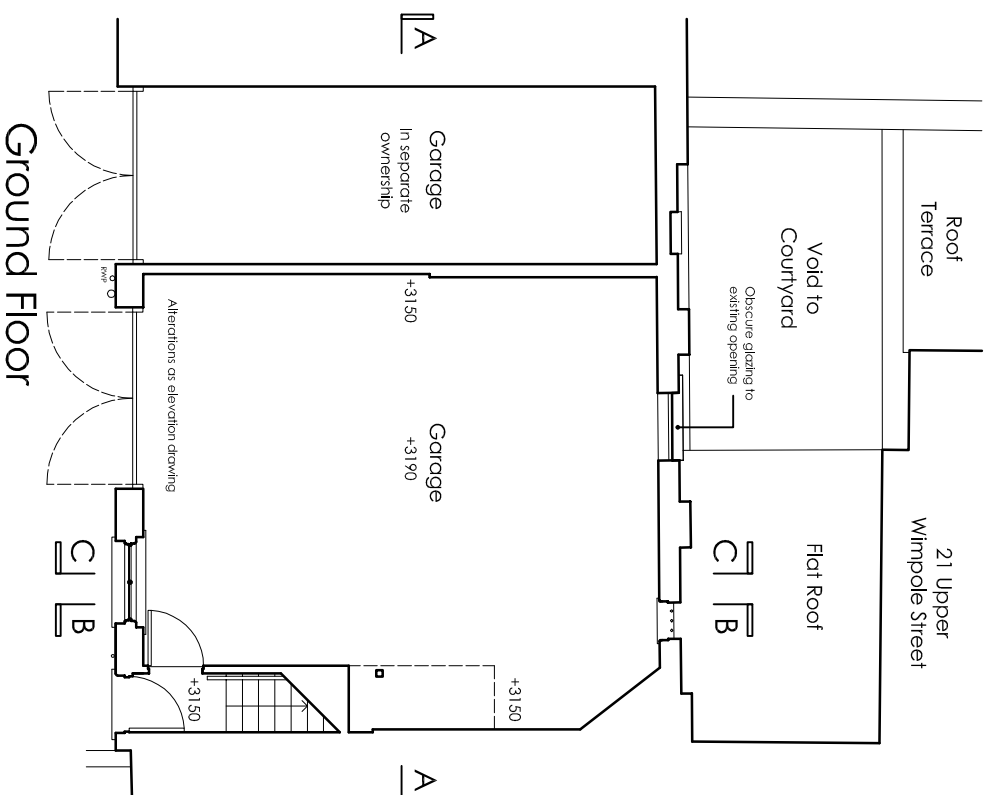

Ground Floor

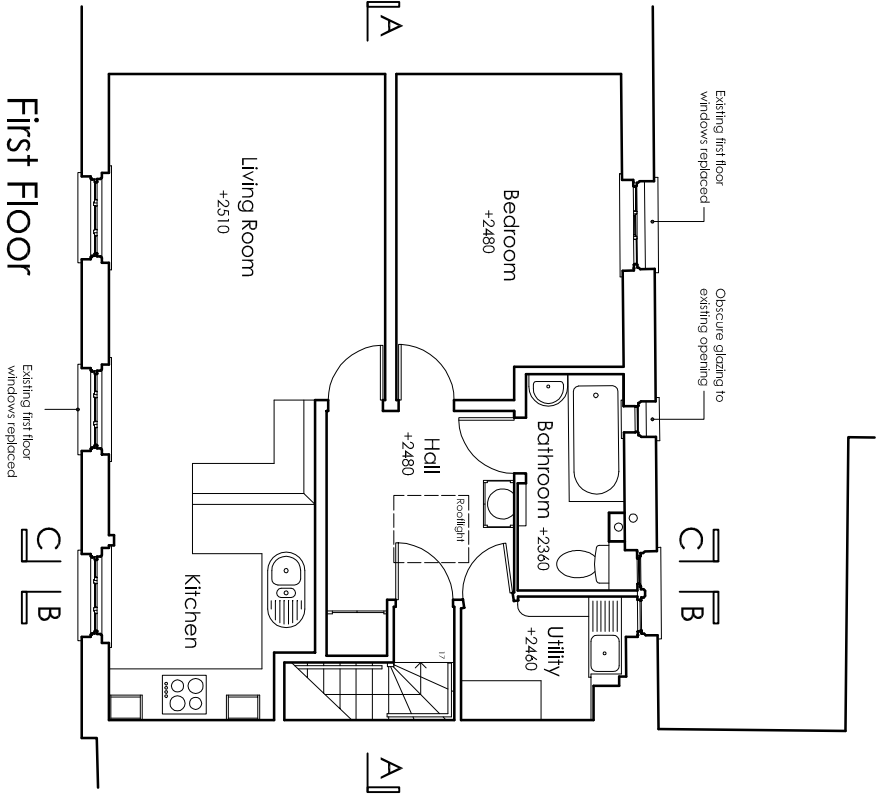

First Floor

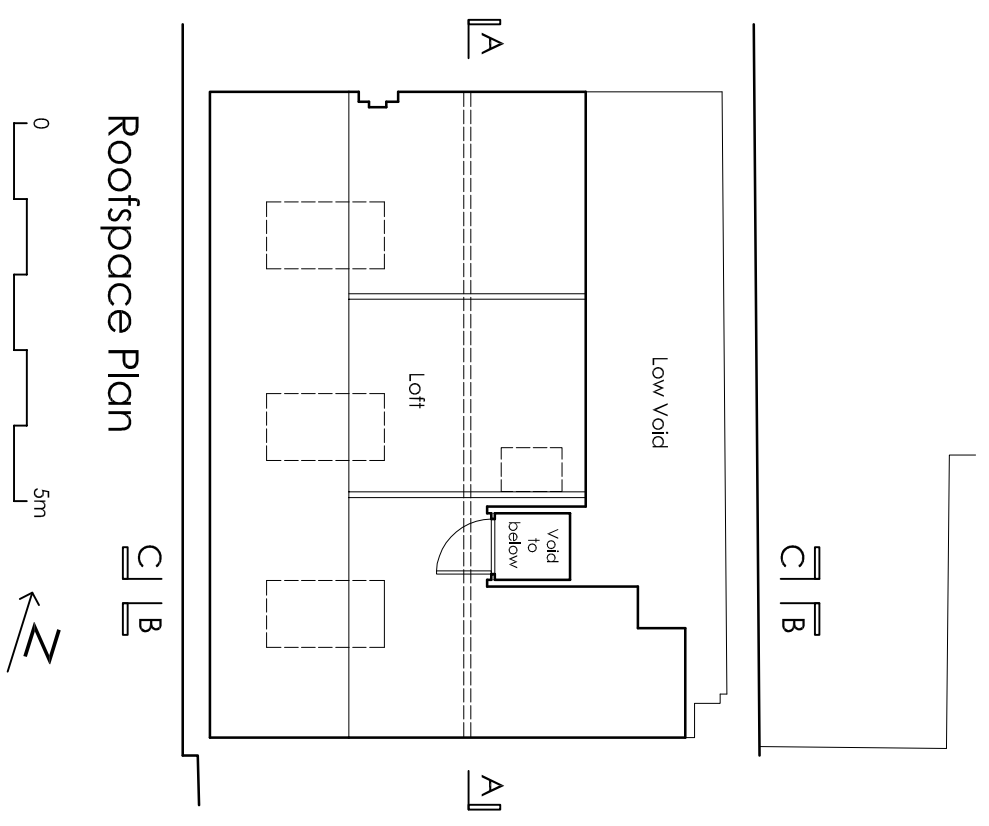

Roofspace Plan

8 Dunstable Mews, Marylebone W1G 6BT 043/006A Proposed Alterations Plans 1:100 @ A3

Flannery & de la Pole, 149 Darley Green Road, Knowle, Solihull, B93 8PU