


LOCATION PLAN SCALE 1:1250

0m 50m 100m

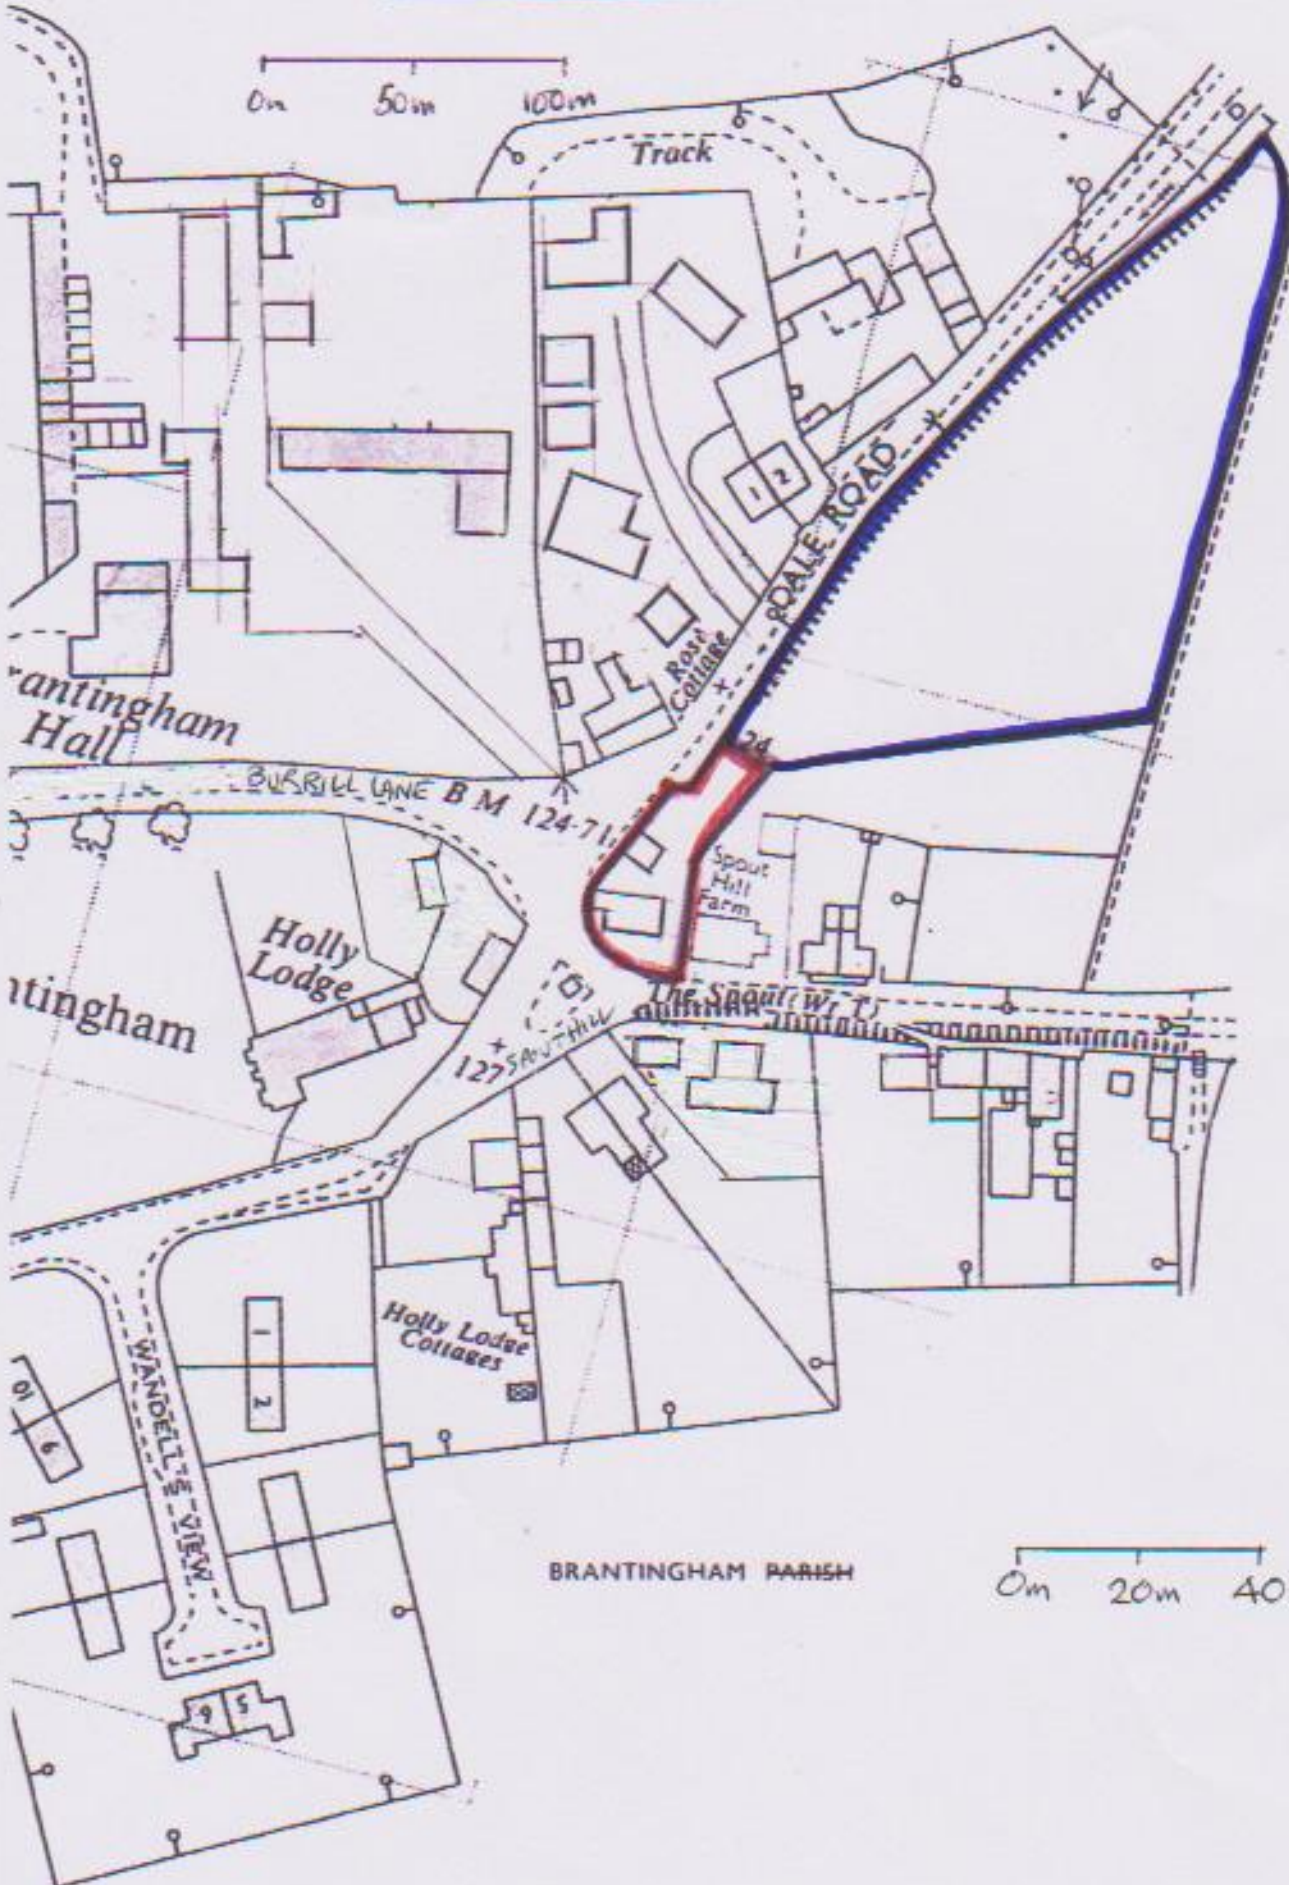

BRANTINGHAM PARISH

0m 20m 40m