



Existing Ground Floor Plan

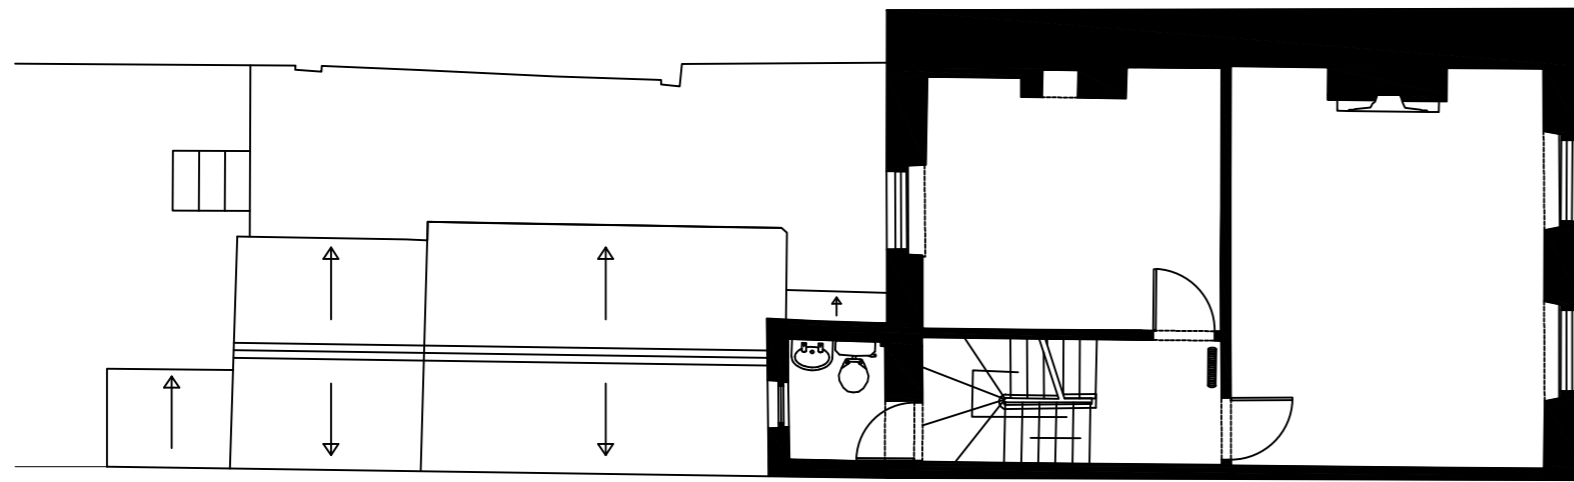

Existing Half Story Plan

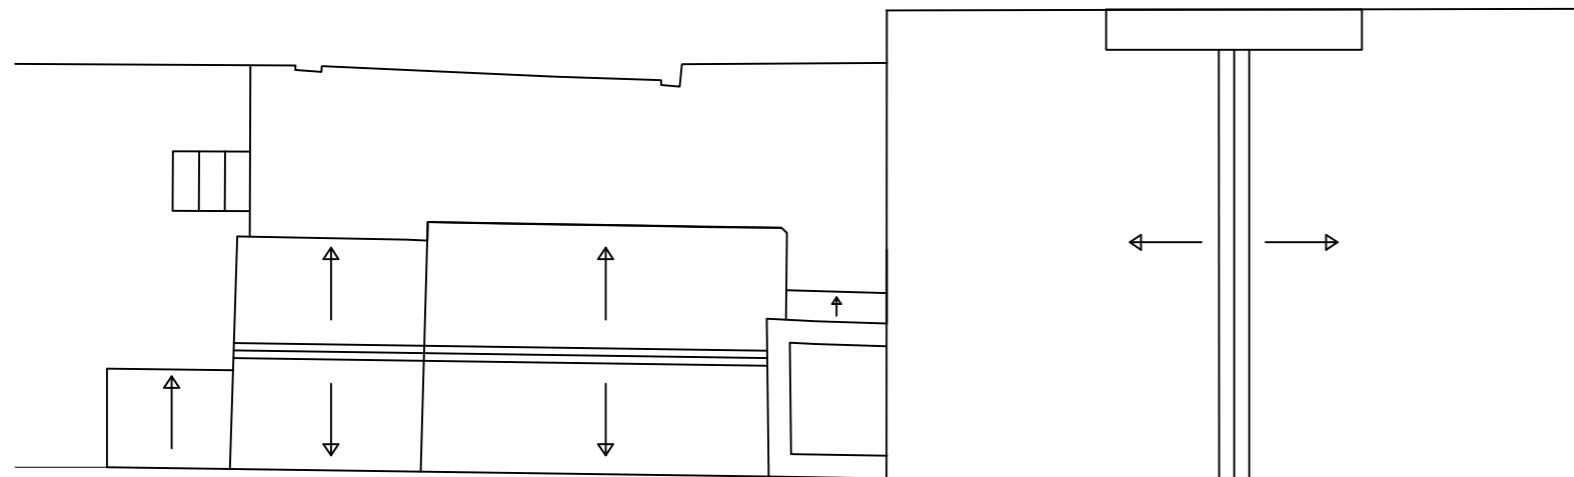

Existing Roof Plan



PROJECT	35 Victoria Grove, Side Return Renovation		
TITLE	Existing Ground Floor / Half Story & Roof Plan		
ADDRESS	35 Victoria Grove, Bridport, DT63AD		
SCALE	0	5m	SHEET SIZE/NO.
1:100			A3 1/6
			DATE
			11/2020