




EXISTING

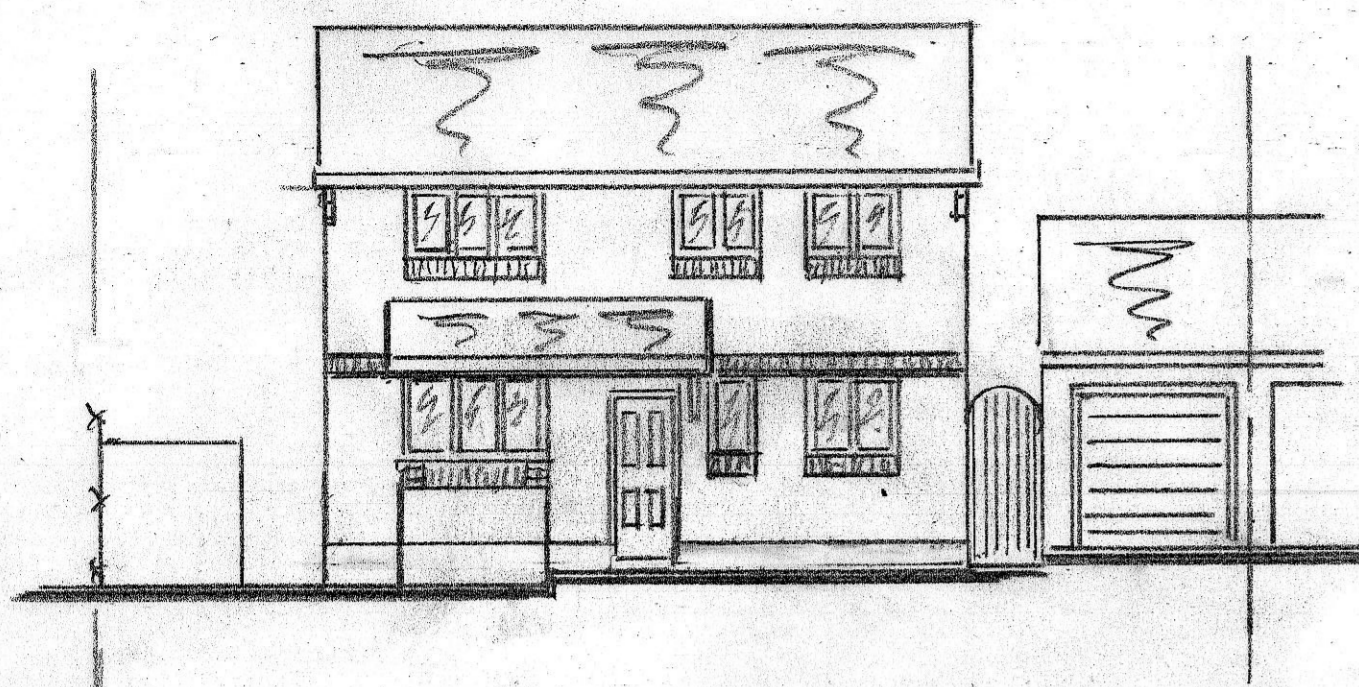


ELEVATIONS - WEST (1:100)

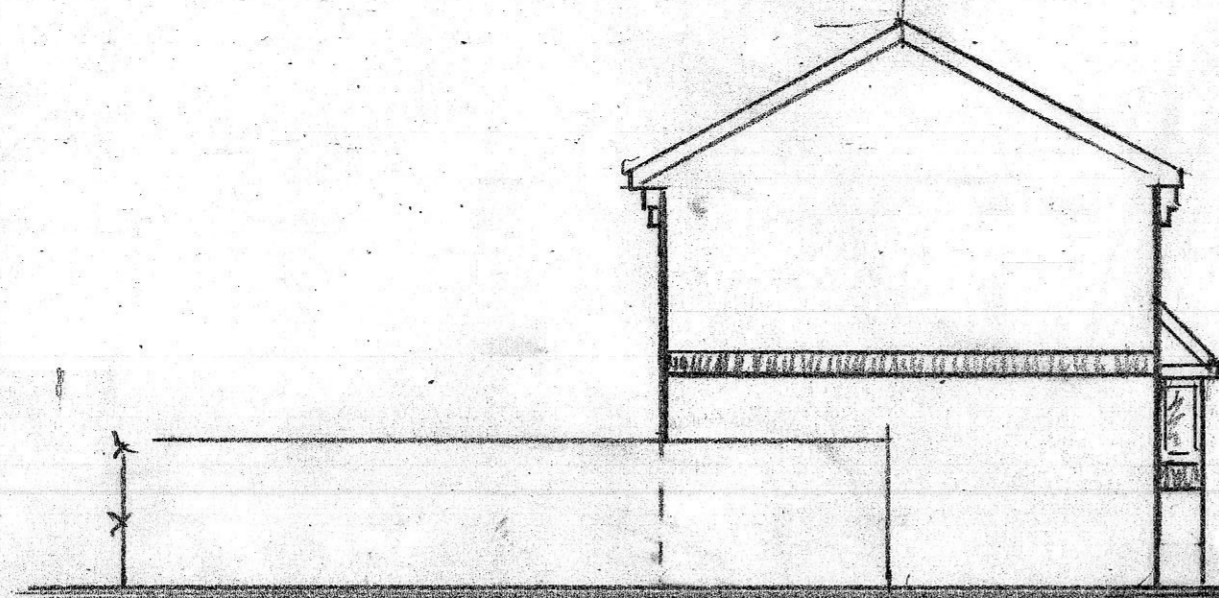

- NORTH




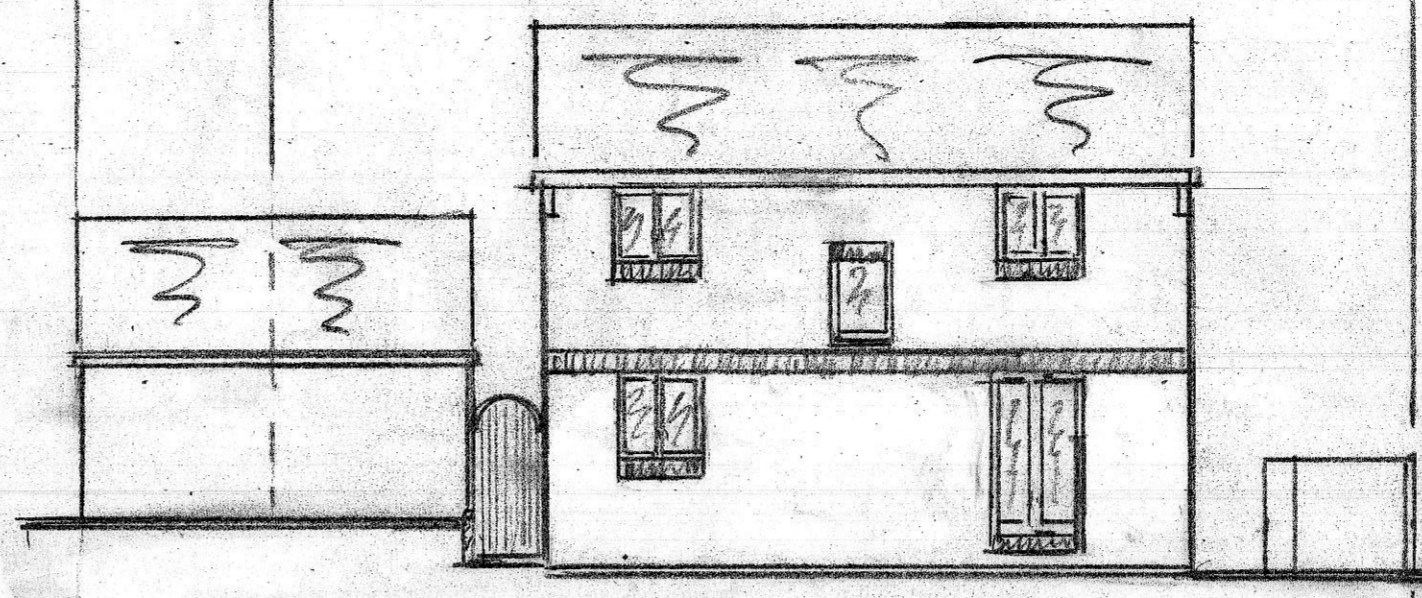


- EAST

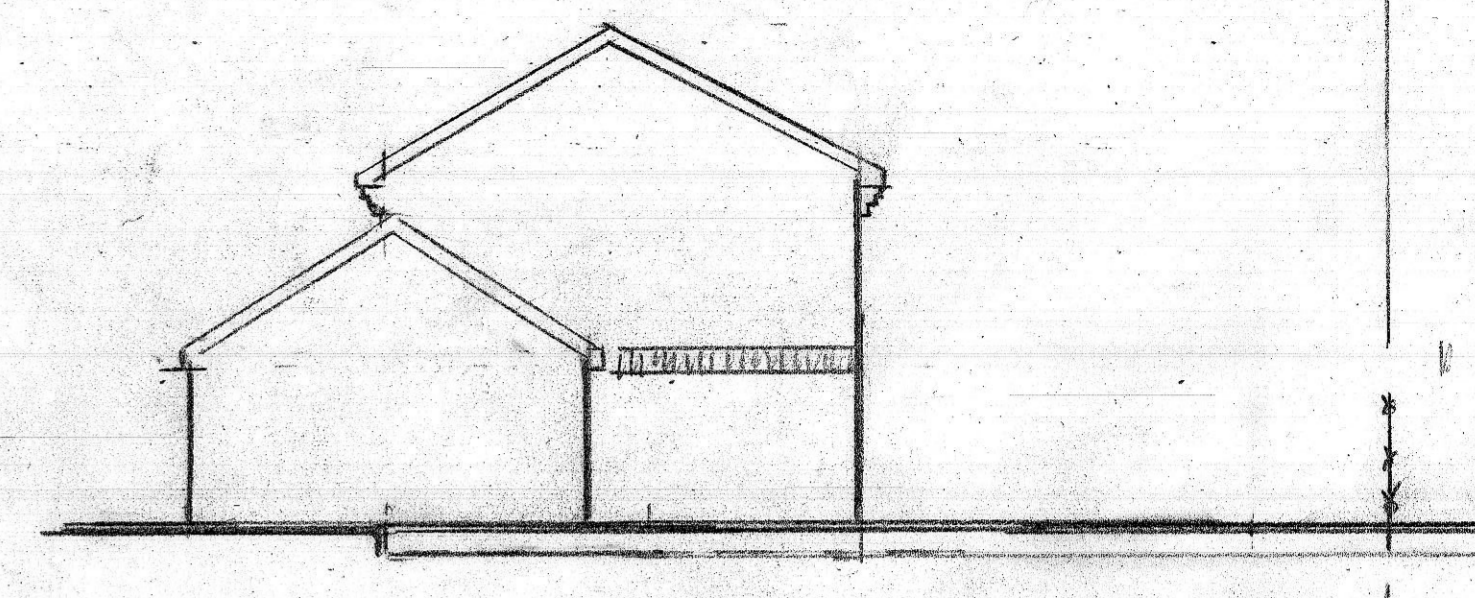


- SOUTH

PROPOSED

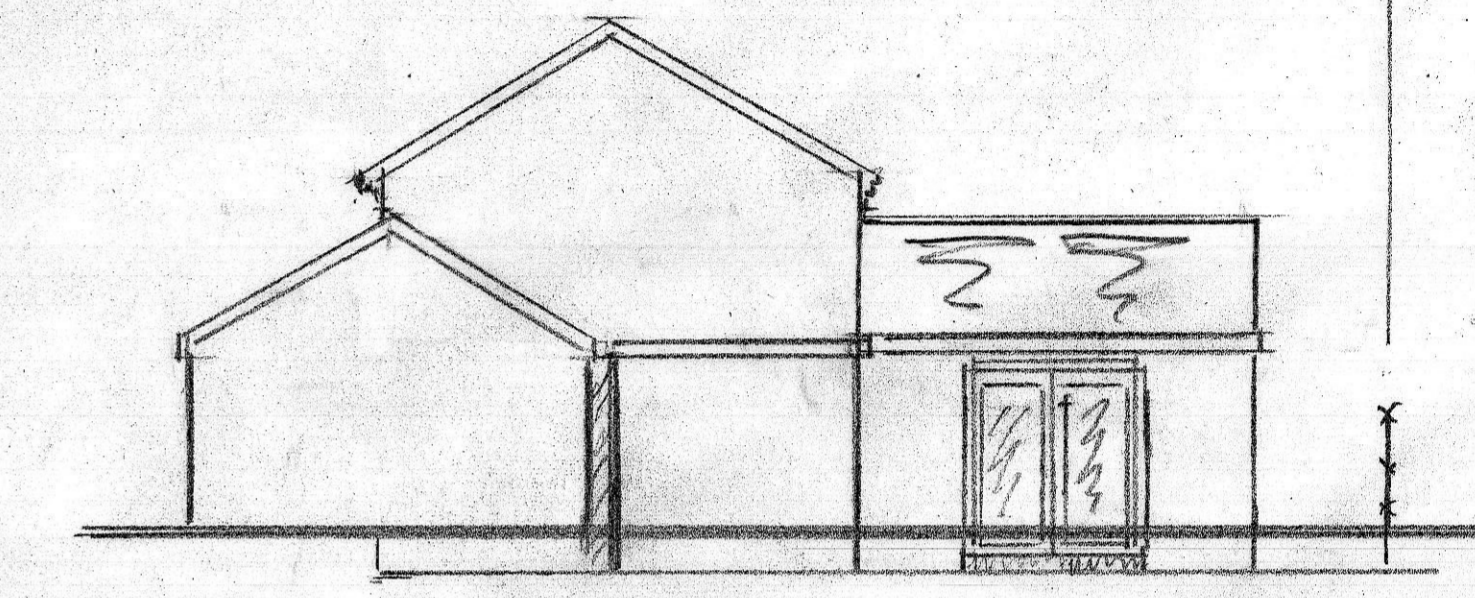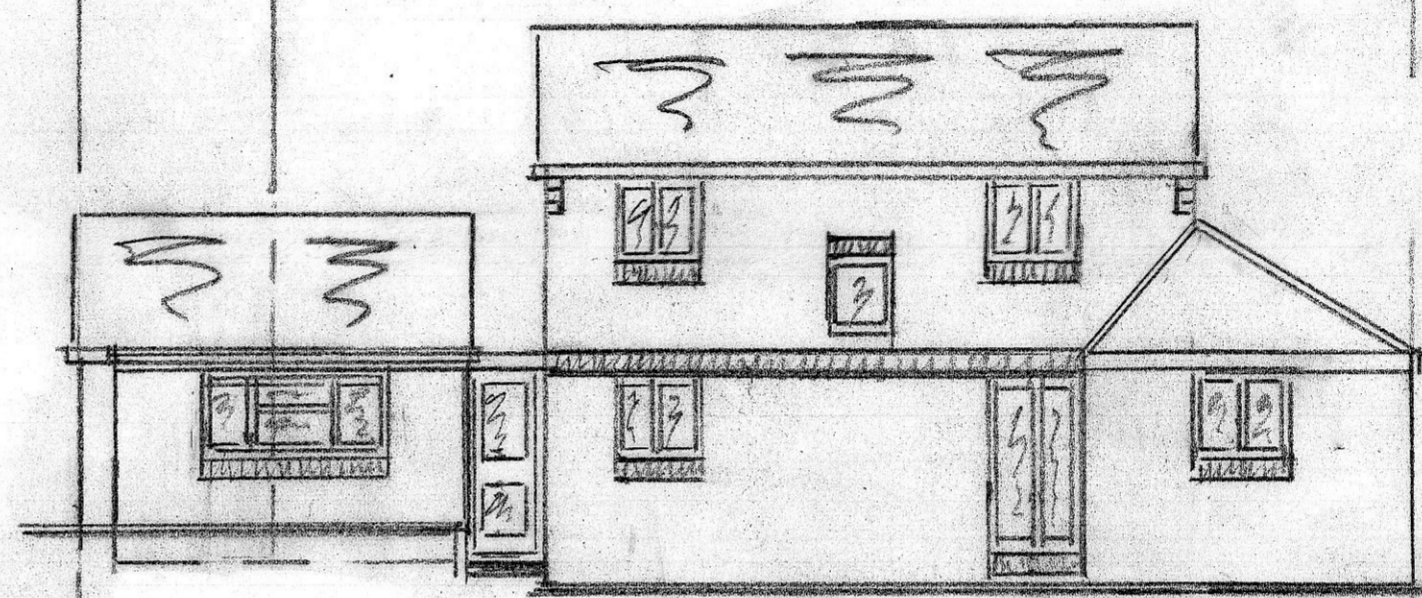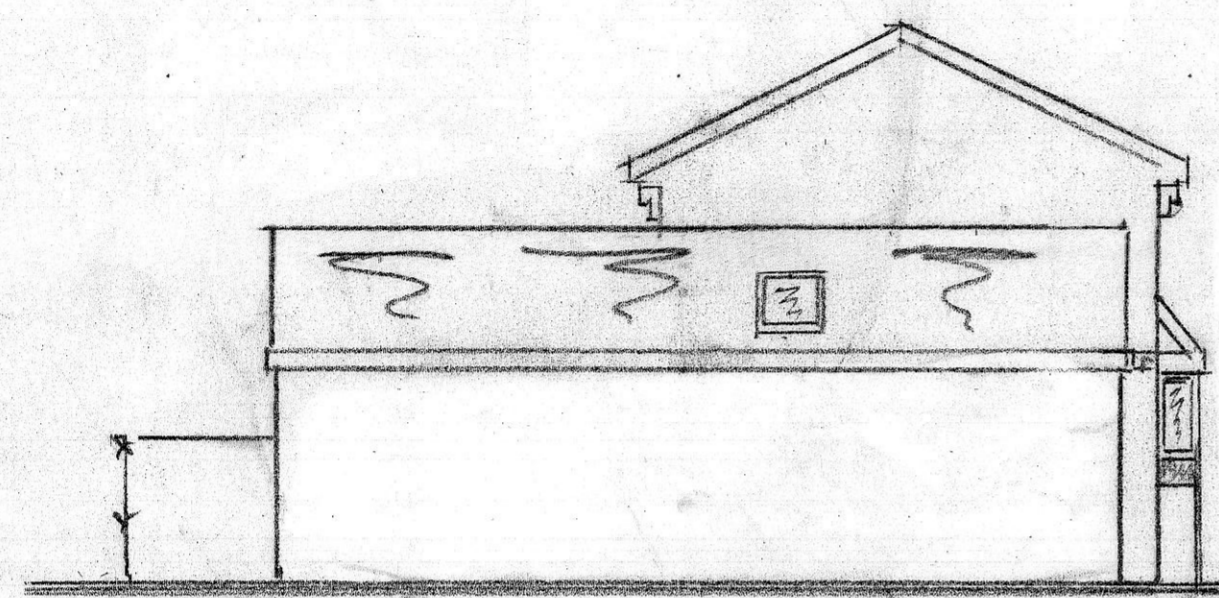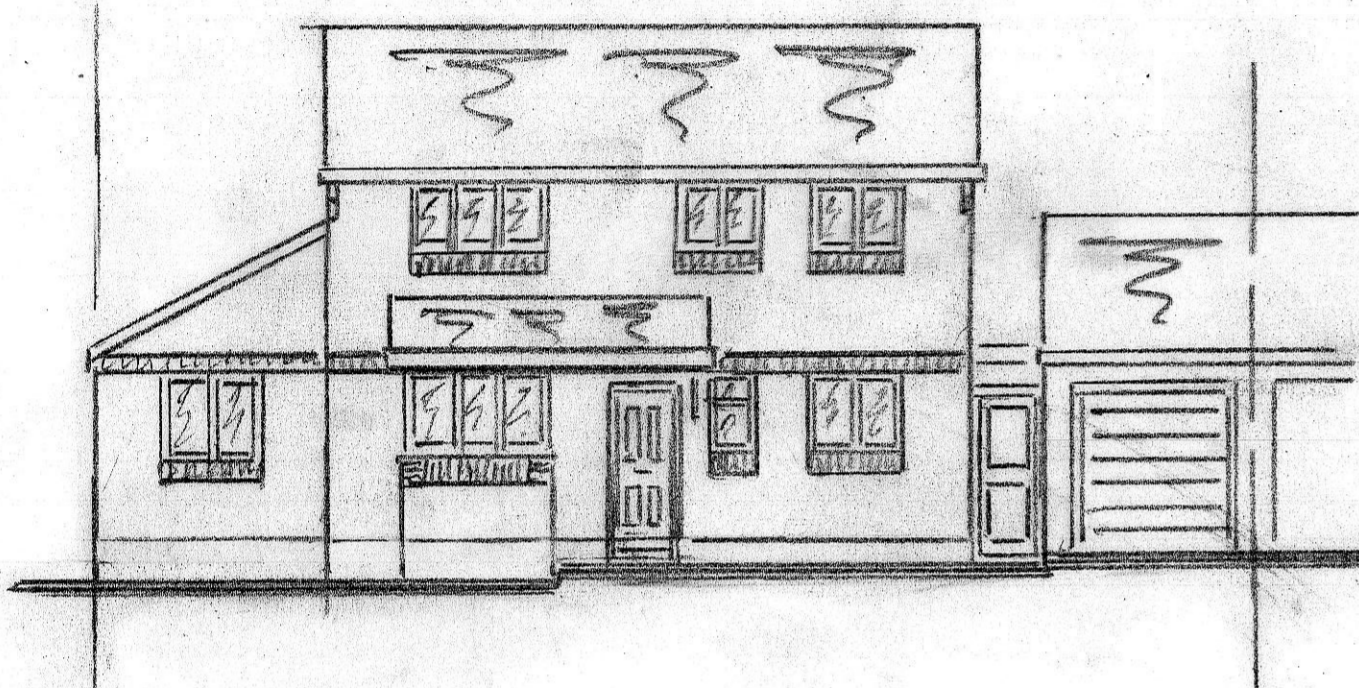



EXISTING - PLAN

(1:100)

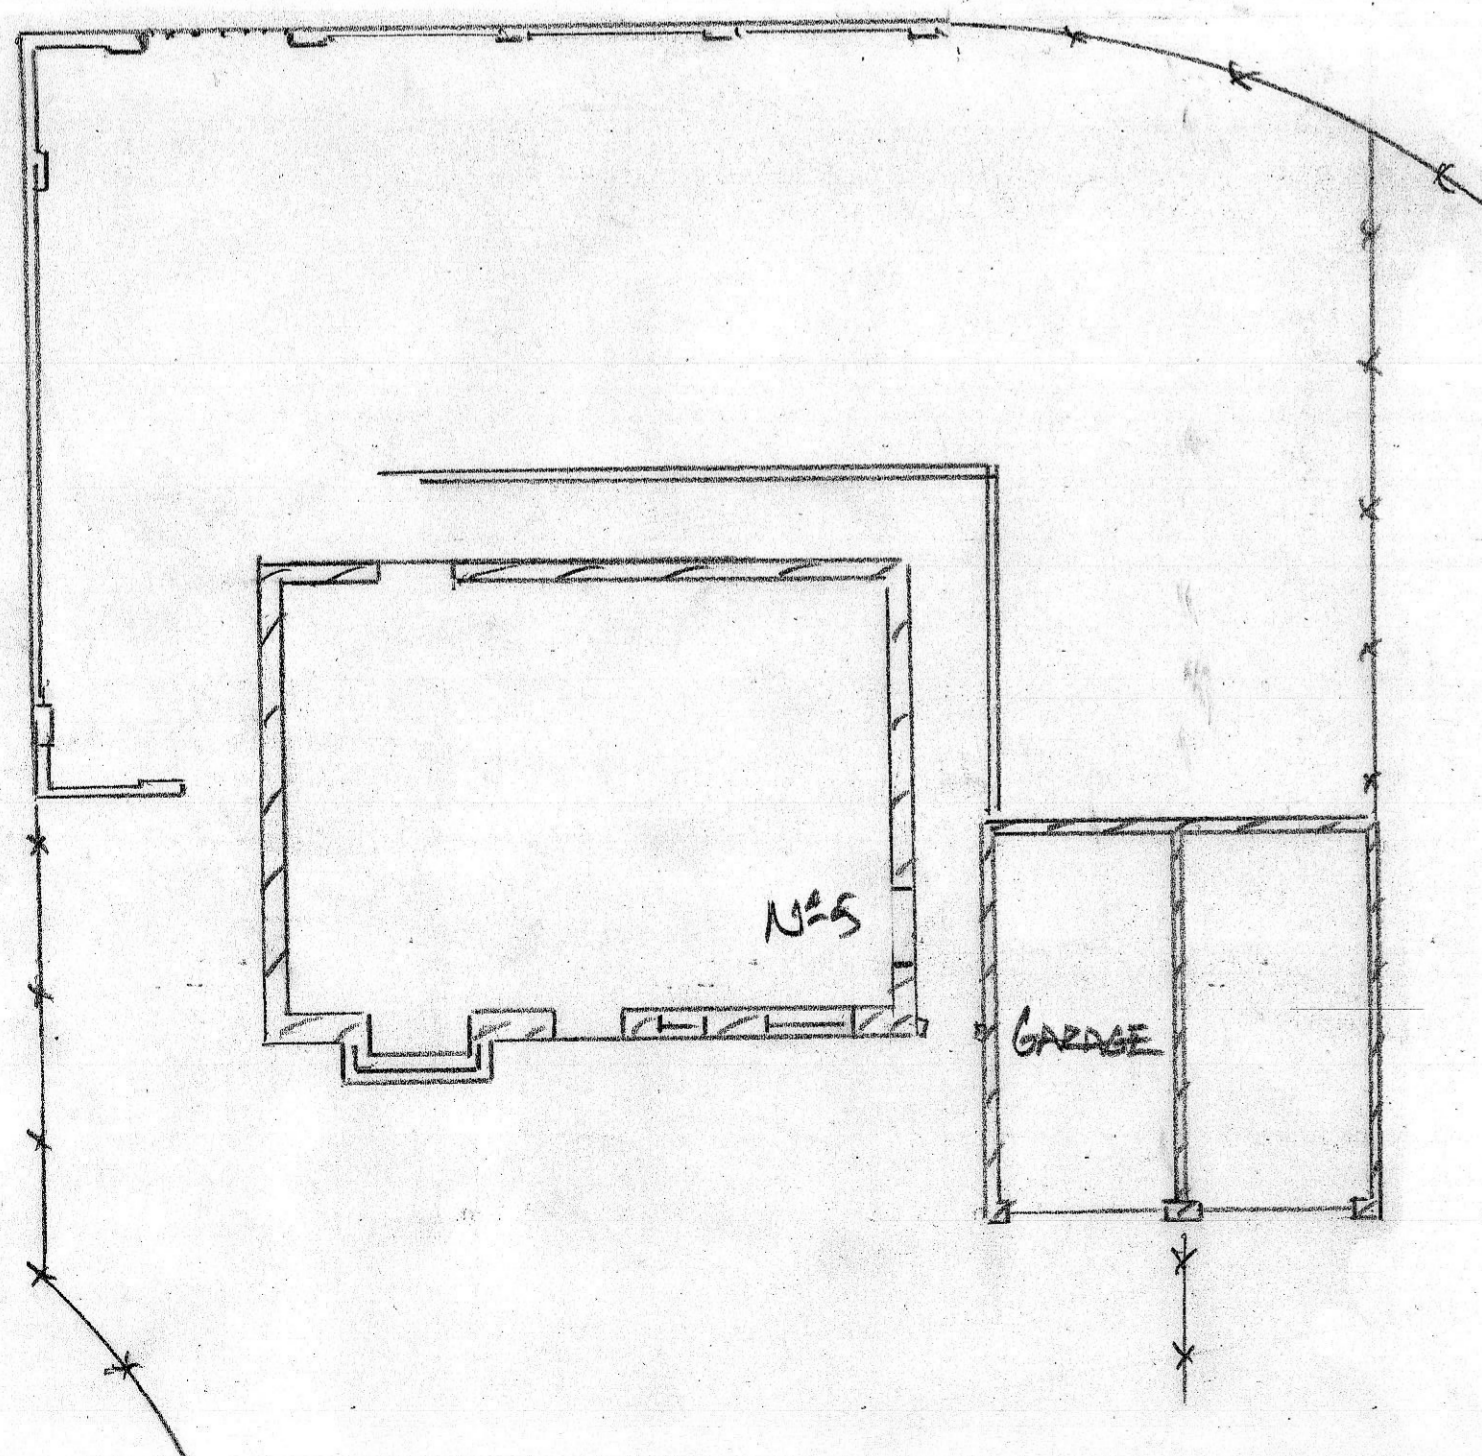


PROPOSED - PLAN

(1:100)

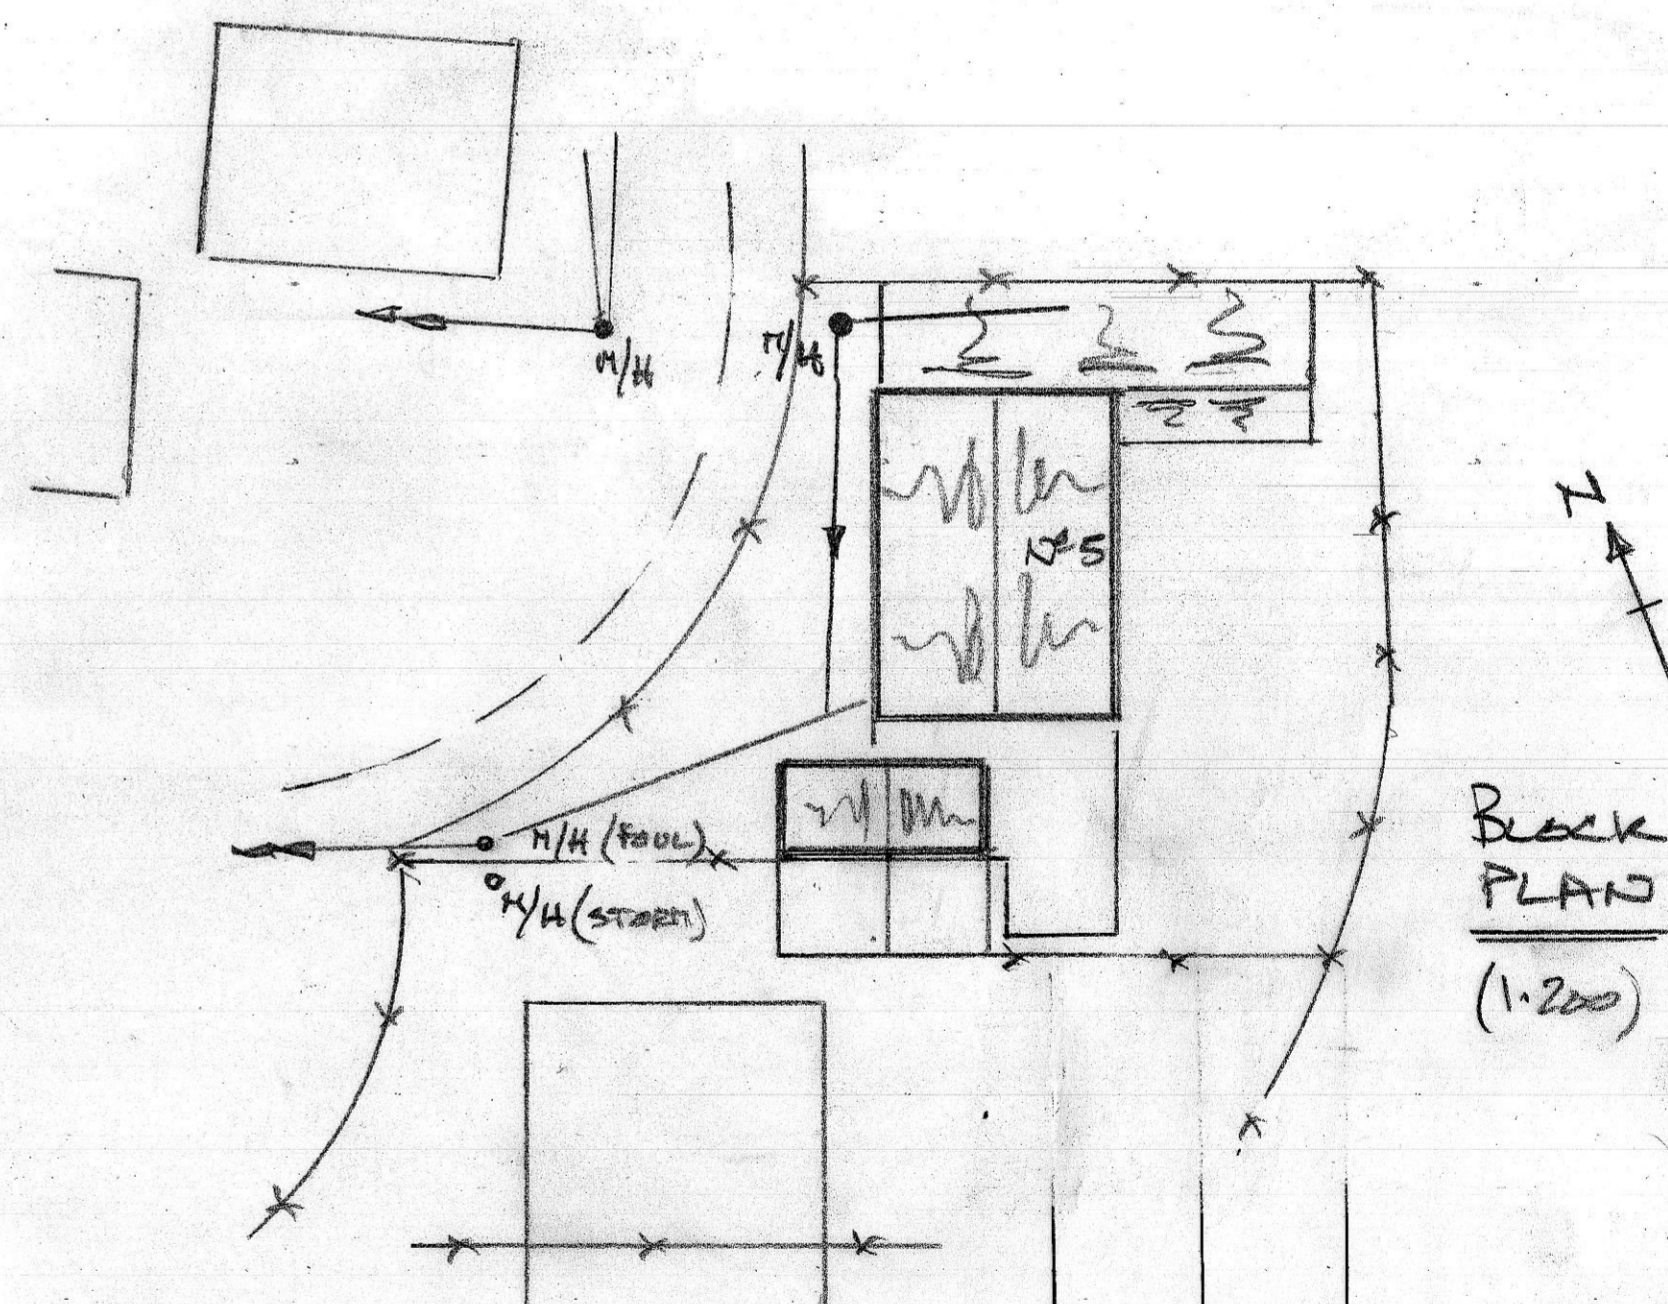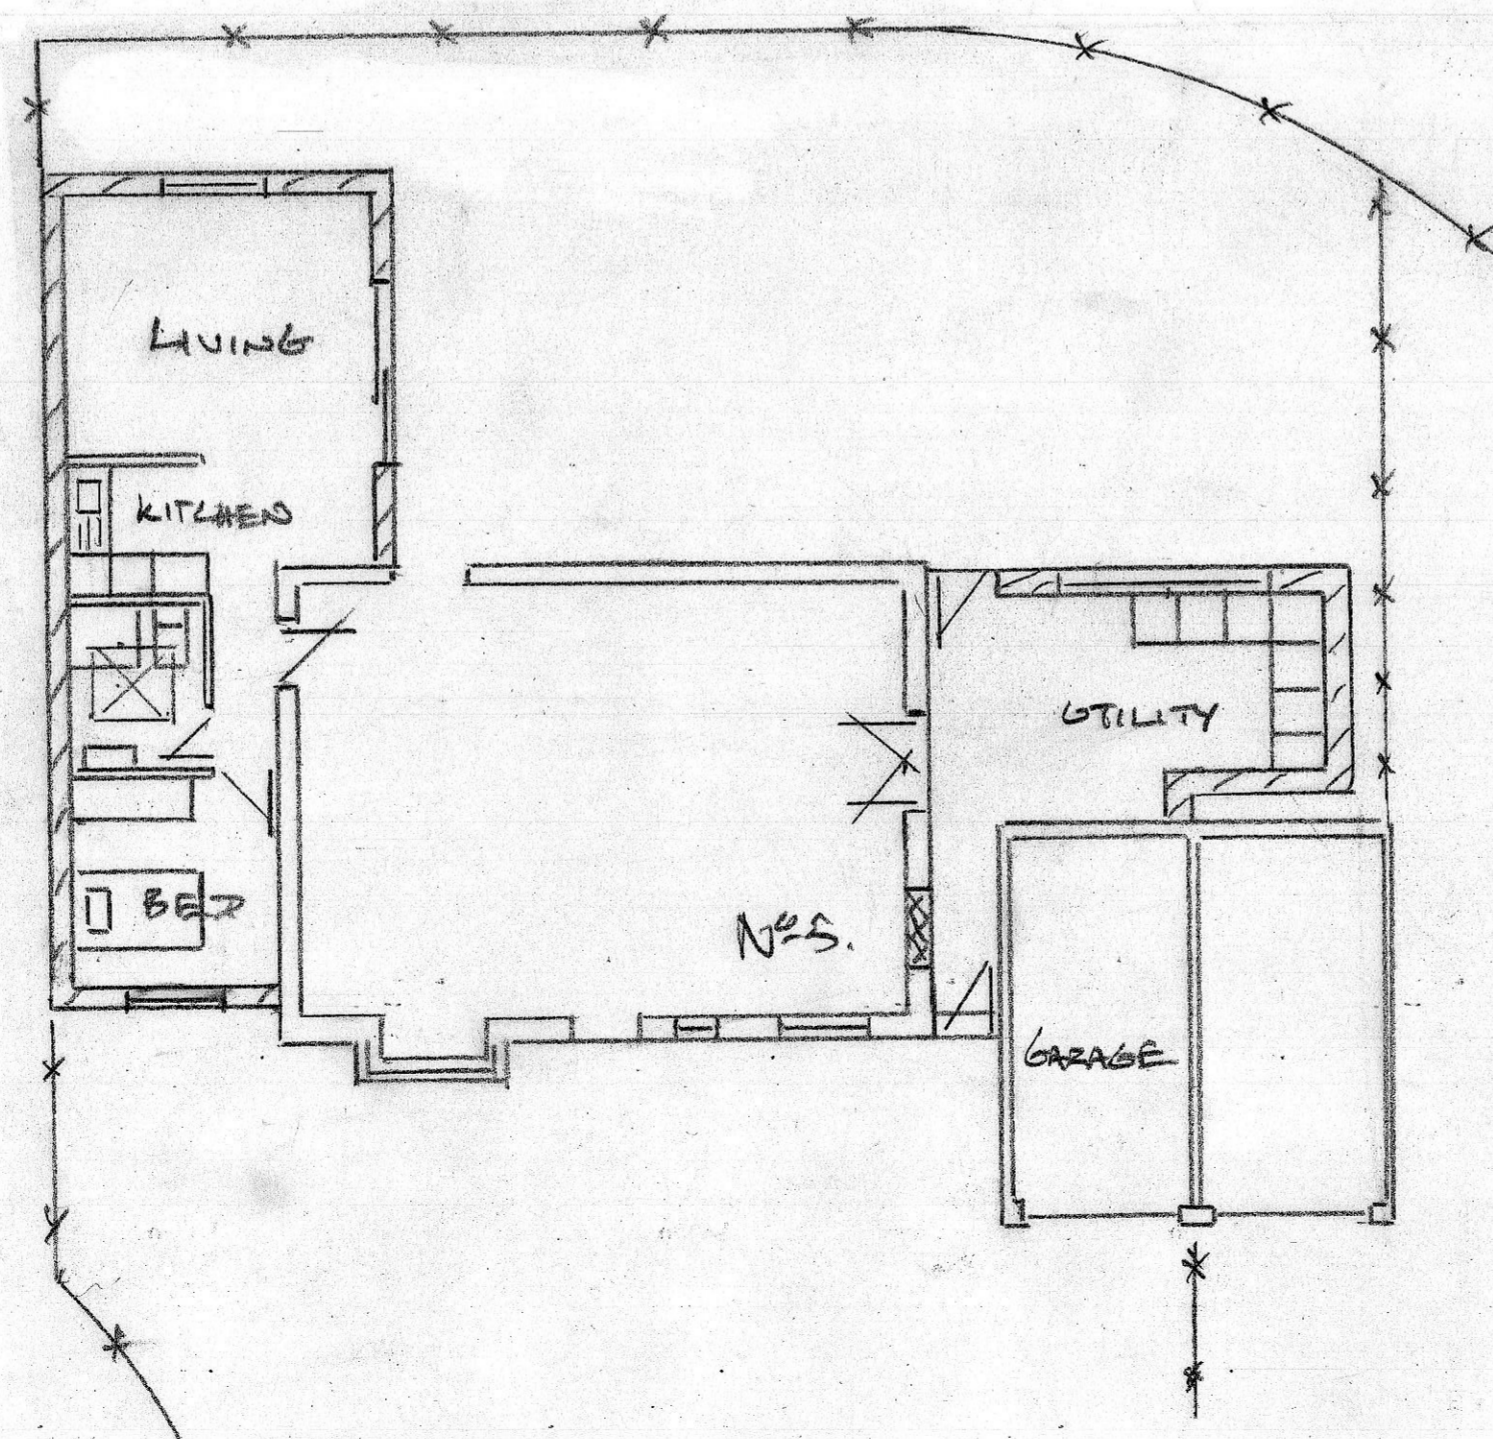

0 1 2 3 4 5m (1:100)
0 1 2 3 4 5m (1:200)

Rev	Date	Details	By
 Stephen Gamper Associates CHARTERED CIVIL & STRUCTURAL ENGINEERS			
Client		Drawn	
SMILES		SHG	
Project		Date	
SANGELICA CLOSE		12.2020	
Drawing Title		Checked	
GRANDPA ANNEXE + UTILITY		AS SHOWN	
Drawing No.		Scale	
SGA20/44/01		AS SHOWN	