





Block Plan 1:500

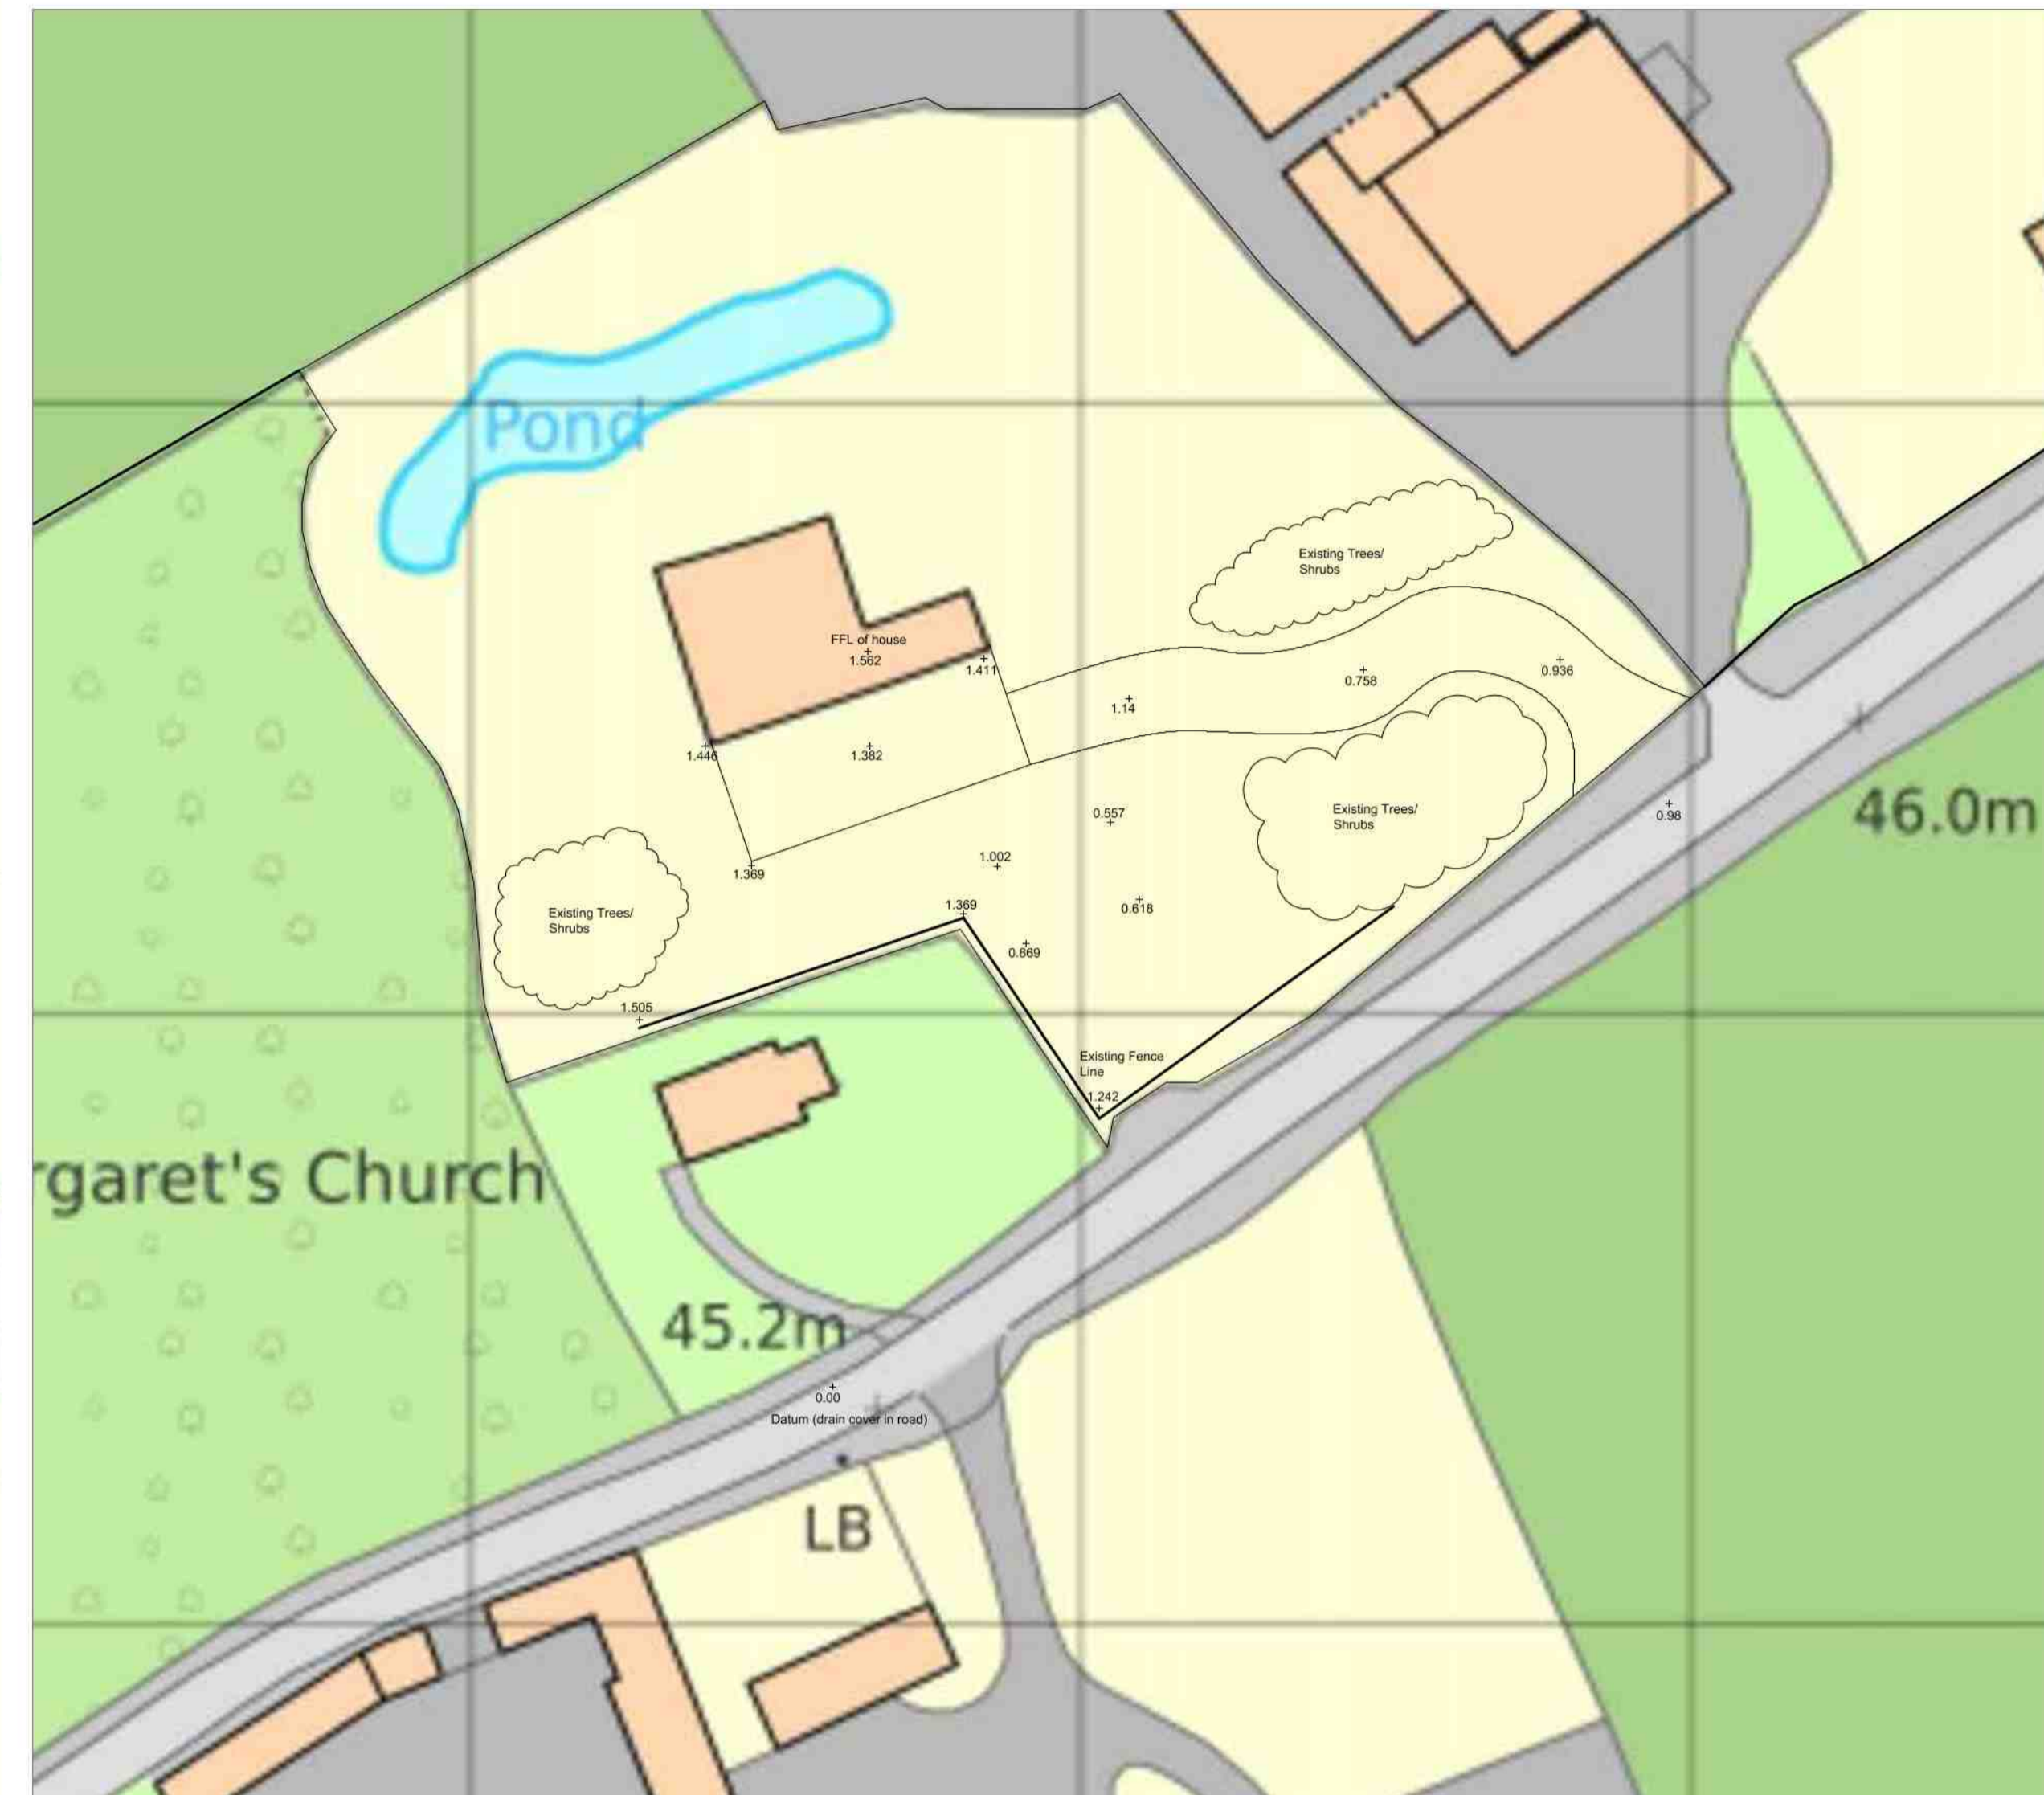

Site Levels (not to scale)

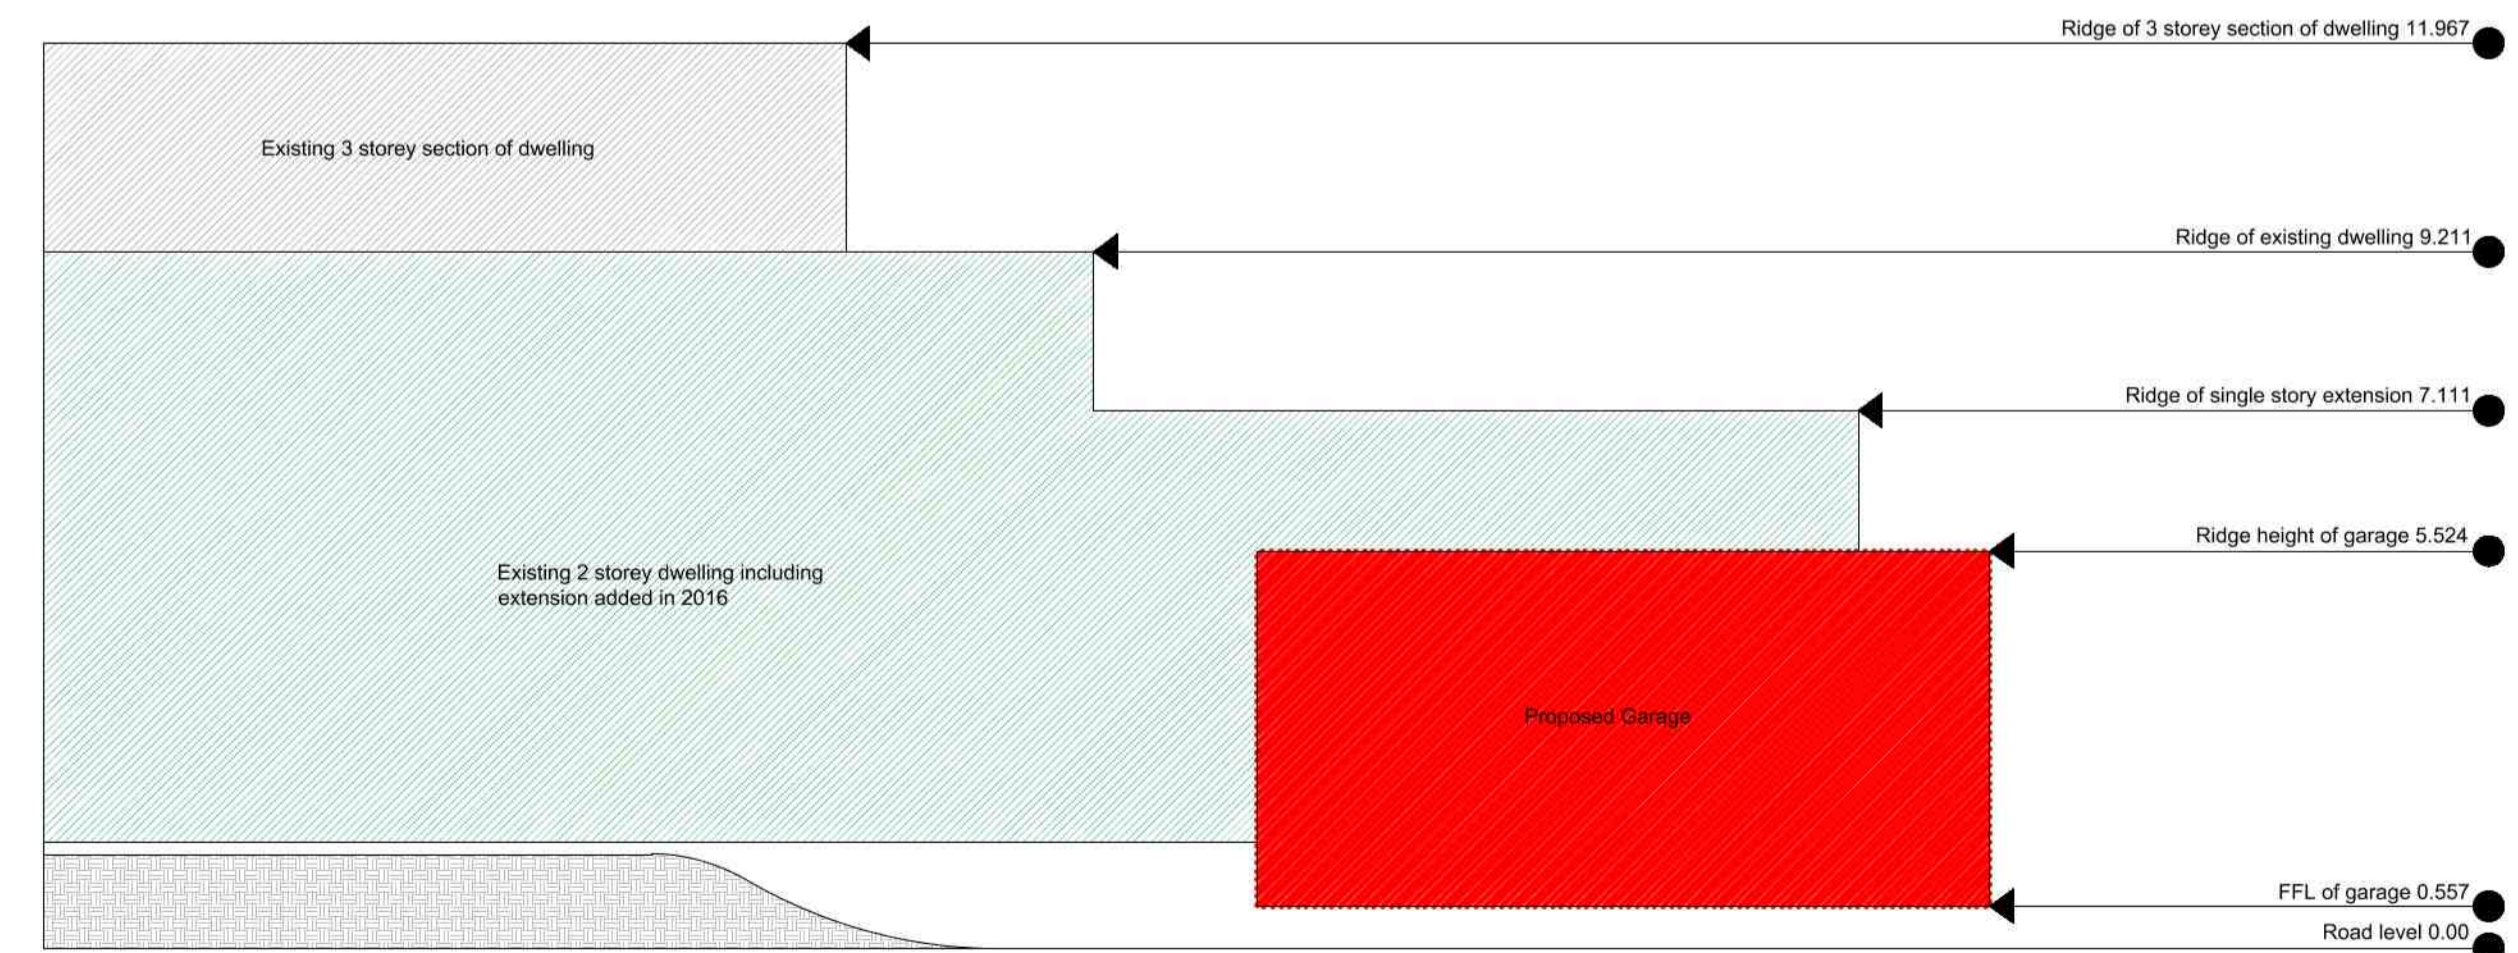

Site Section 1:100

design  
a plan or drawing produced to show the look or workings of a building or object before it is made.

project management  
The practise of initiating, planning, executing & controlling the team to produce the goals within a specified time.

building regulations  
Statutory instruments that seek to ensure that the policies set out in the relevant legislation are carried out

DRAWING NUMBER:

0154/G/BP/02

SHEET TITLE:

Site Levels and Block Plan

PROJECT DESCRIPTION:

The Old Rectory

AUTHOR:

**J. Cordell**

DATE:

11/01/2020

SCALE:

various @A1

SHEET:

A-1

Notes :-