


A4 All dimensions shown are in mm unless otherwise stated - if in doubt ASK!

### Eaves Detail Drawing:

Robert Read  
The Old Rectory  
Langton

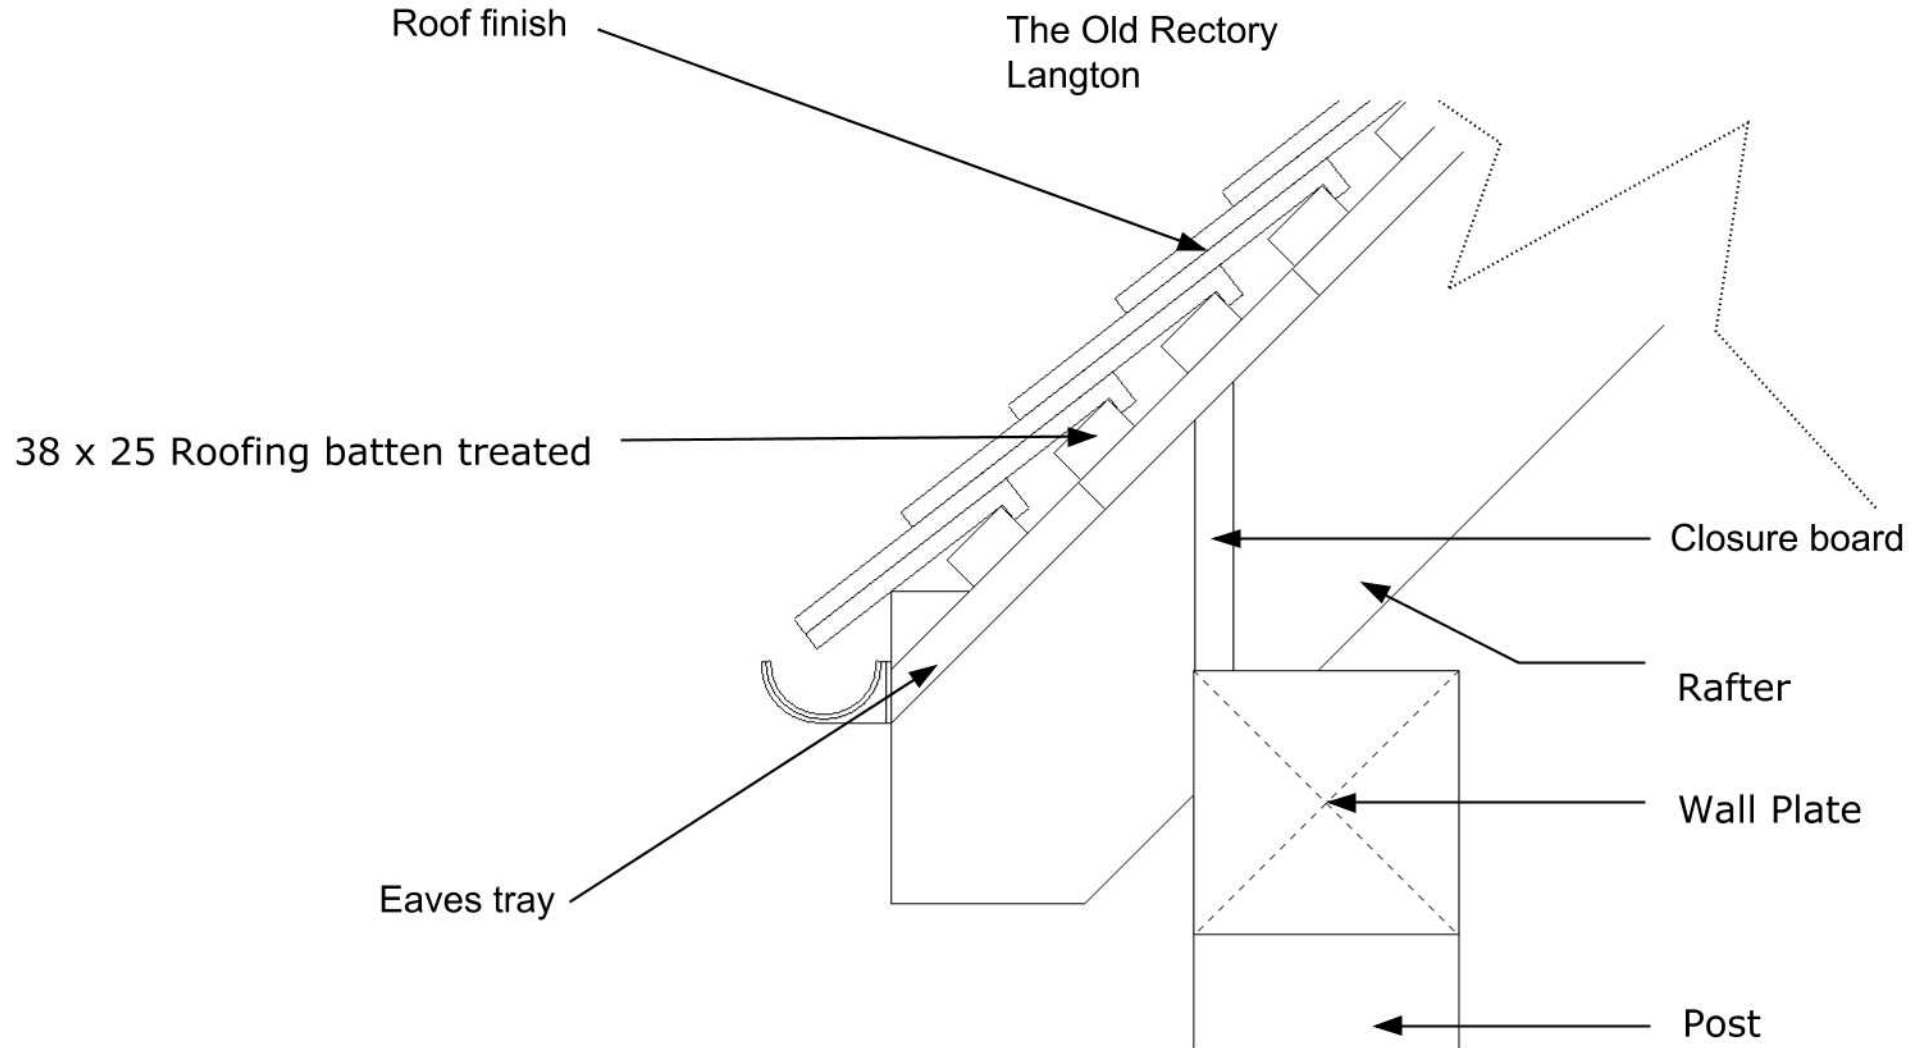

Title: **Eaves Detail Drawing:**  
Robert Read  
The Old Rectory  
Langton

Drawn By:  
TES  
Date:  
12th January 2021

Drawing Number: **ED/READ/3776-001**

Scale:  
1:5  
Revision:



The Framing Yard  
The Old Rectory  
Ufton  
Leamington Spa  
Warwickshire CV33 9PF

info@shiresoak.co.uk | www.shiresoak.co.uk | 01926 612812