



DO NOT SCALE
ALL DIMENSIONS AND SETTING OUT IS TO BE CHECKED BY THE CONTRACTOR PRIOR TO THE START OF ANY WORKS OR THE MANUFACTURE OF ANY COMPONENTS OR MATERIALS.

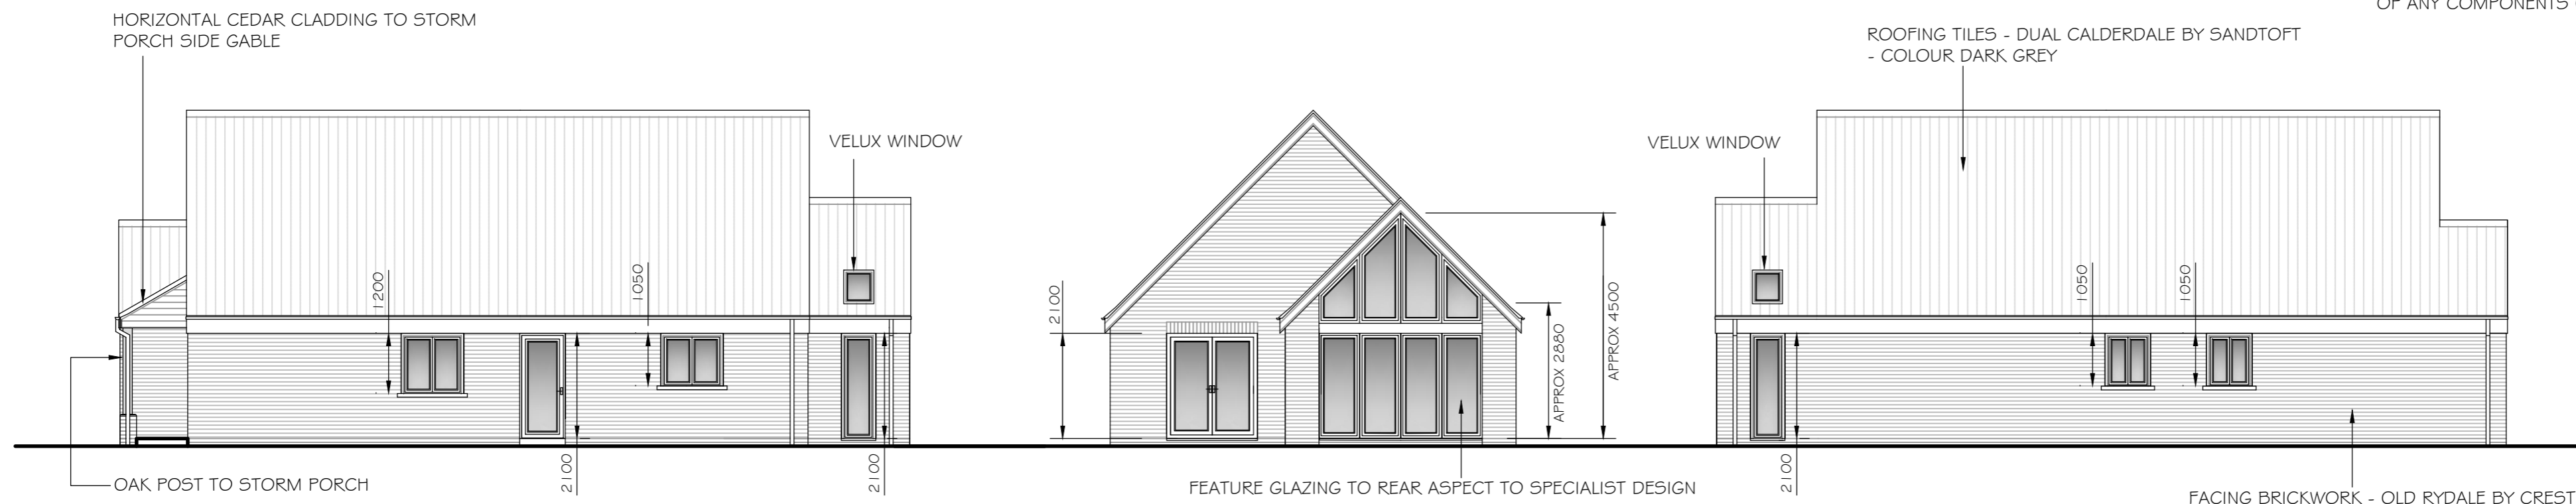

Side - north west
(Scale 1:100)

Rear - south west
(Scale 1:100)

Side - south east
(Scale 1:100)

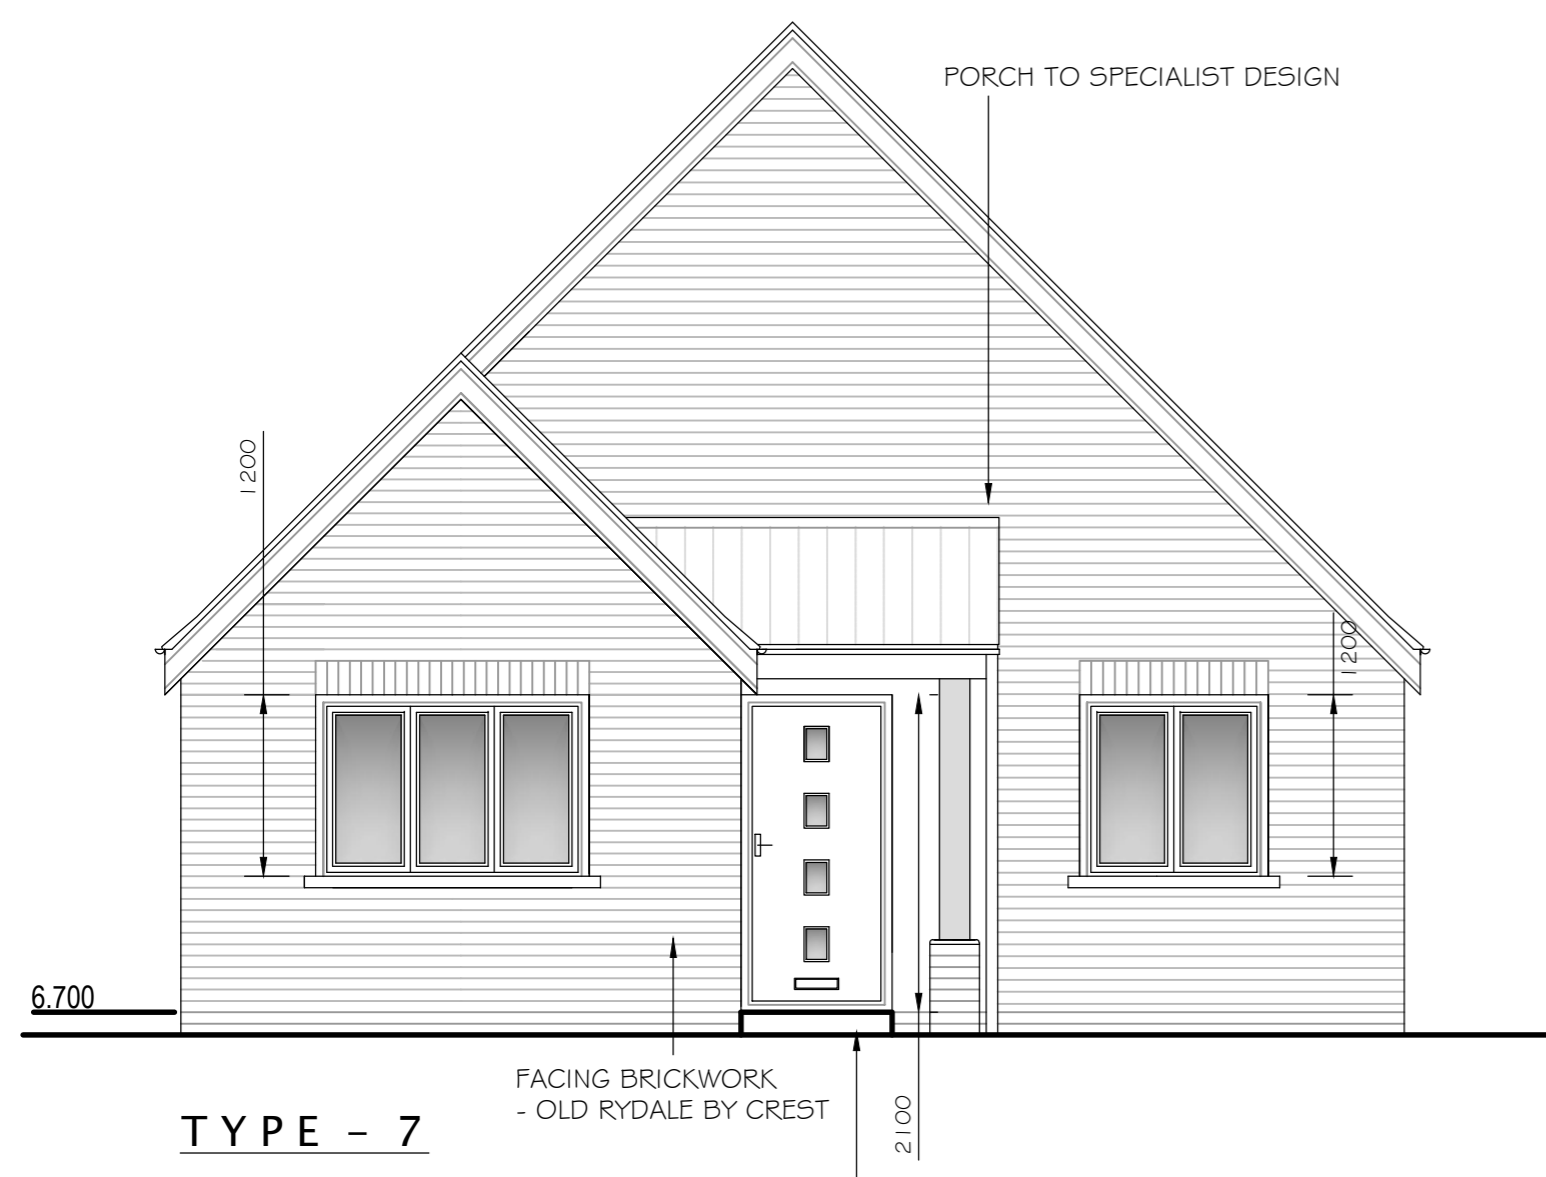

TYPE - 7

Front - north east

Proposed Elevation - (scale 1:50)

MATERIALS SCHEDULE	
FACING BRICKWORK - OLD RYDALE BY CREST	
HEADERS - OLD RYDALE BY CREST	
CILLS - STONE	
ROOF TILES - DUAL CALDERDALE BY SANDTOFT - COLOUR DARK GREY	
WINDOWS AND DOORS - CASEMENT PVCU DOUBLE GLAZED COLOUR - ANTHRACITE GREY	

PROVIDE EXTRA DPC IN OUTER SKIN 150mm ABOVE RAISED DISABLED ENTRY RAMP AND PLATFORM AREA PROVIDE ENTRANCE RAMP WHICH IS TO BE IN ACCORDANCE WITH APPROVED DOCUMENT M AND IS TO HAVE A LEVEL ENTRY WITH A MAXIMUM THRESHOLD OF 15mm.

ENTRANCE RAMP IS TO HAVE A MAXIMUM RISE OF 1 IN 15. LOCATION OF RAMP/SET OUT OF FALLS TO BE DETERMINED ON SITE

DO NOT SCALE
ALL DIMENSIONS AND SETTING OUT IS TO BE CHECKED BY THE CONTRACTOR PRIOR TO THE START OF ANY WORKS OR THE MANUFACTURE OF ANY COMPONENTS OR MATERIALS.
ALL WORKS ARE TO COMPLY WITH CURRENT BUILDING REGULATIONS. ALL MATERIALS AND COMPONENTS ARE TO COMPLY WITH CURRENT BRITISH STANDARDS AND ARE TO BE INSTALLED STRICTLY IN ACCORDANCE WITH MANUFACTURERS INSTRUCTIONS AND CURRENT CODES OF PRACTICE. THE CONTRACTOR IS TO CHECK ALL DIMENSIONS AND DETAILS PRIOR TO THE PROCUREMENT, FABRICATION OR ERECTION OF ANY COMPONENTS AND PRIOR TO THE COMMENCEMENT OF ANY CONSTRUCTION WORKS.

Revision	Amendment	Date
A	STONE REPLACED WITH BRICK	OCT 20

Client:
New Life Home Developments

Project:
**Proposed Residential Development
Land at Hall Road, Great Hale**

Dwg Title:
**BUILDING REGULATIONS
Type 7 - Elevations**

Dwg No:
182071-P7006A

Scale:
**1:50
1:100**

Date:
02/20

Rick Smith Design
Architectural Design Consultancy

Ardent House, 18 Eastgate
Sleaford, Lincolnshire NG34 7DP
Tel: 01529 414363 or 07786 838788
e-mail: rick@ricksmithdesign.com