
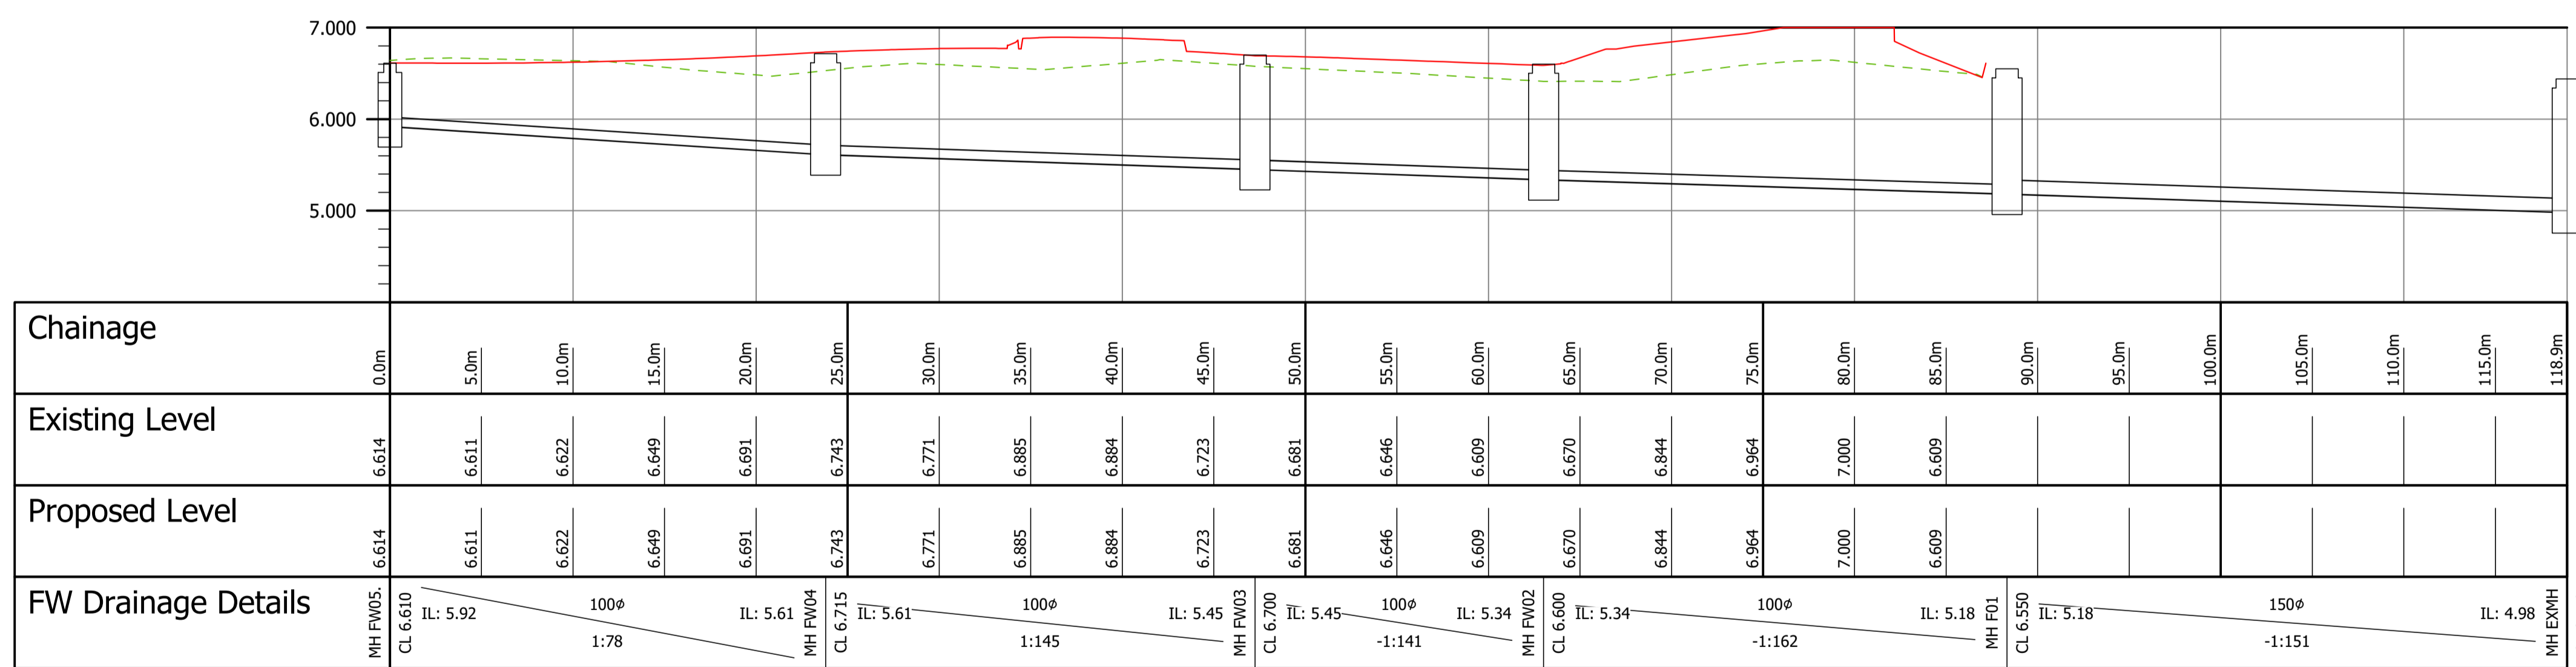


See Continuation Below

Adoptable Surface Water Drainage Longsection - (swmh01 - Outfall Headwall)
 (Scale: 1:250 - Exaggeration x 2.0)

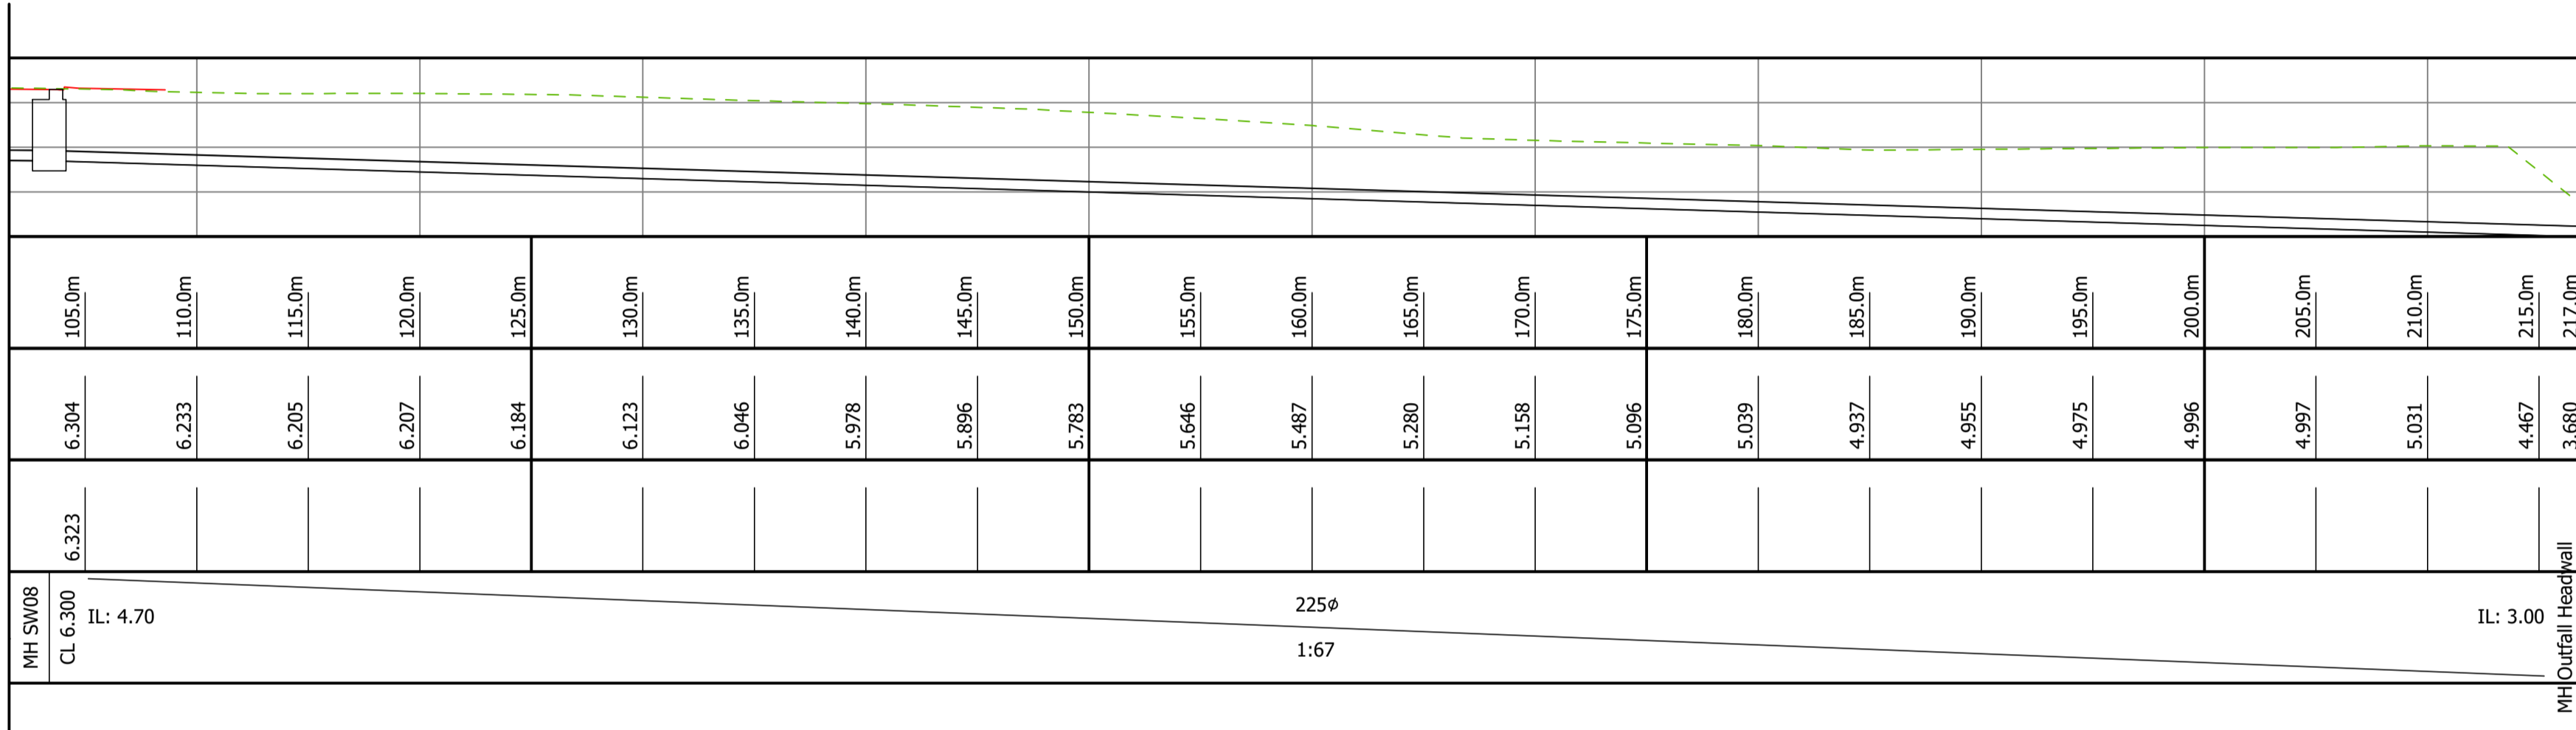

Alignment - Fw05 - Exmh
 (Scale: 1:250 - Exaggeration x 5.0)

Construction Design And Management Regulations 2015

The contractors attention is drawn to the abnormal risks identified below, annotated on the drawing and explained in the associated design risk registers.

Legend

- You Must Not Do
- Hazard Or Danger
- You Must Do
- Caution

Abnormal Risks Identified:
 1. Abnormal risks to be confirmed

Note:
 Drawing to be printed in colour. Note text displayed as red to confirm.

Longsection Key:

- Existing Ground Profile
- Proposed Ground Profile

- External References:
- Notes**
- If in doubt, ask the Project Lead.
 - Do not scale this drawing.
 - All dimensions are in millimetres unless stated otherwise.
 - This drawing is to be read in conjunction with all other relevant drawings and specifications.
 - All proprietary items to be installed in strict compliance with manufacturers instructions and recommendations.

P03	Minor update to SW01 to suit new site layout	T.P	11/08/2020
P02	Foul Drainage Longsection updated to suit new layout	T.P	07/08/2020
P01	Preliminary Issue	T.P	17/12/2019
Rev	Amendments	Rev'd by	Date

Client
Rick Smith

Project
Residential Development at Great Hale

Title
Adoptable Drainage Longsections

Project	Originator	Volume	Level	Type	Role	Number
180419 - WDK - 00 - SI - DR - D - 33300						
Internal Project Reference 180419						
Suitability Suitable For S3 - Suitable for Review & Comment						
Scale	Created	Revision				
AsShown @ A1	17.12.19	P03				
Project Lead	Drawn	T.P	Checked	J.W		
T.L	Reviewed	S.Y	Approved	P.W	For Issue	



© 2019 WALDECK

These drawings are copyright and the property of Waldeck Associates Ltd. Copying of the design drawings or intellectual property in full or in part is not permitted without the written consent of the Director of Waldeck Associates Ltd.

In the event of a transfer of the copyright in the drawings or specifications or any part thereof, the information and data contained therein shall remain the property of Waldeck Associates Ltd. and shall not be used for any other purpose without the written consent of the Director of Waldeck Associates Ltd.

The client hereby warrants that the design, specification, and details of any drawings or specifications are complete and correct and that the client will be responsible for any errors or omissions in the drawings or specifications or any part thereof. The client will be responsible for any errors or omissions in the drawings or specifications or any part thereof. The client will be responsible for any errors or omissions in the drawings or specifications or any part thereof.

Waldeck is a Trading Style of Waldeck Associates Ltd registered in England and Wales Company No 1045551.