



THIS DRAWING IS THE PROPERTY OF OPENSOURCE AND IS LOANED ON THE UNDERSTANDING THAT THE INFORMATION CONTAINED ON IT SHALL NOT BE DIVULGED TO A THIRD PARTY. DO NOT SCALE FROM THIS DRAWING. SITE SIZES TO BE TAKEN PRIOR TO MANUFACTURE AND CONSTRUCTION.

ISSUE HISTORY

02
MEETING ROOM-1 ADDED.
WINDOWS D00-01 TO D00-06 ADDED.
ELEVATIONS UPDATED TO REFLECT THE ABOVE.
AP. 27/01/2020.

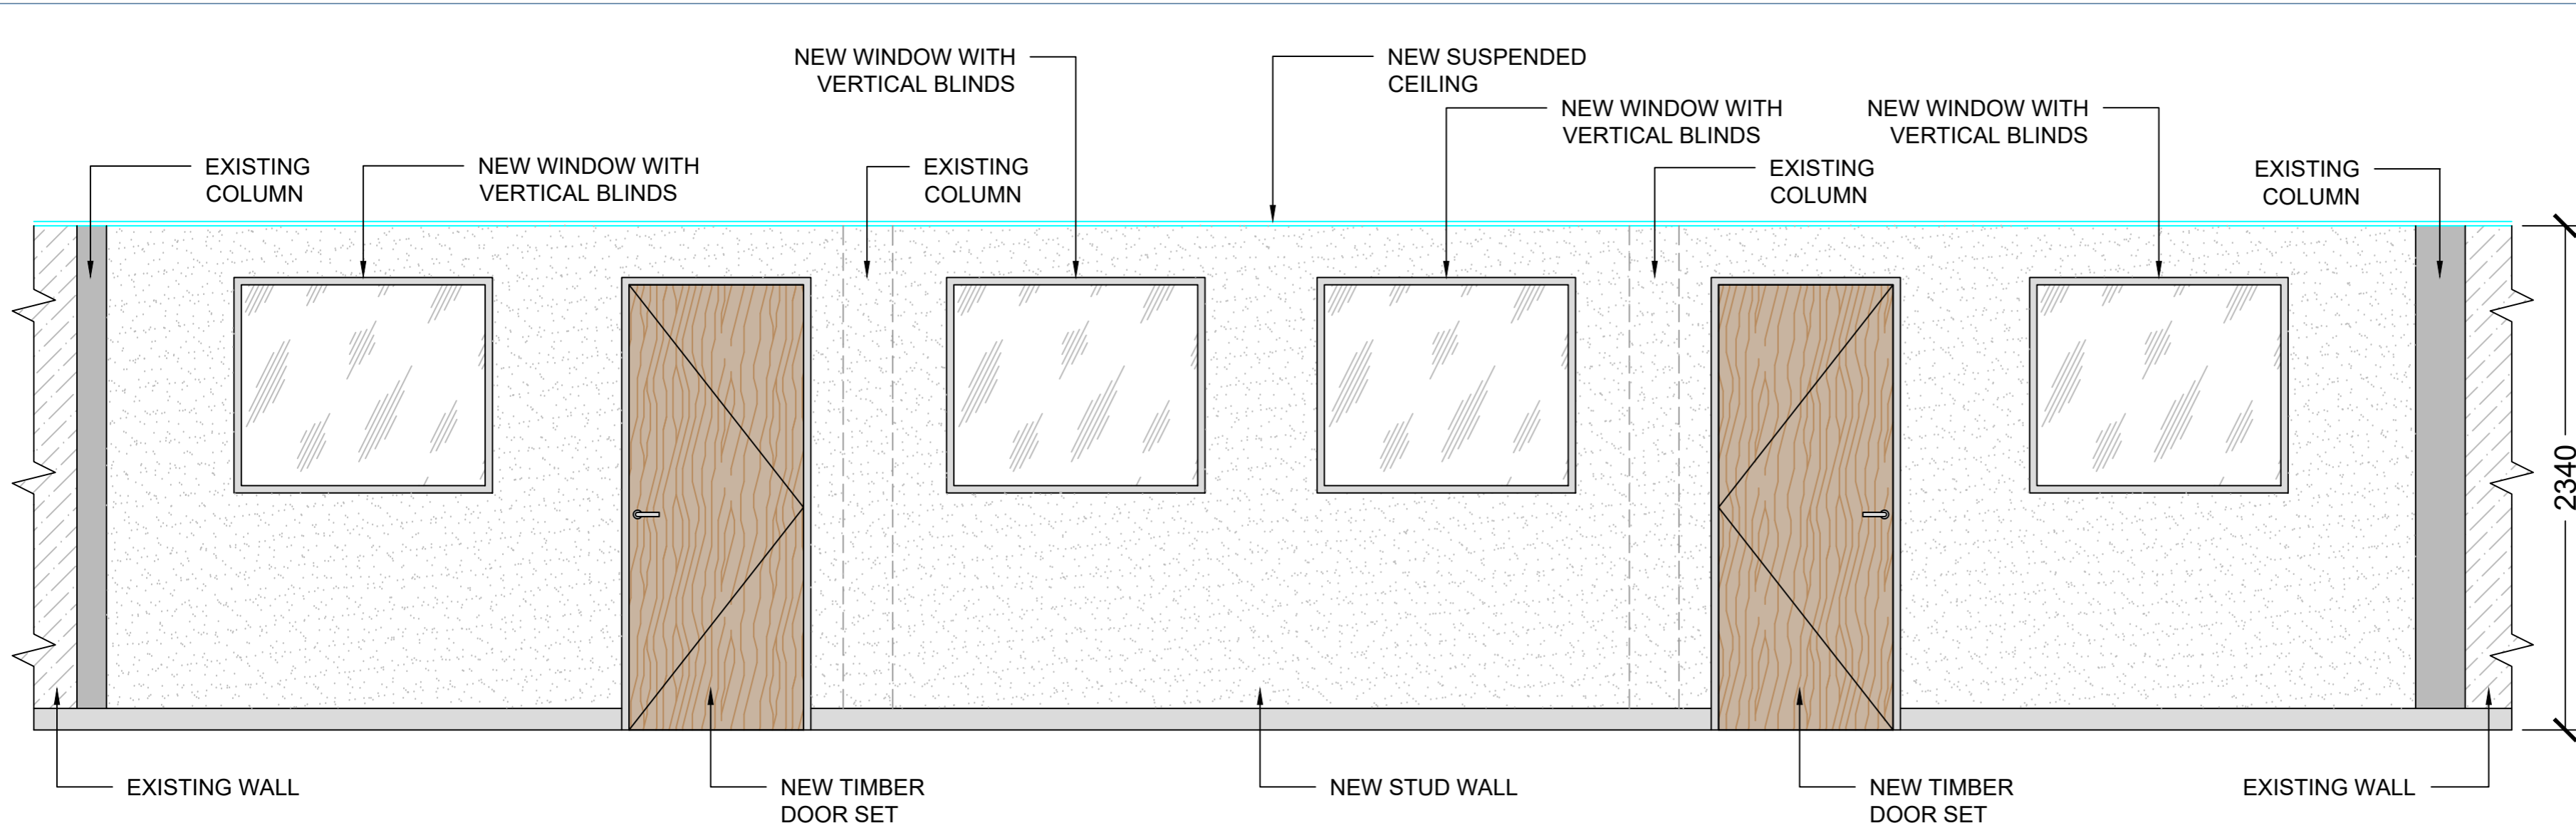

ELEVATION 'B'
VIEW TO HEADS OF HOUSE OFFICES
FROM DERRY LOCKER AREA

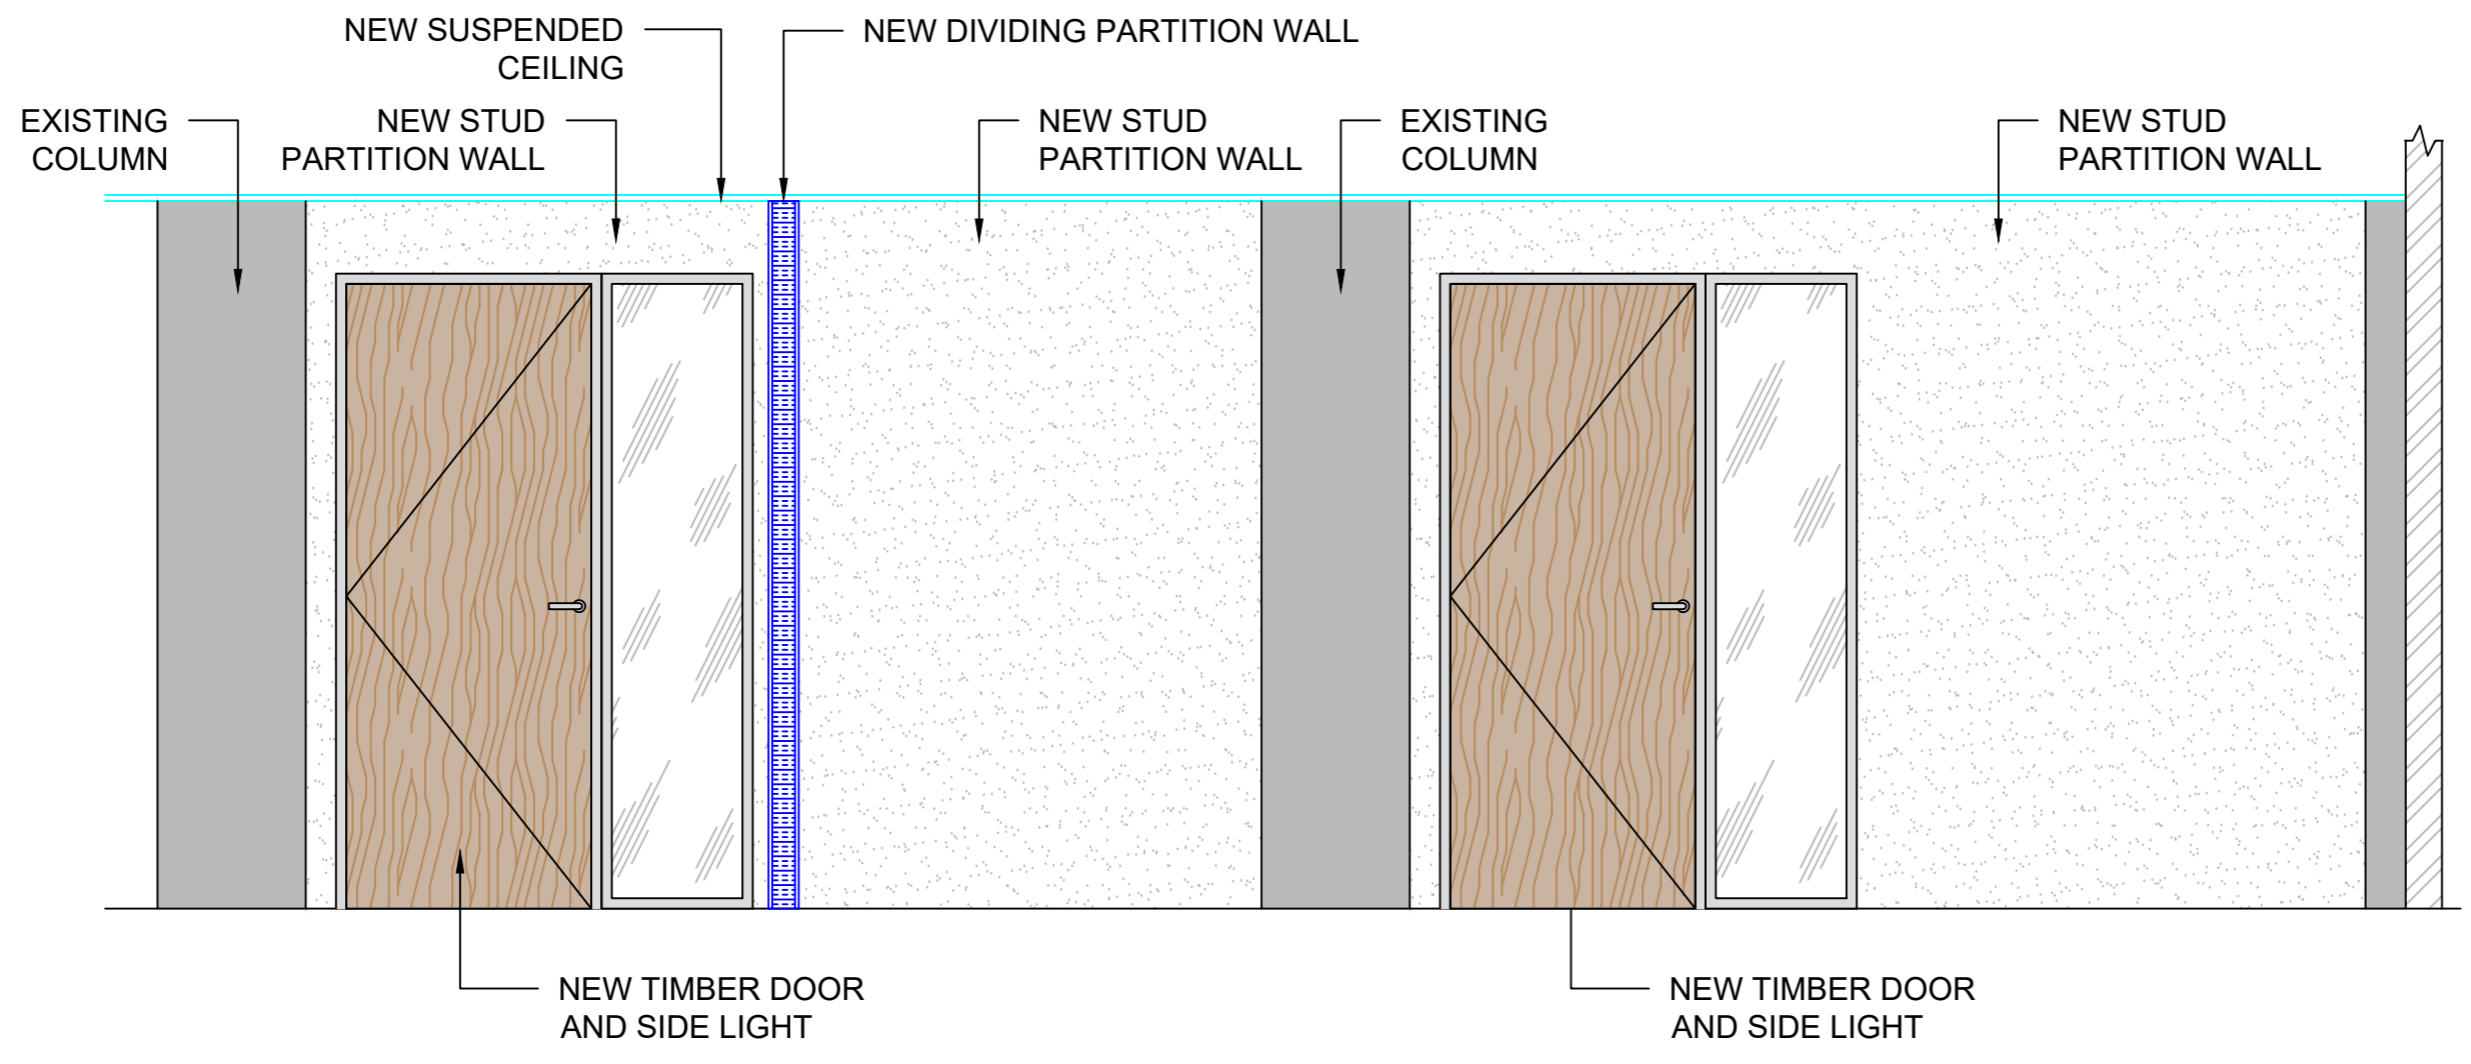

ELEVATION 'C'
VIEW TO MEETING ROOM FROM HEADS OF HOUSE
AND ASSISTANT HEADS OF HOUSE OFFICES

CLIENT
WOLVERHAMPTON GRAMMAR
SCHOOL LTD

SITE
COMPTON ROAD
WOLVERHAMPTON, WV3 9RB

TITLE
DERRY HOUSE
CONSTRUCTION ELEVATIONS

CONTRACTOR
OPENSOURCE LTD

CONTRACTOR REF No. N/A CONTACT DAVID MORGAN



AUTHOR A.PAGE DATE 18/11/2019 SIZE A2 SCALE 1:25

JOB No. BLD-00274-01 DRAWING No. G200-02 ISSUE 02