


## Proposed Development for 27 plascom road

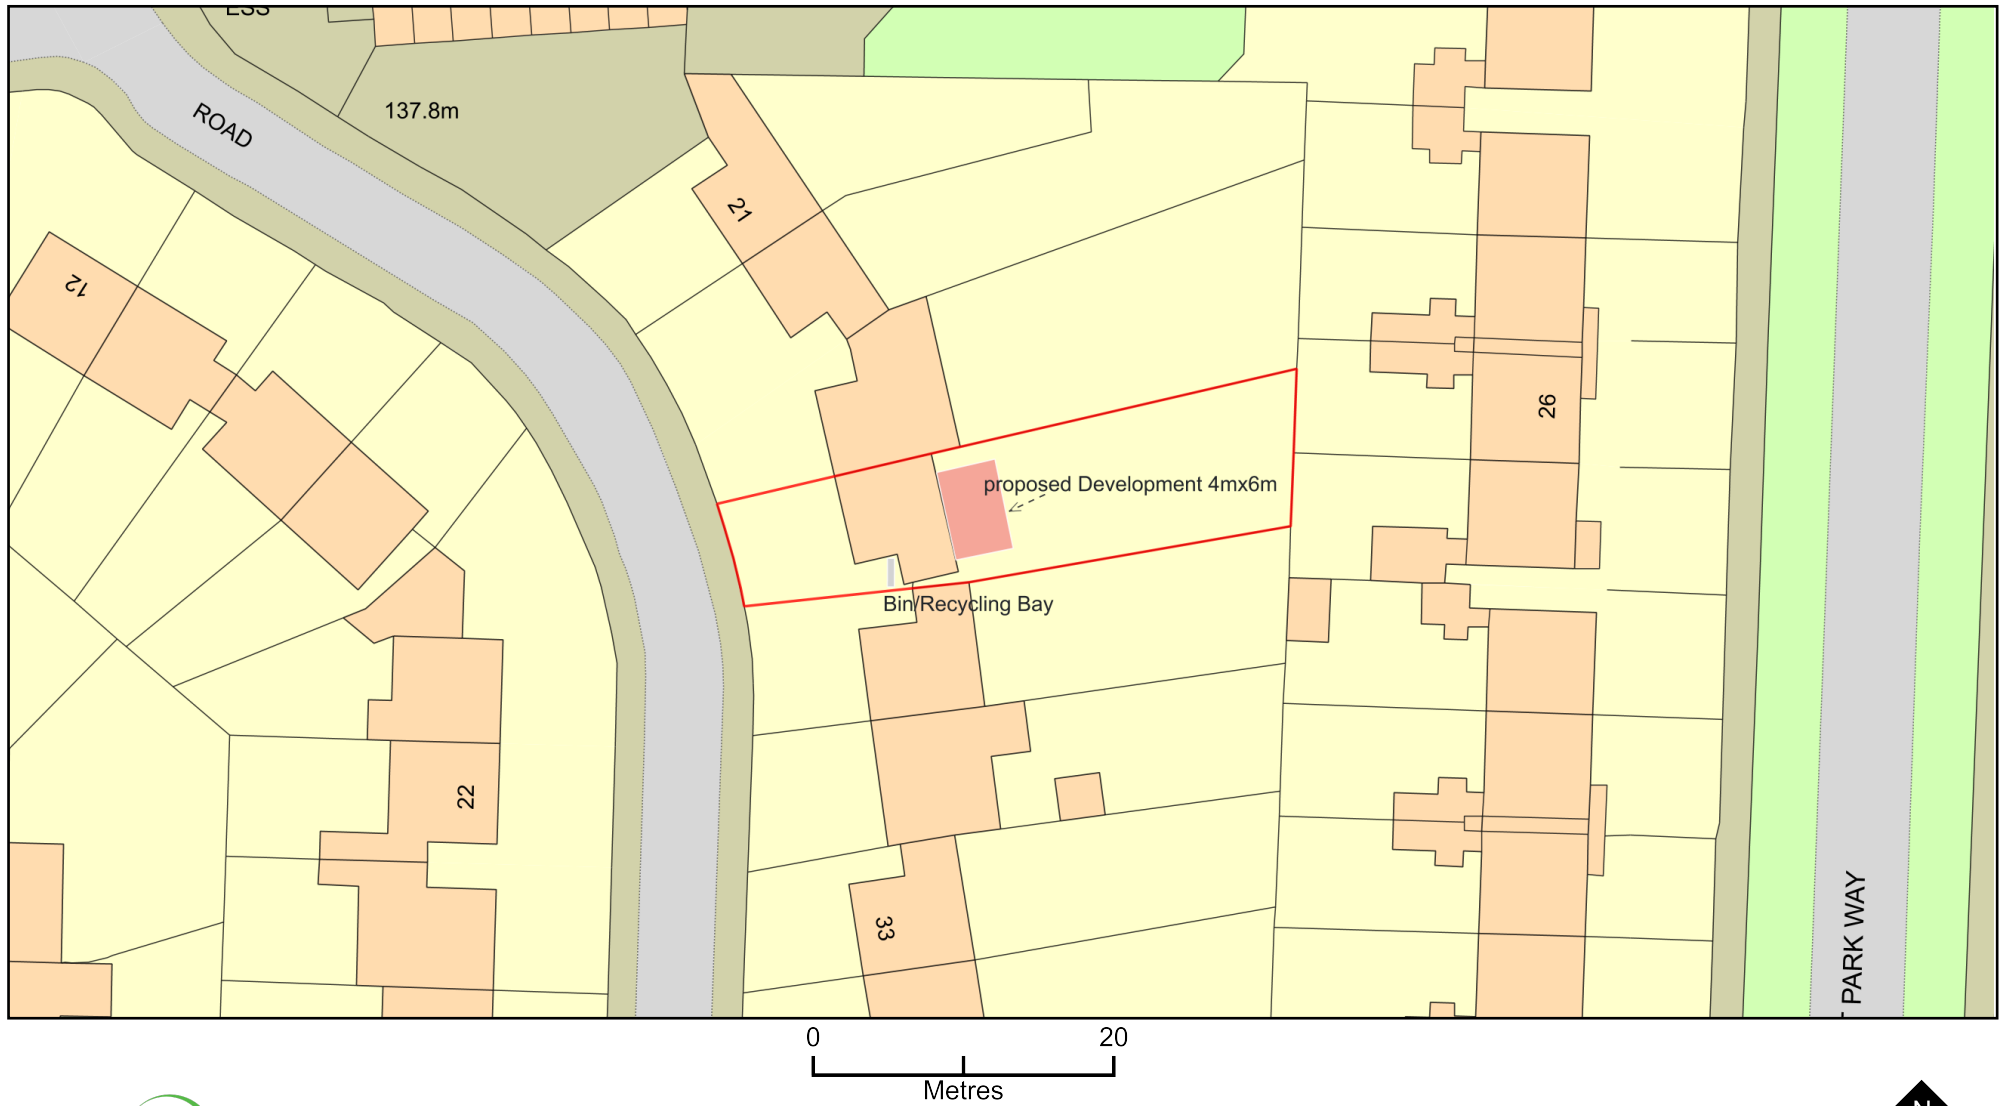

Plan Produced for: Mr and Mrs Stack

Date Produced: 06 Jan 2021

Plan Reference Number: TQRQM21006114403319

Scale: 1:500 @ A4

© Crown copyright and database rights 2019 OS 100042766