


Site Note:-
 Flooring - existing sheet flooring to have welded joints done by others
 Lighting - Existing lighting to be retained
 Ceiling - existing open ceiling - re-decoration by others
 60amp single phase supply to be changed to 80amp by others

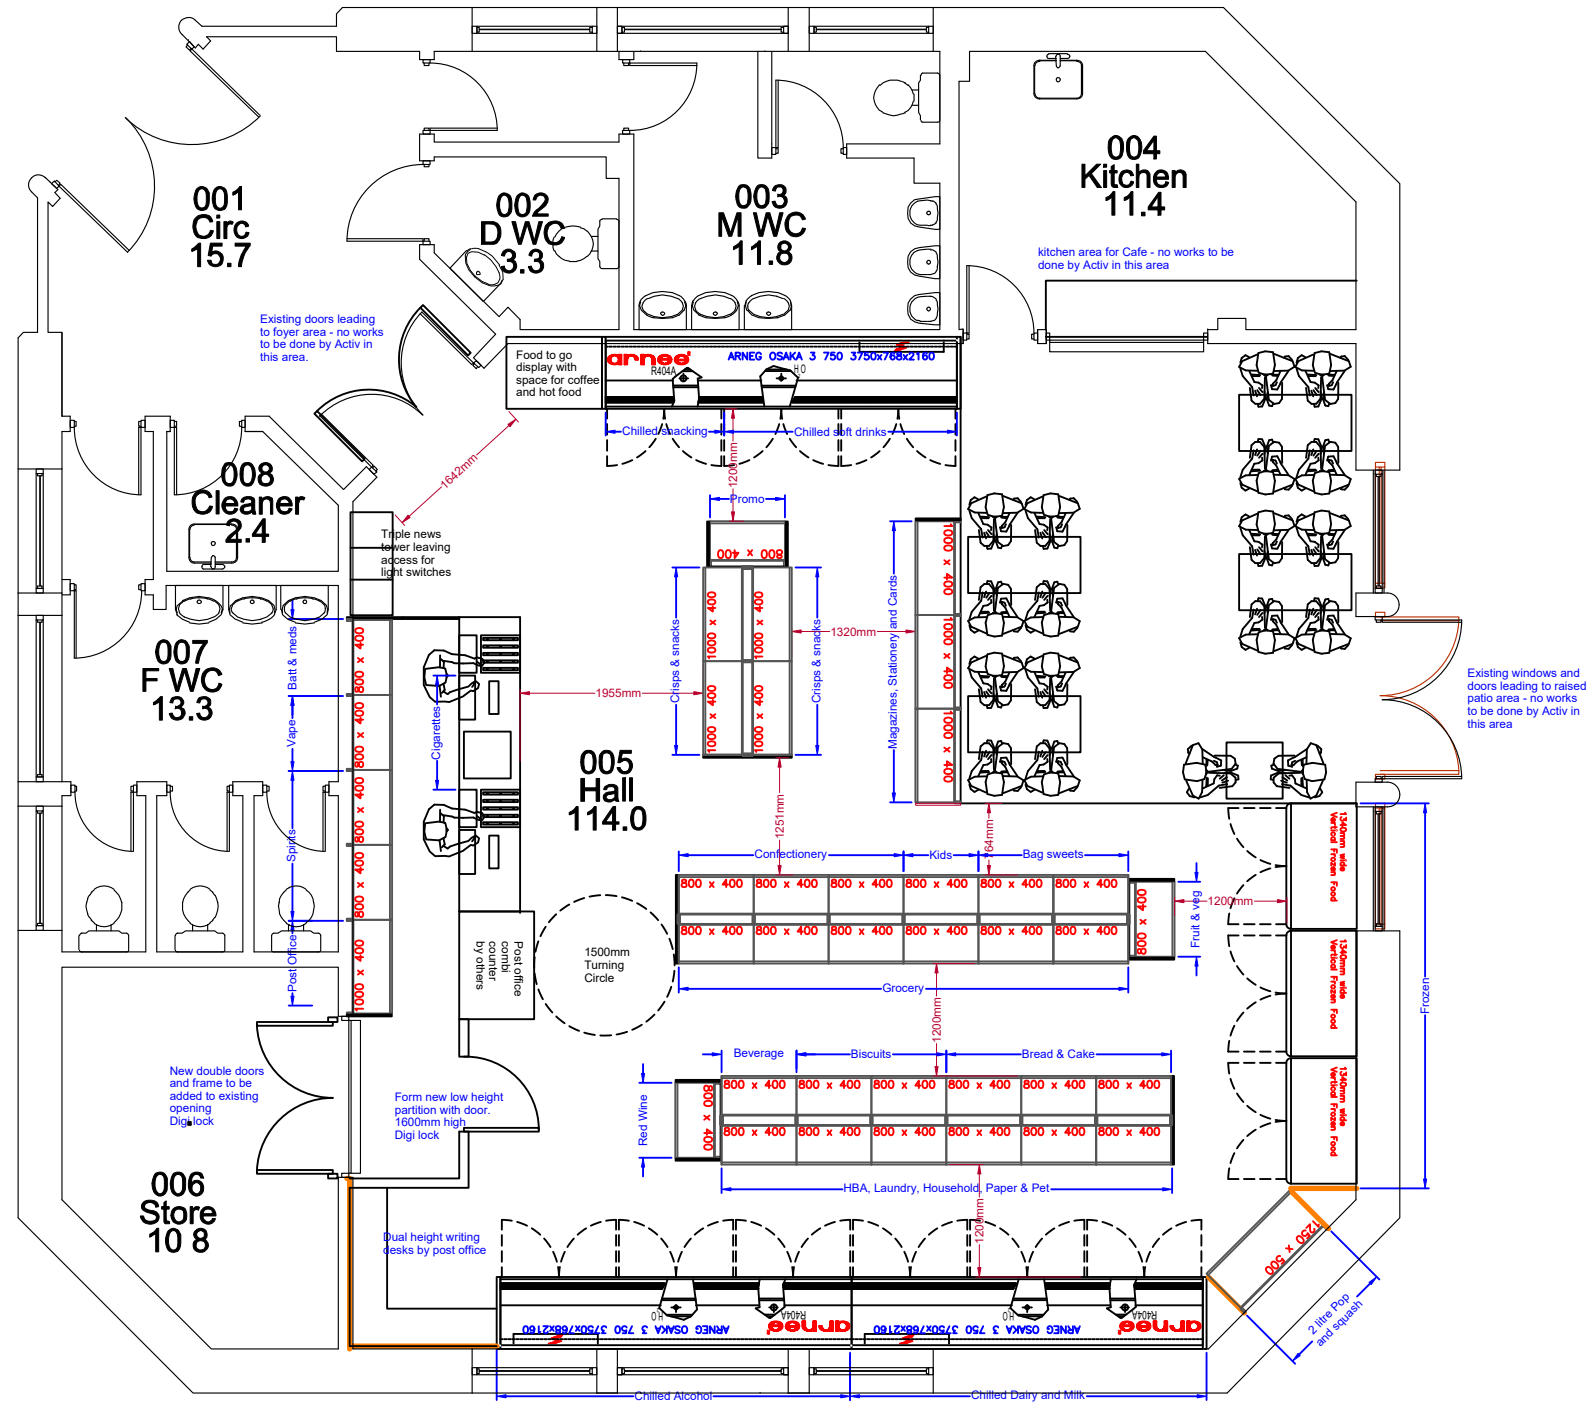

PLAN DISCLAIMER
 I AGREE TO THIS PLAN AND ACCEPT THAT THE QUOTE IS BASED ON THIS PLAN. ANY ADDITIONAL ITEMS NOT SHOWN ON THIS PLAN WILL BE CHARGED TO ME AS EXTRAS.

CLIENTS NAME	CLIENTS SIGNATURE	CLIENT NAME: Mr & Mrs Hopkins	DRAWING NAME: Proposed internal alterations		
SALES MAN NAME	SALES MAN SIGNATURE	PROJECT NAME: Convert store to Best One	DRAWING NO: AE 1442	REVISION: Rev D	SCALE: 1:75 @ A3
		SITE ADDRESS: Crumlin	DATE: 4th January 2021	DRAWN BY: Anthony England	APPROVED BY: -
			STATUS: CONCEPT		



Units C1 & C2 Hortonpark Industrial Estate, Hortonwood 7
 Telford, Shropshire, TF1 7GX.
 TEL: 01952 459970, Mobile 07807 921647
 E.Mail: anthony@activprojects.co.uk
 www.activprojects.co.uk