


# Hill View Location Plan

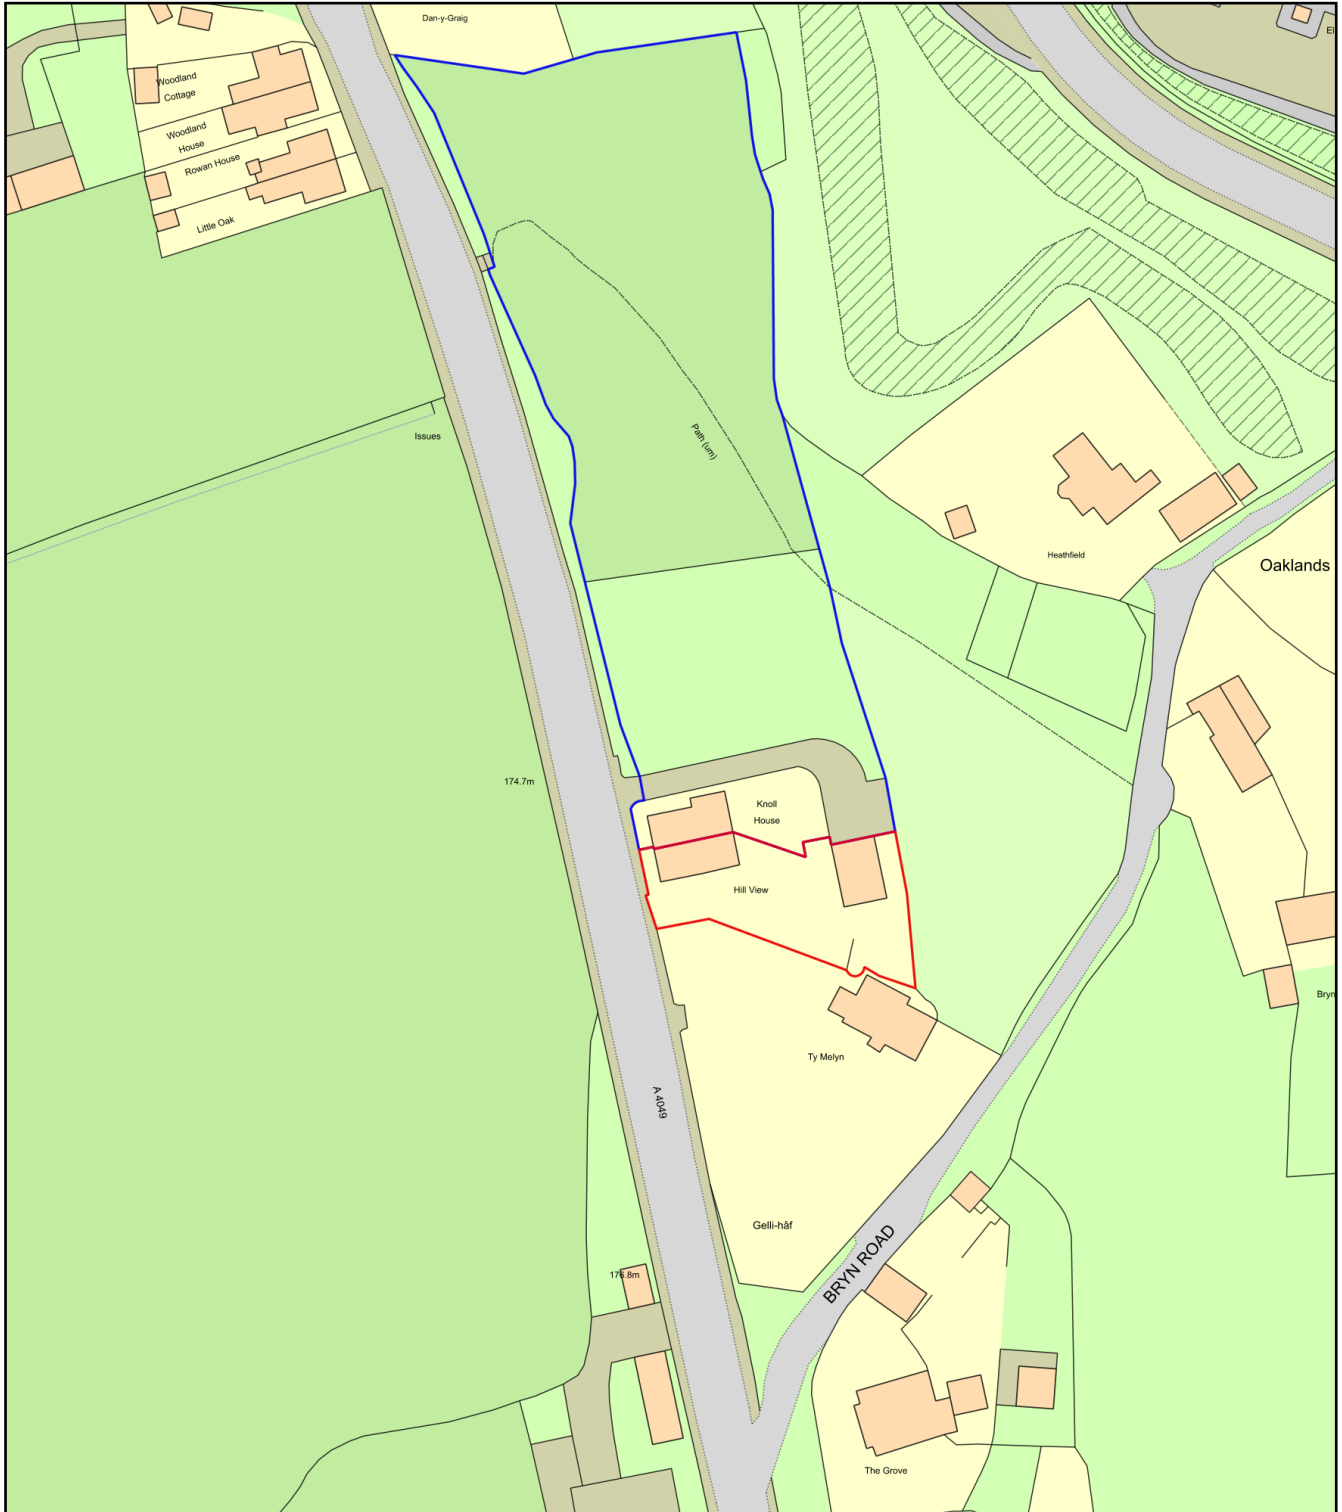

Plan Produced for: **Janine Walker**

Date Produced: 11 Jan 2021

Plan Reference Number: TQRQM21011165254351

Scale: 1:1250 @ A4