


PROPOSED LEFT SIDE ELEVATION

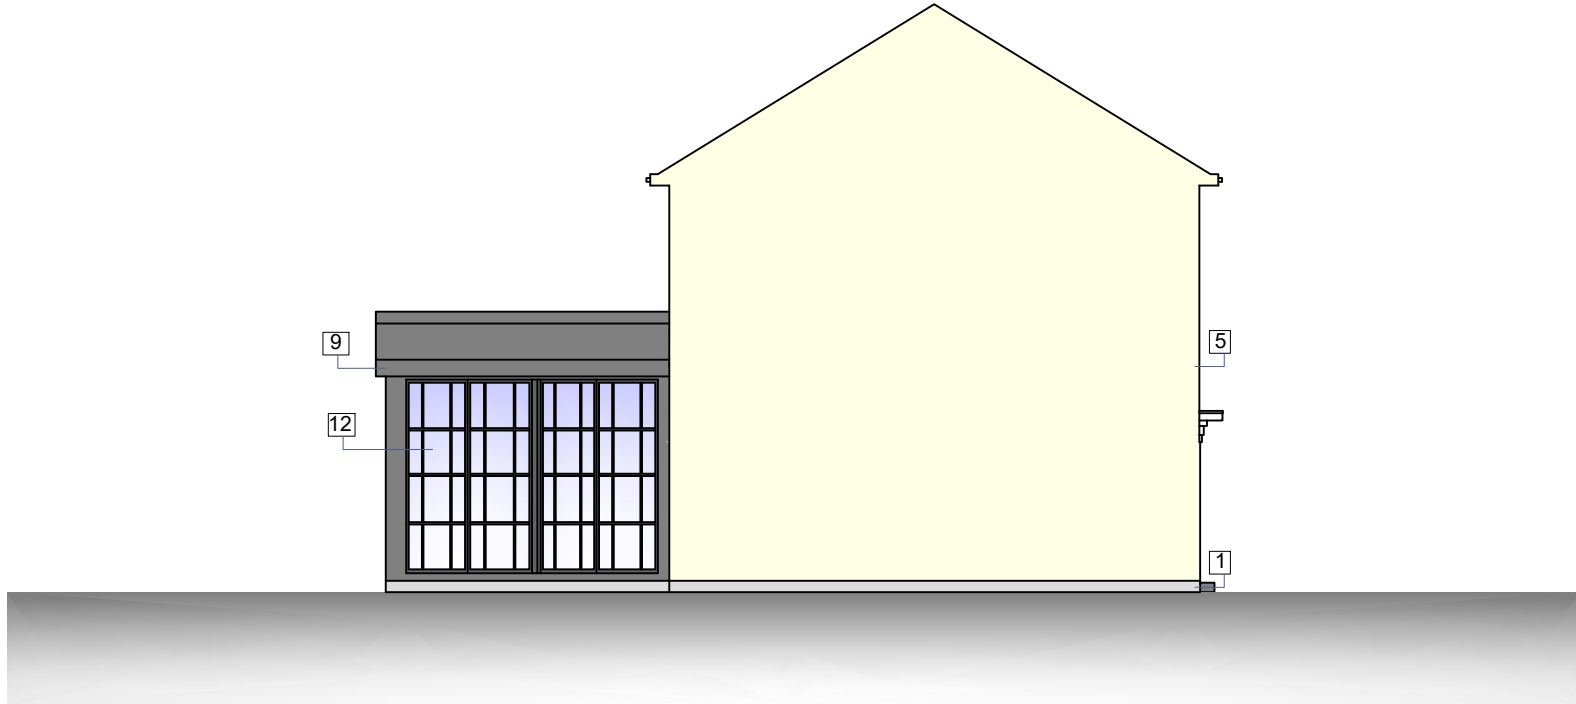

PROPOSED RIGHT SIDE ELEVATION

ALL DIMENTIONS TO BE CHECKED
ON SITE
DO NOT SCALE THIS DRAWING.
ALL DISCREPANCIES TO BE
REPORTED IMMEDIATELY

KEY

1. Plinth
2. Slate Roof
3. Clear Glazing
4. Front Door
5. Smooth Render
6. Facia Board
7. Sill
8. Double rear door
9. Flat Roof
10. Pitched Roof
11. Rooflight
12. French Doors

Client	John and Alex	Date	17/12/2020
Project Address	10 Bronrhiw Ave, Caerphilly, CF83 1HF	Sheet A3	1/100
Drawing Title	Proposed Side Elevations		
Drawn By	Ryan Davies	Scale	

02922 362706 WWW.RHUGHESDESIGNS.COM
ENQUIRIES@RHUGHESDESIGNS.COM



R. HUGHES
DESIGNS