



GF-Ground Floor




Front Elevation

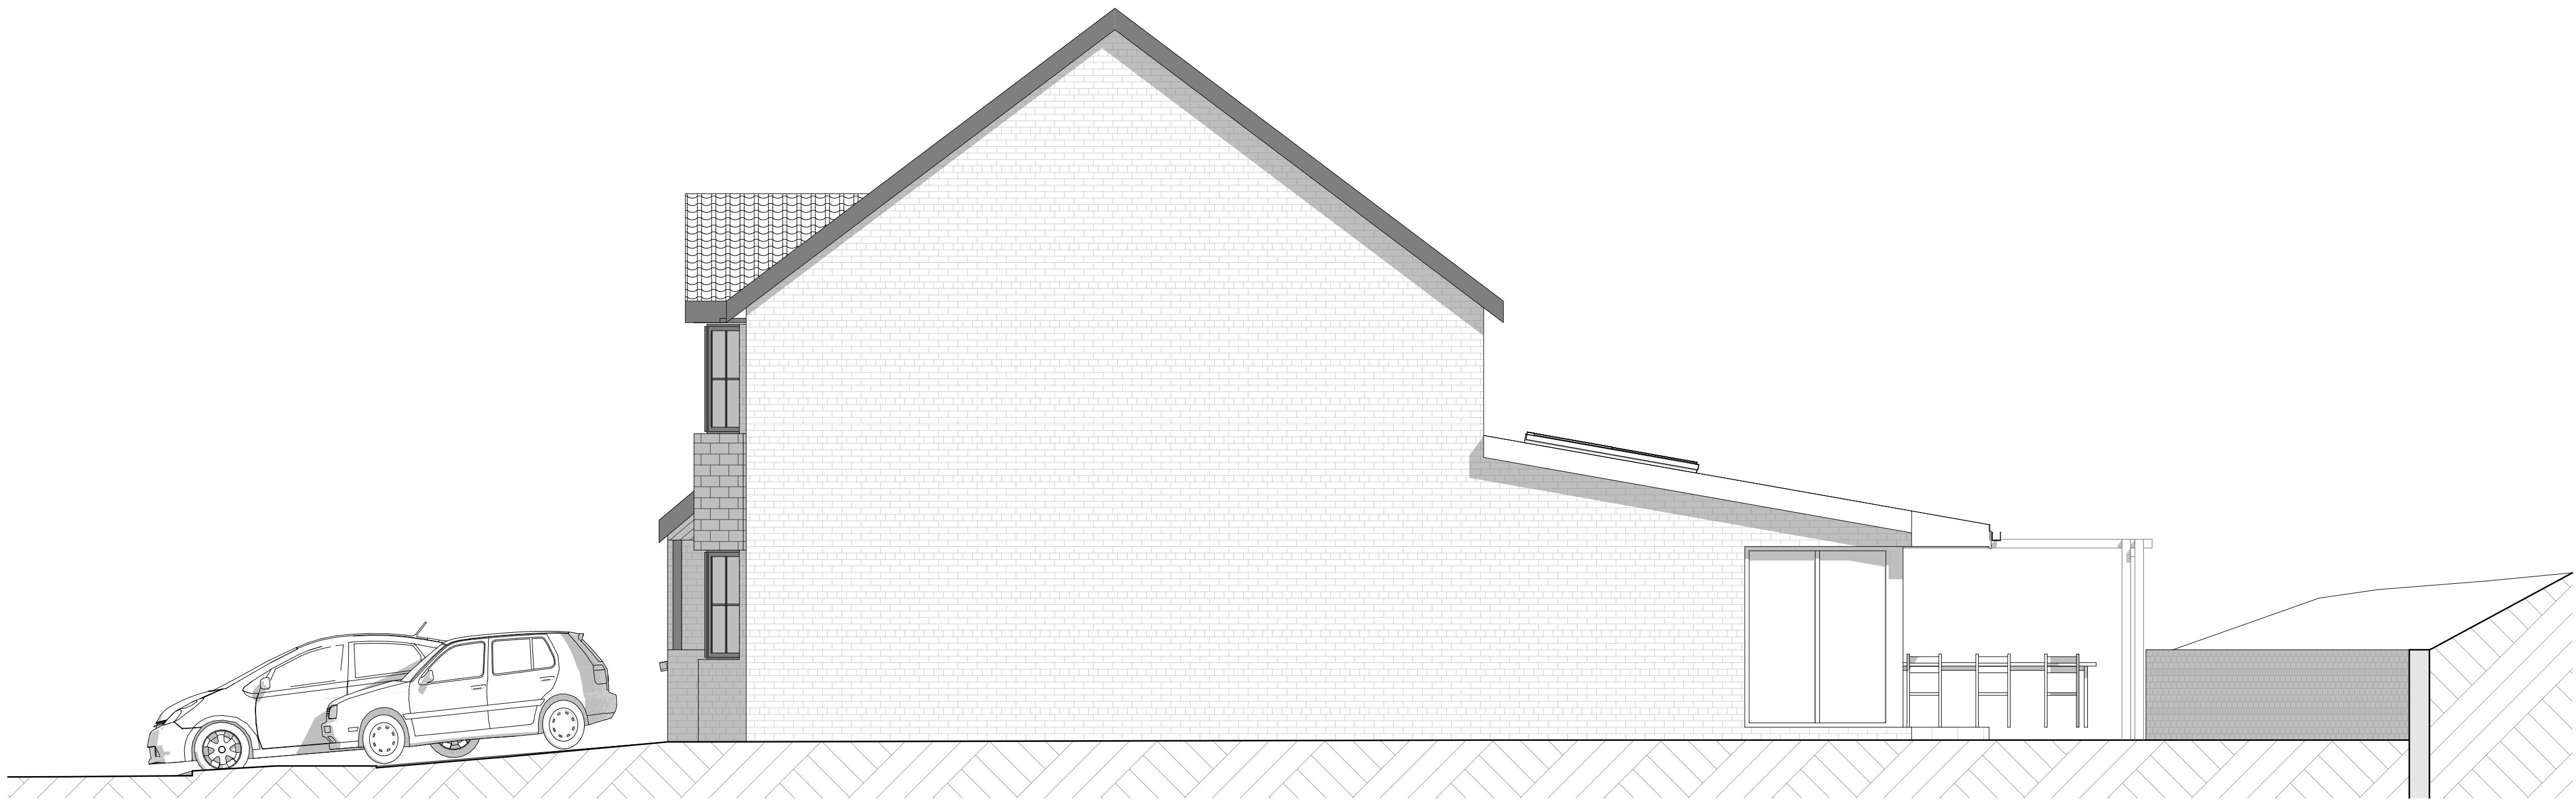


Side Elevation

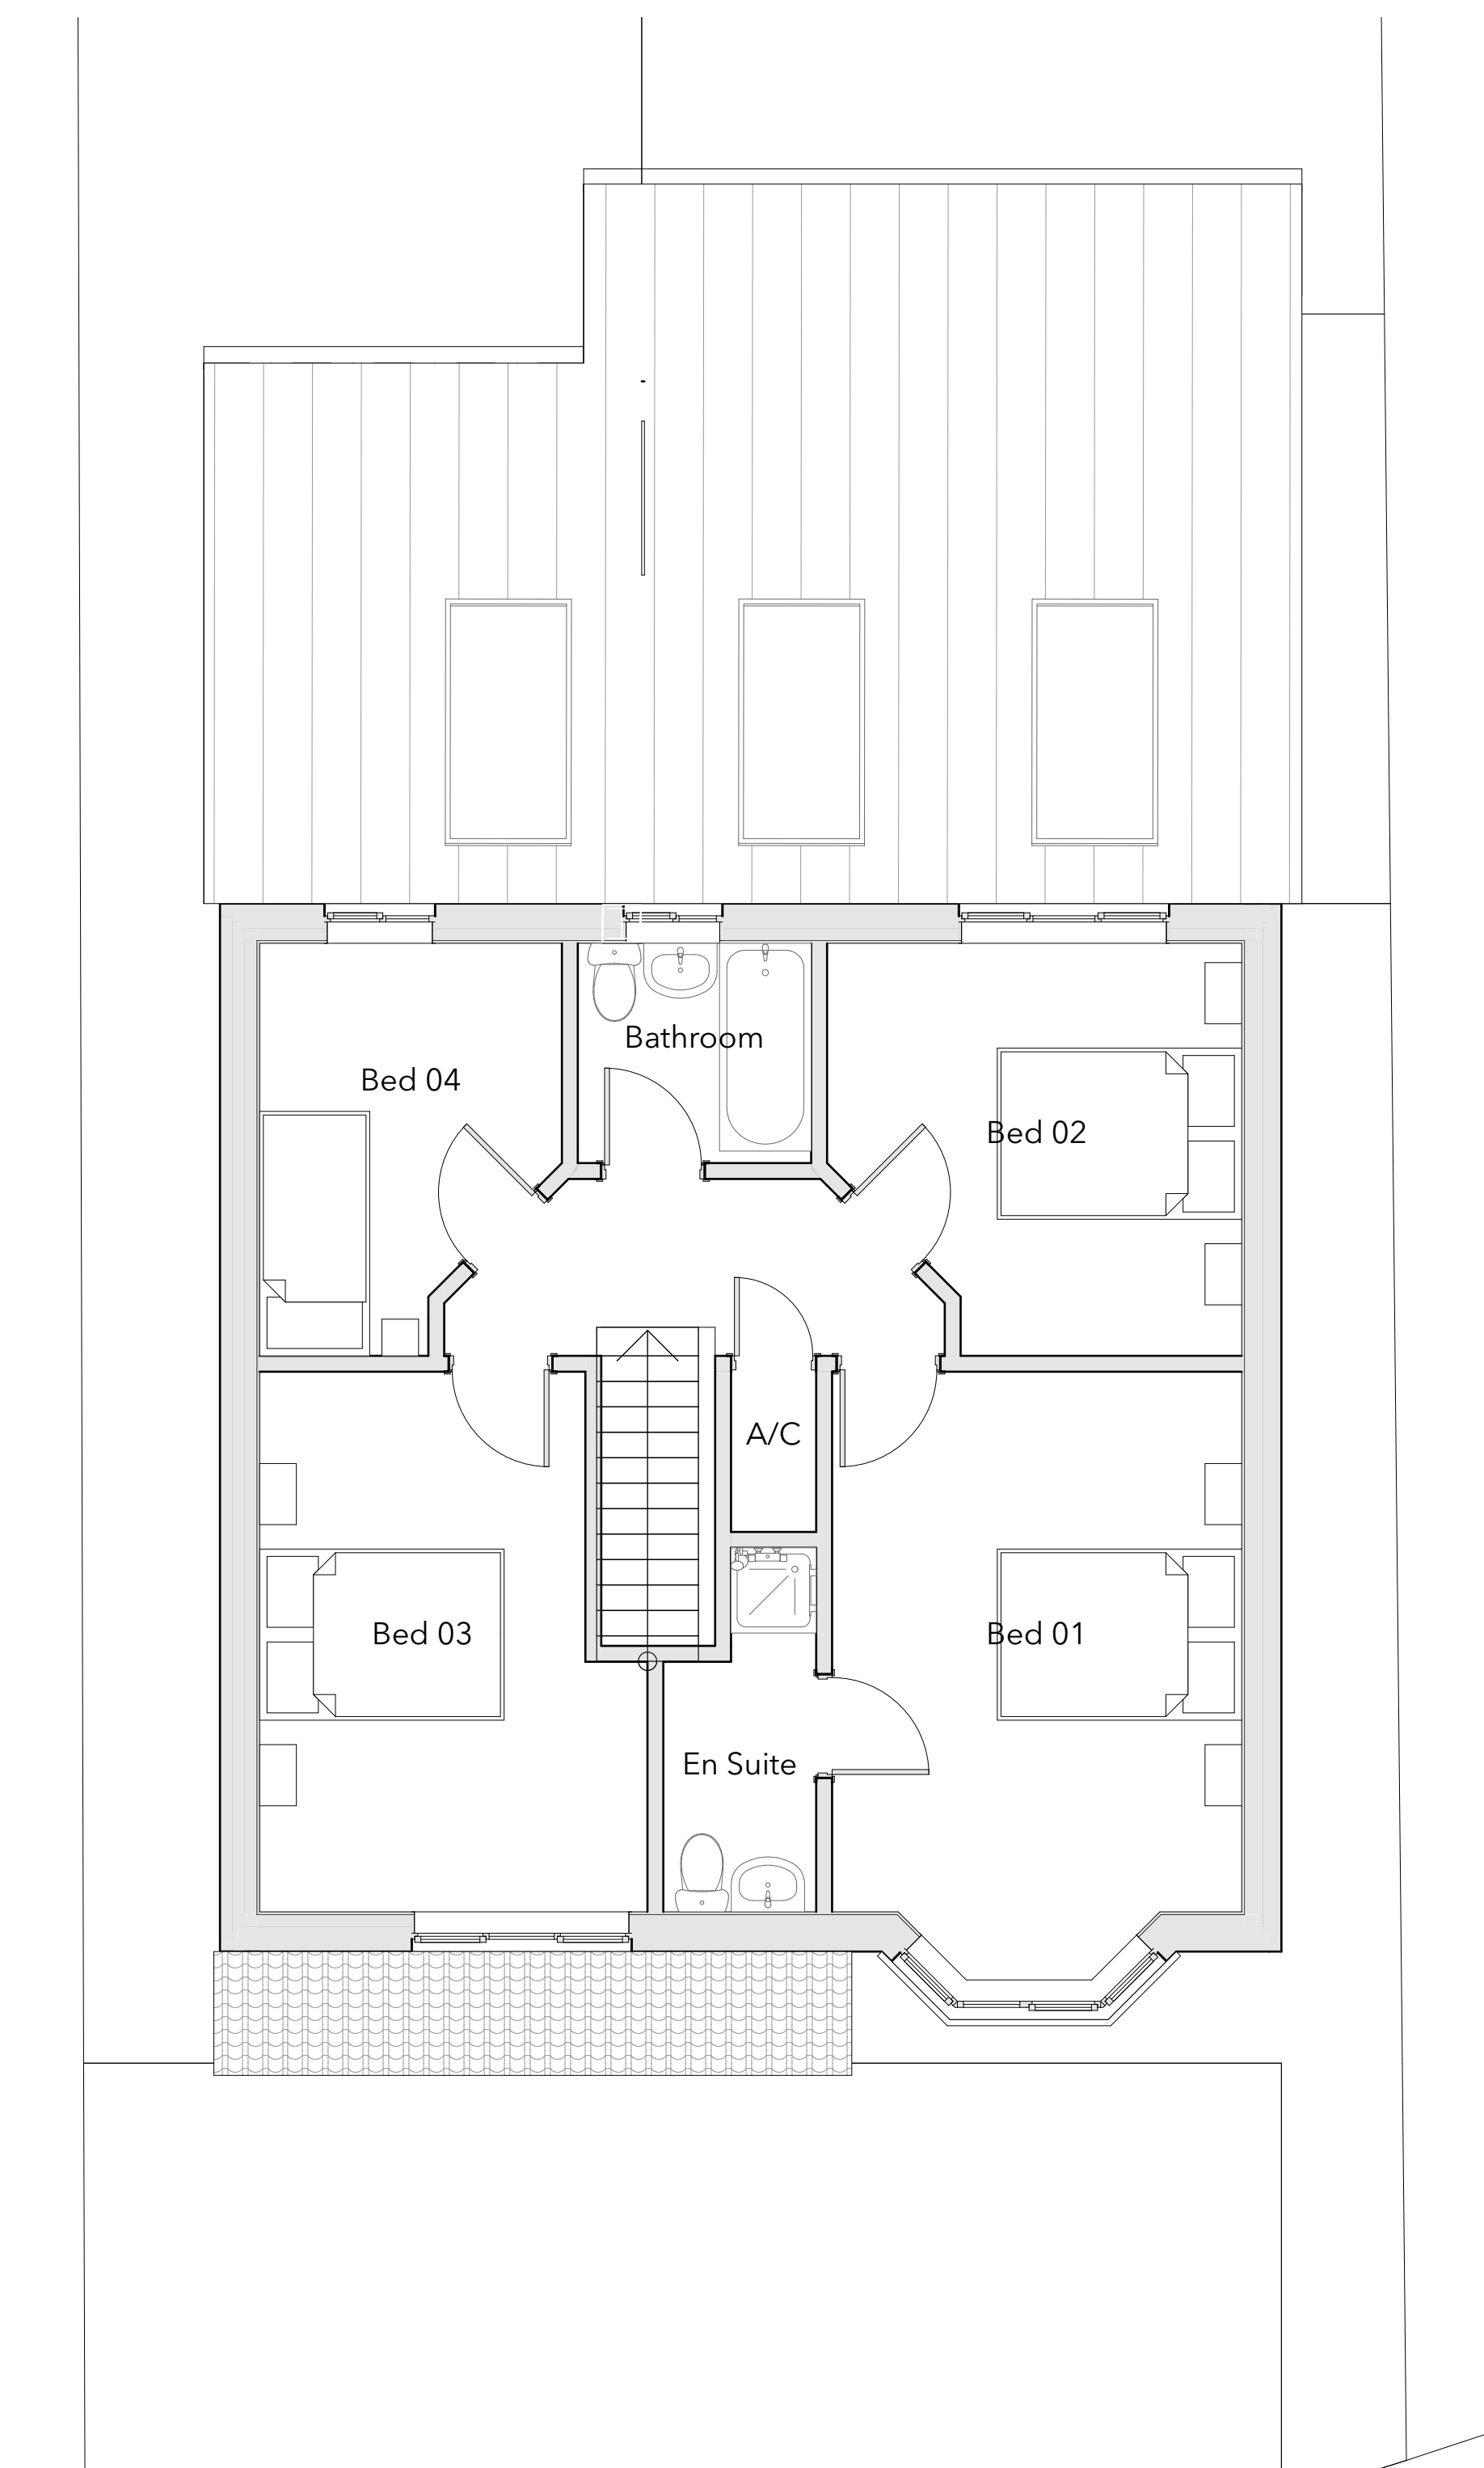

01-First Floor

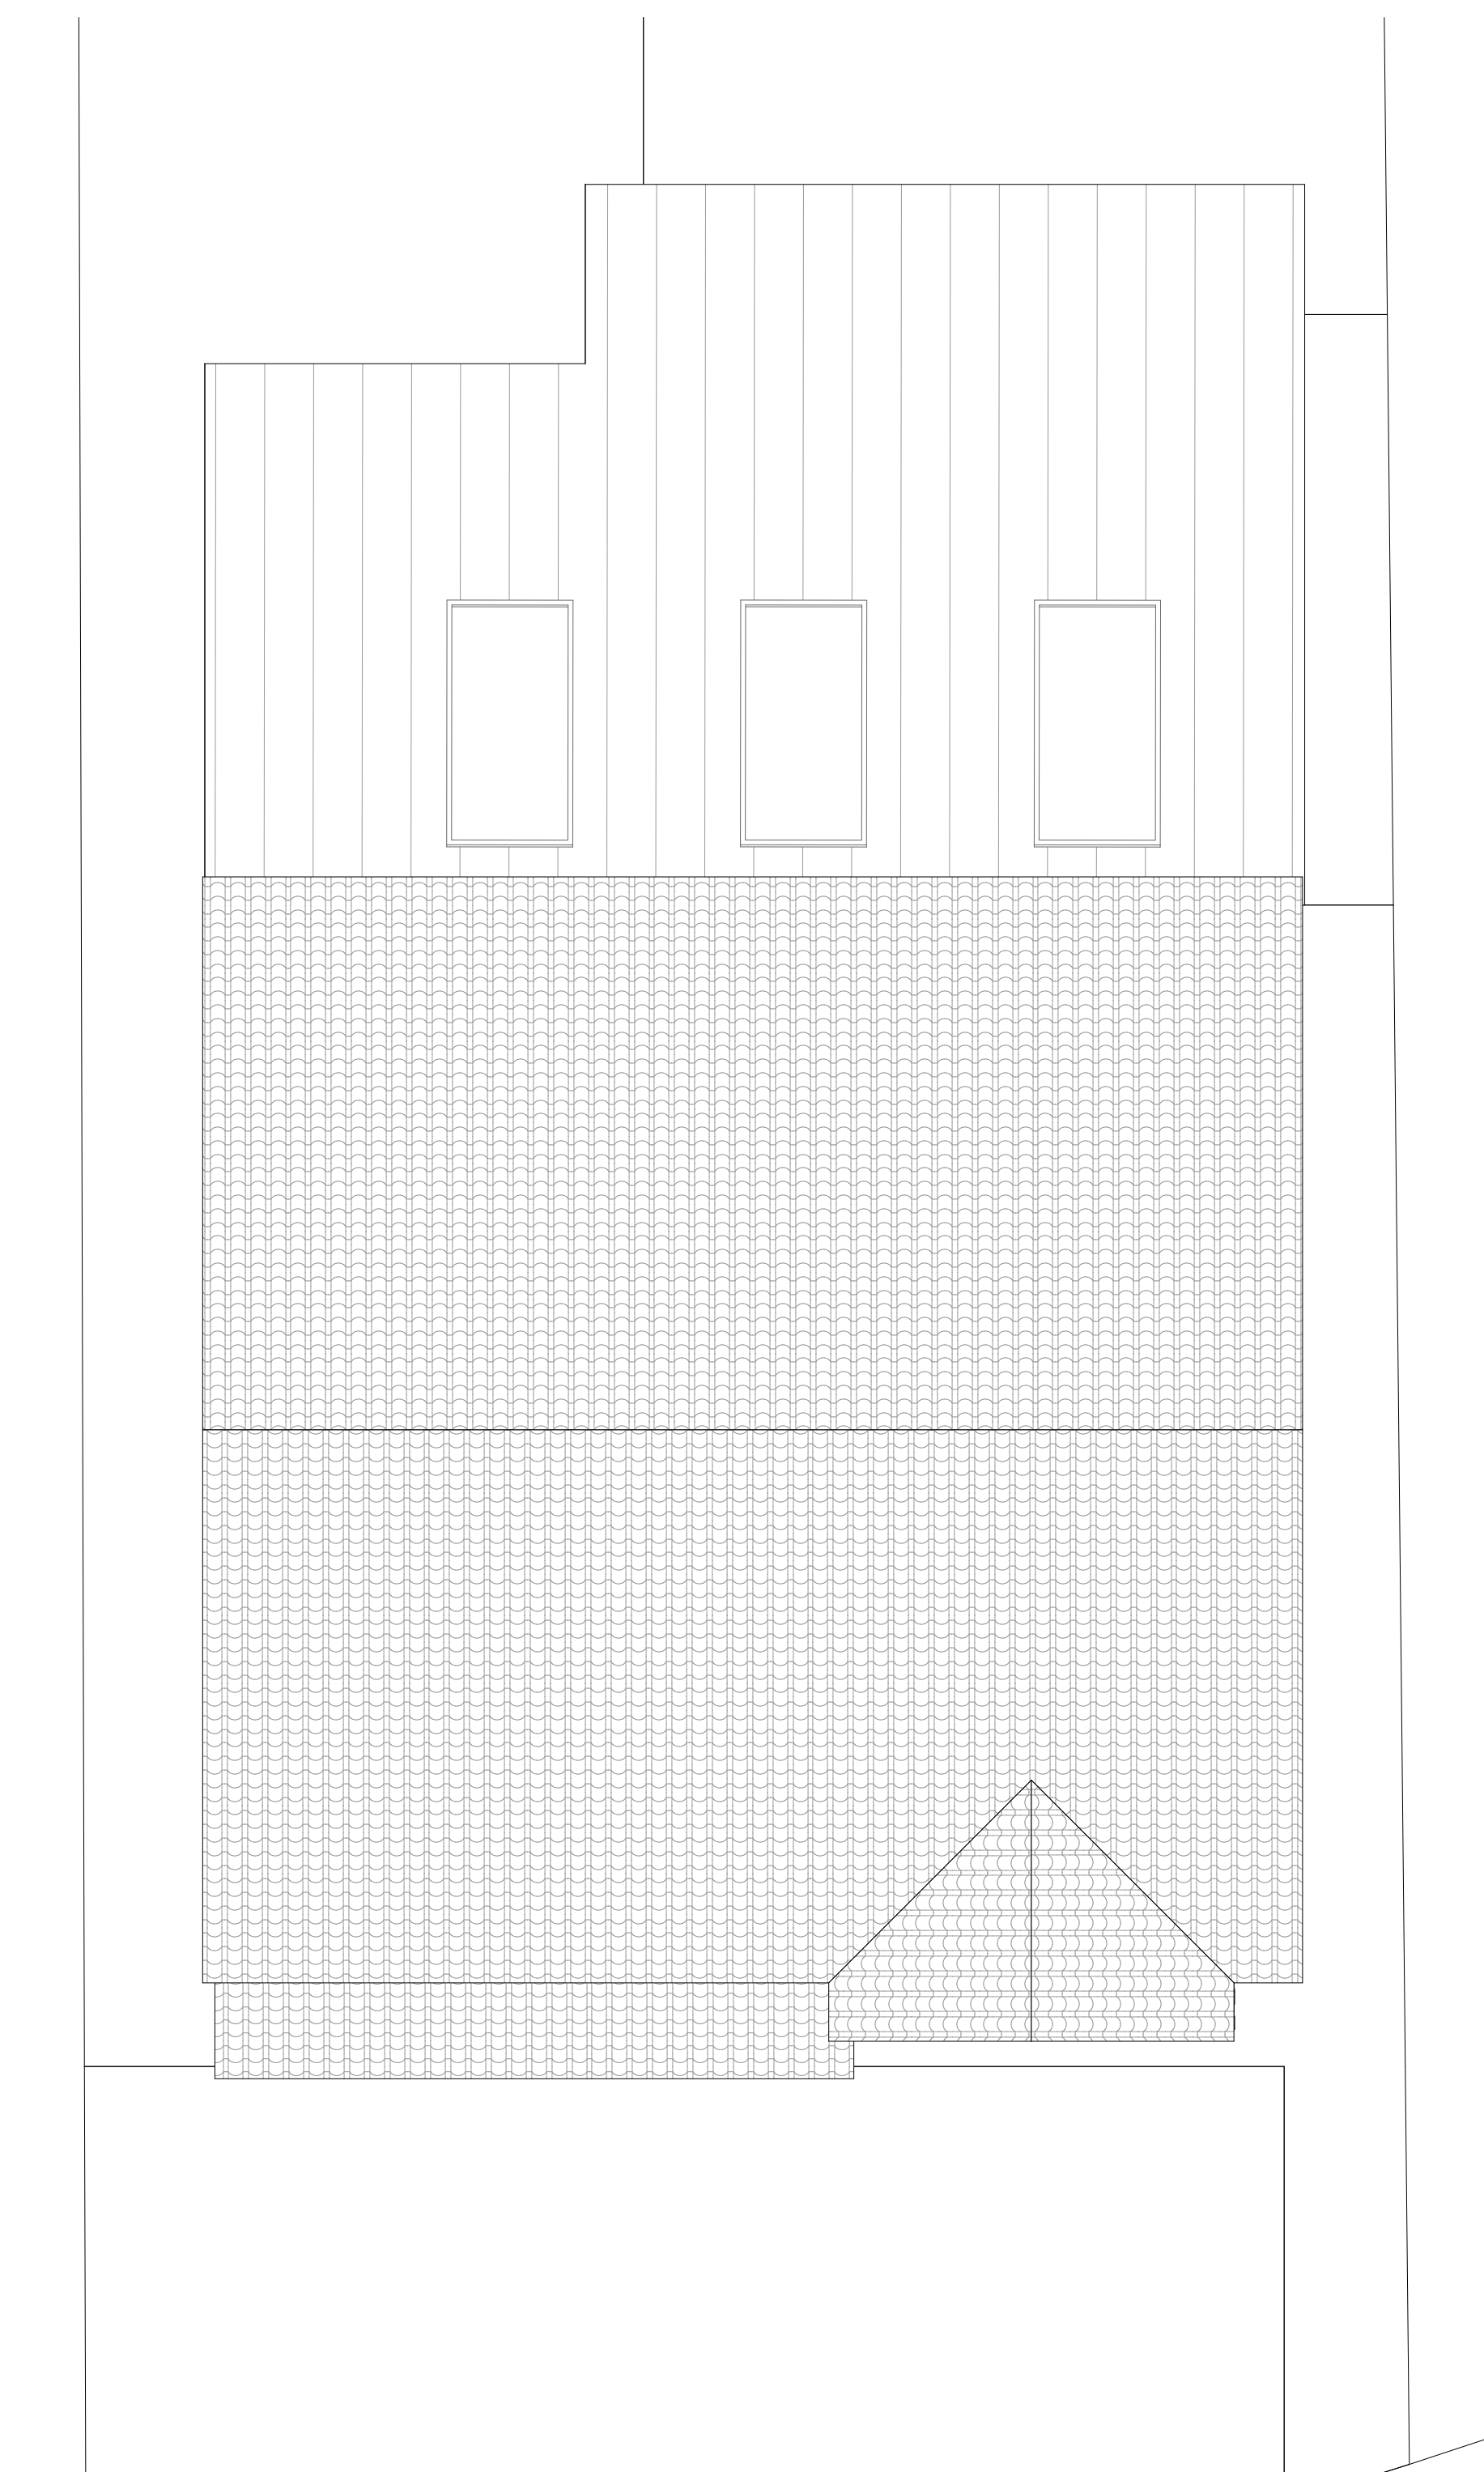

RF-Roof

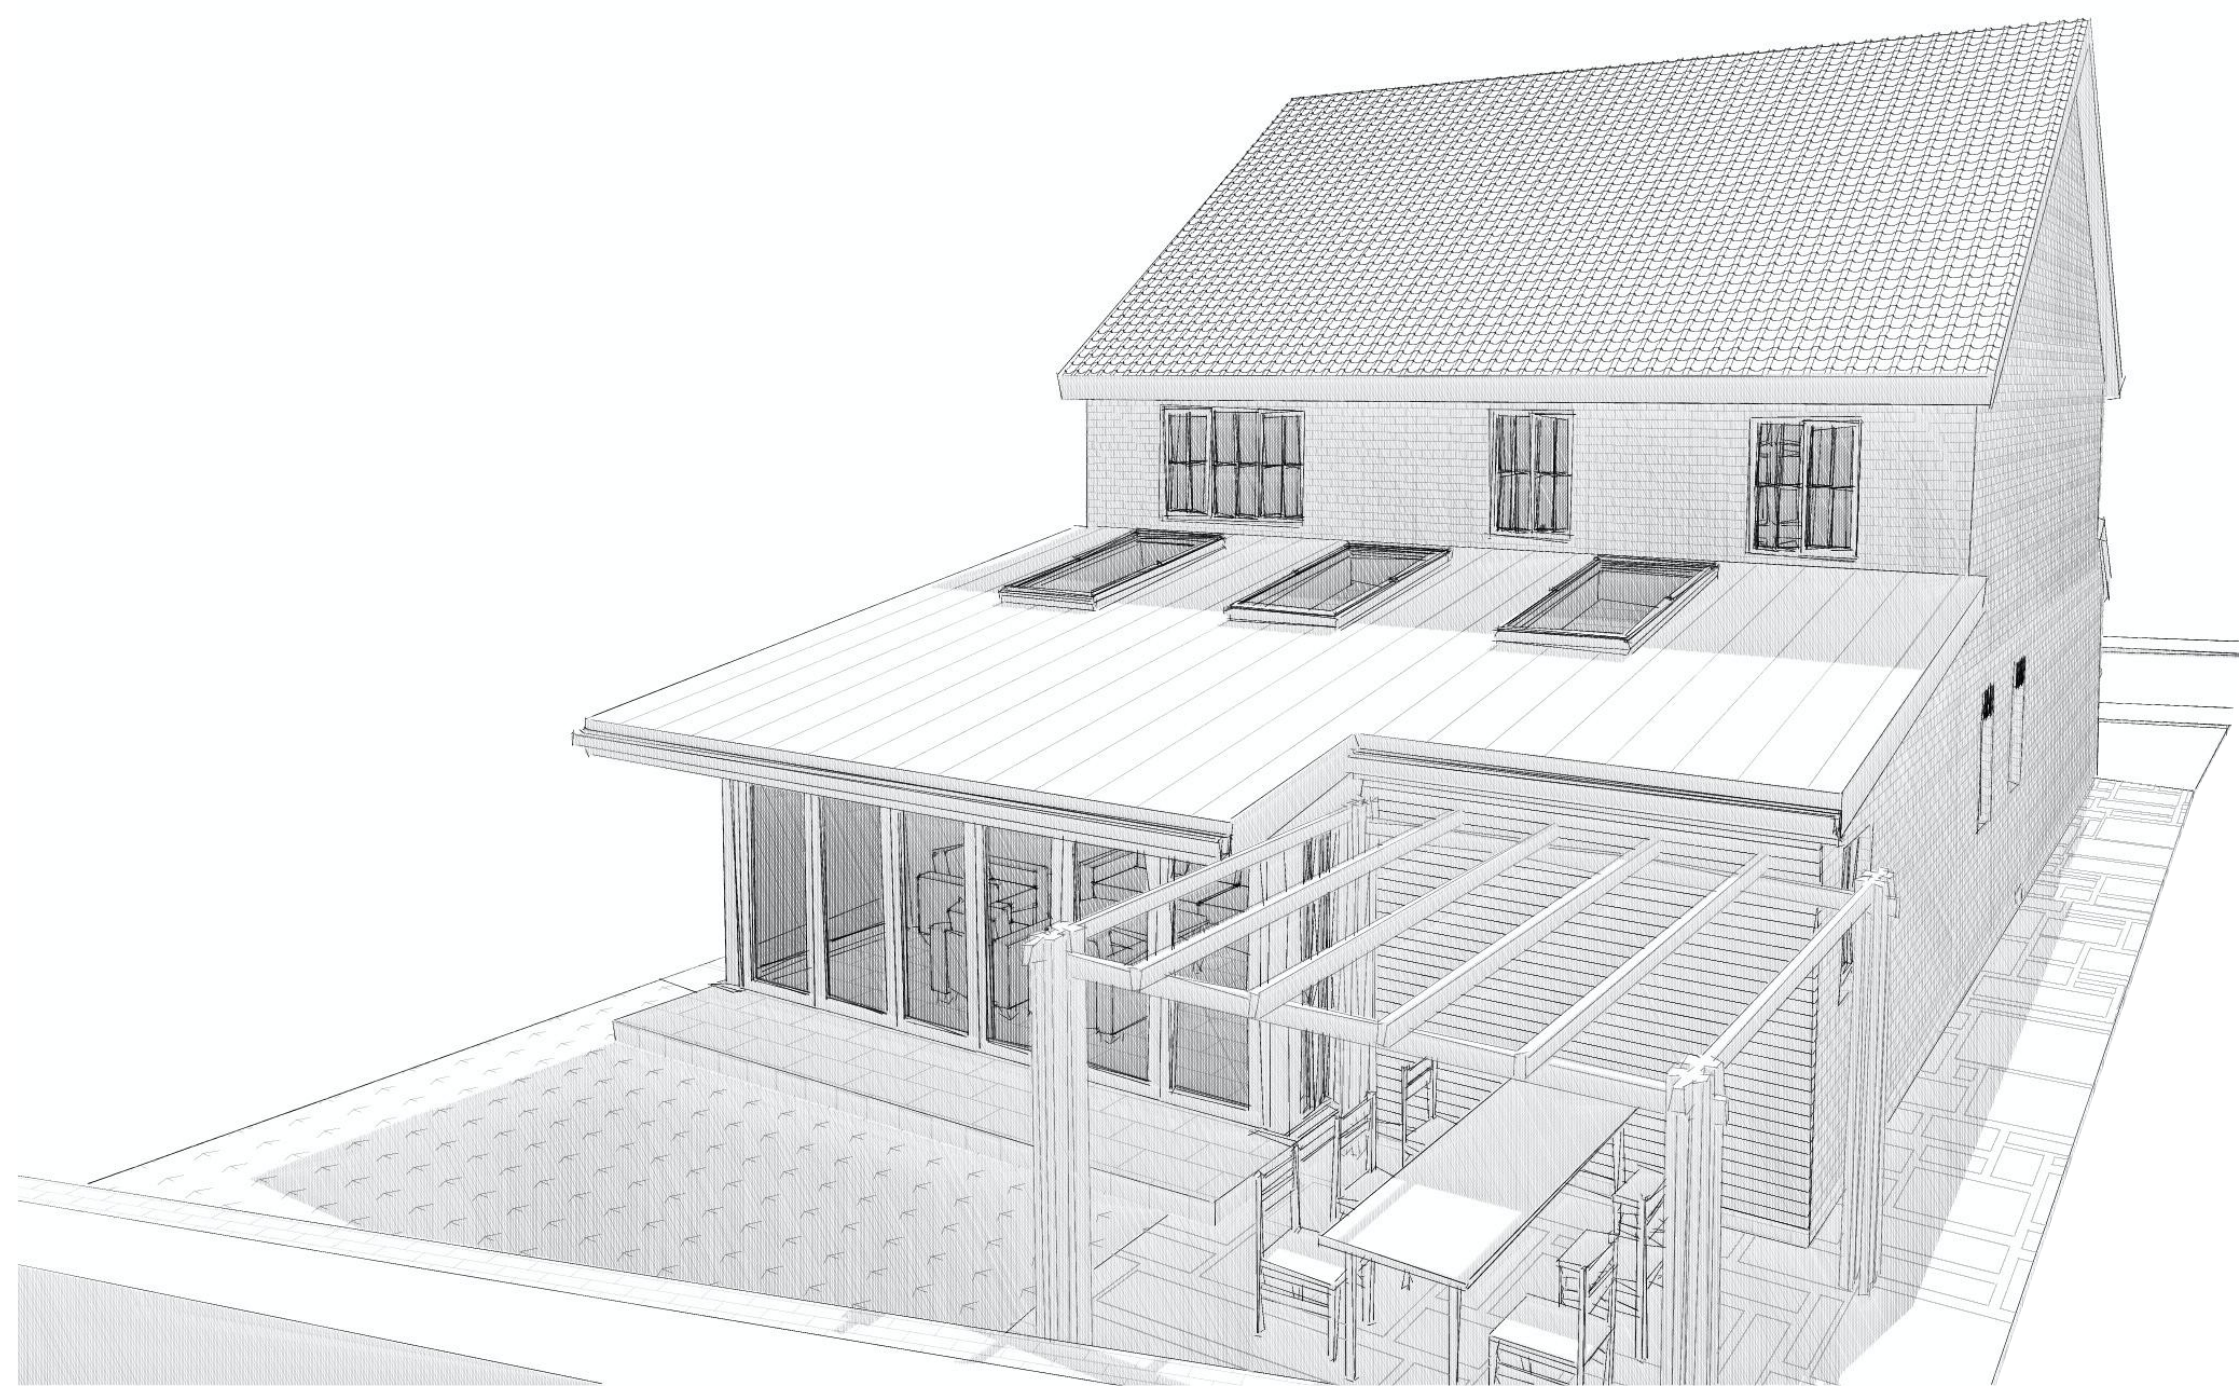

Proposed - Rear View



Proposed - Front View



Rear Elevation



Side Elevation