



BLOCK PLAN SCALE 1:200

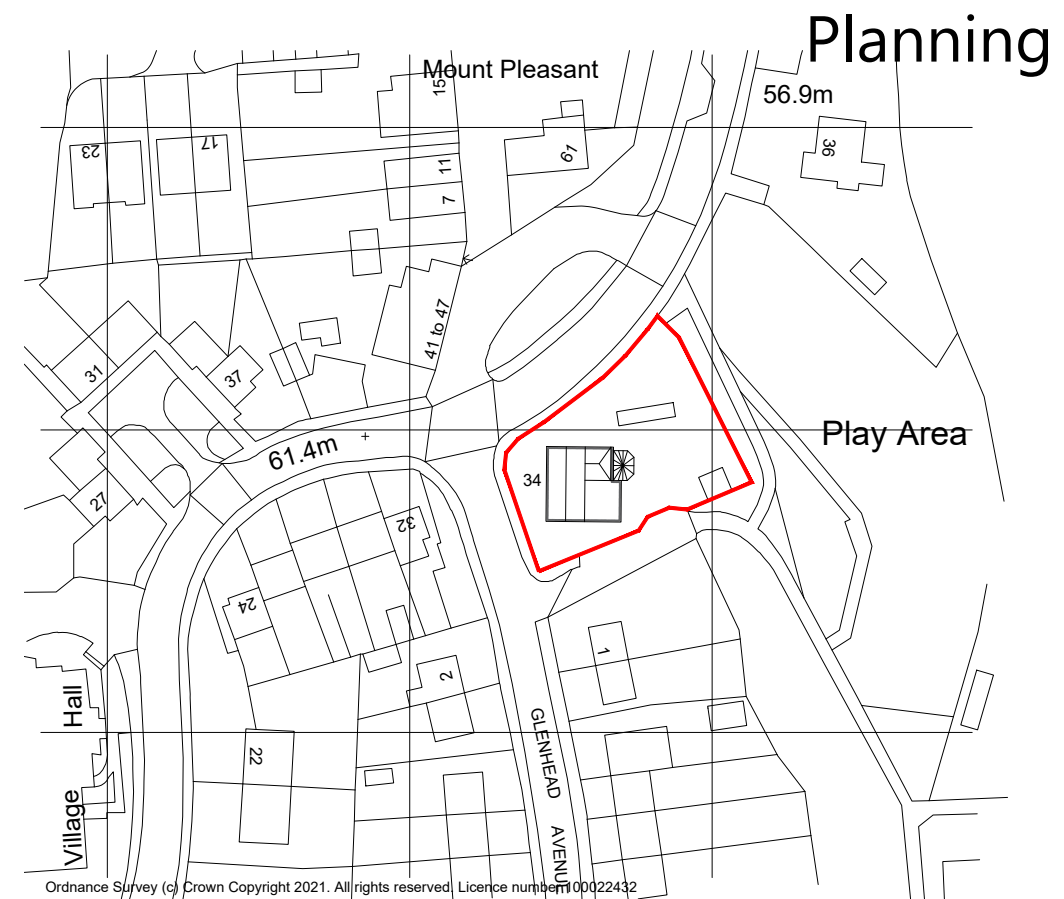

LOCATION PLAN SCALE 1:1250

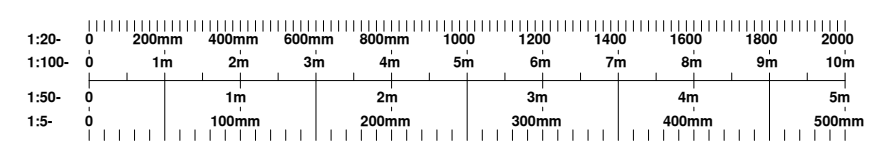

- GENERAL NOTES:
1. COPYRIGHT OF AGL
 2. DO NOT SCALE OFF THIS DRAWING
 3. ALWAYS USE FIGURED DIMENSIONS
 4. ANY DISCREPANCIES BETWEEN EXISTING & PROPOSED WORKS TO BE RECORDED
 5. THIS DRAWING HAS BEEN CREATED ON COMPUTER AND SHOULD NOT BE ALTERED BY HAND
 6. CONTRACTOR TO VERIFY ALL DIMENSIONS AND LEVELS ON SITE BEFORE ORDERING MATERIALS OR COMMENCING WORK.

Architecture | Planning | Project Management

AGL ARCHITECT

32 Carseview
Bannockburn
Stirling
FK7 8LQ

Tel: 01786 811533. Mob: 07814 139 222
E-mail: info@aglarchitect.co.uk Web: www.aglarchitect.co.uk

MR & MRS G. HUNTER

INTERNAL ALTERATIONS & EXTENSION TO
34 MAIN STREET, COALSNAUGHTON.
CLACKMANNANSHIRE. FK13 6JH

scale	AS NOTED@A3	date	06.01.2020	drawn:	CP	status:	EXISTING
proj no.	20-118	Dwg no.	100	REV			