



Key map
1 : 500

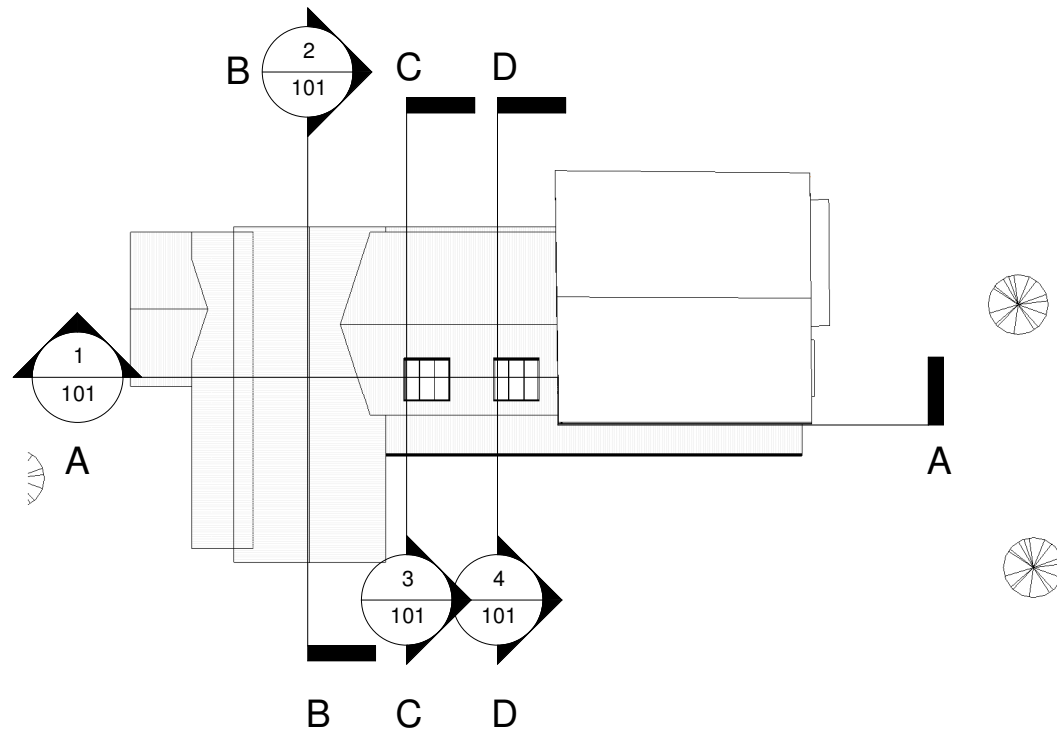


- No. Note
- 1 All dimensions to be verified on site by GENERAL CONTRACTOR prior to any work, setting out or shop drawings being prepared.
 - 2 Drawings not to be scaled. Work to figured dimensions only.
 - 3 © copyright SAUNDERS BOSTON LIMITED. All rights reserved.
This drawing remains the property of SAUNDERS BOSTON LIMITED at all times and may not be reproduced or copied in whole or in part without their prior written consent.
 - 4 This drawing and related specifications are for use only in the stated location.
 - 5 This drawing is to be read in conjunction with all other Consultants drawings and specifications.
 - 6 Drainage has not been surveyed and any/all pipe locations and below ground drainage runs are indicative.
 - 7 It is assumed that all works will be carried out by a competent contractor who will be working, where appropriate, to an approved method statement.

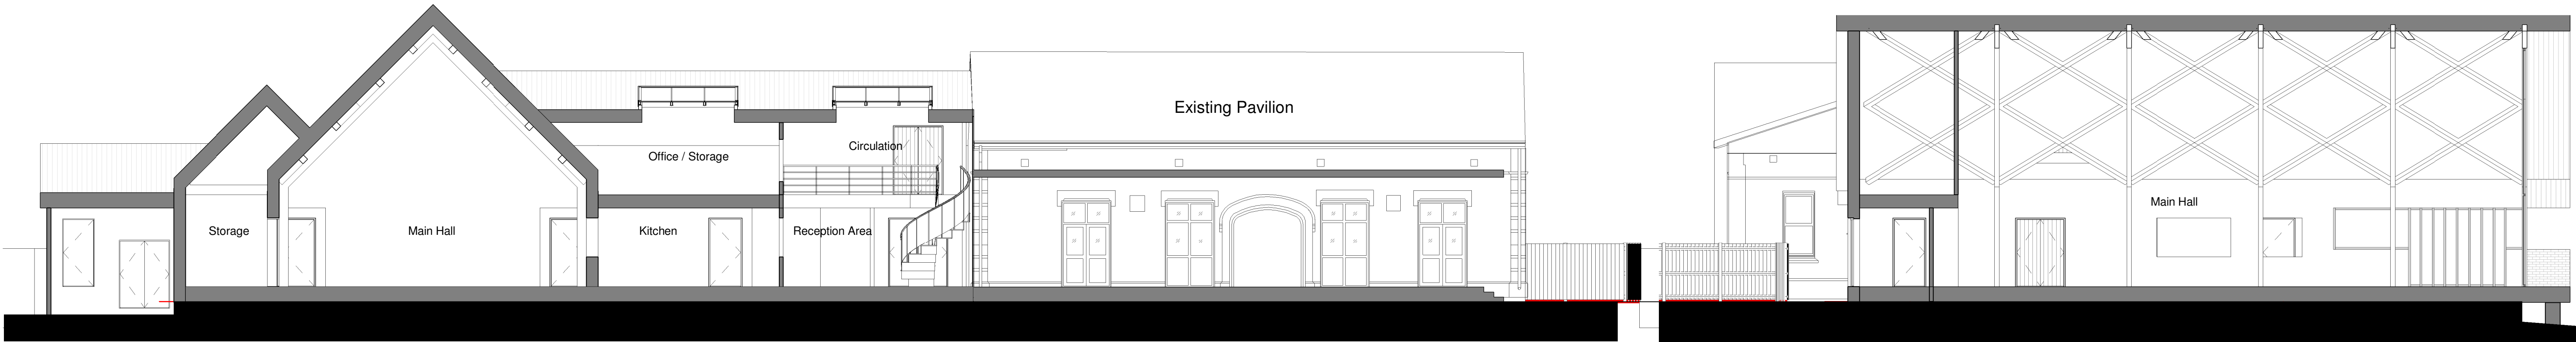


Section A-A
1 : 100



Section B-B
1 : 100

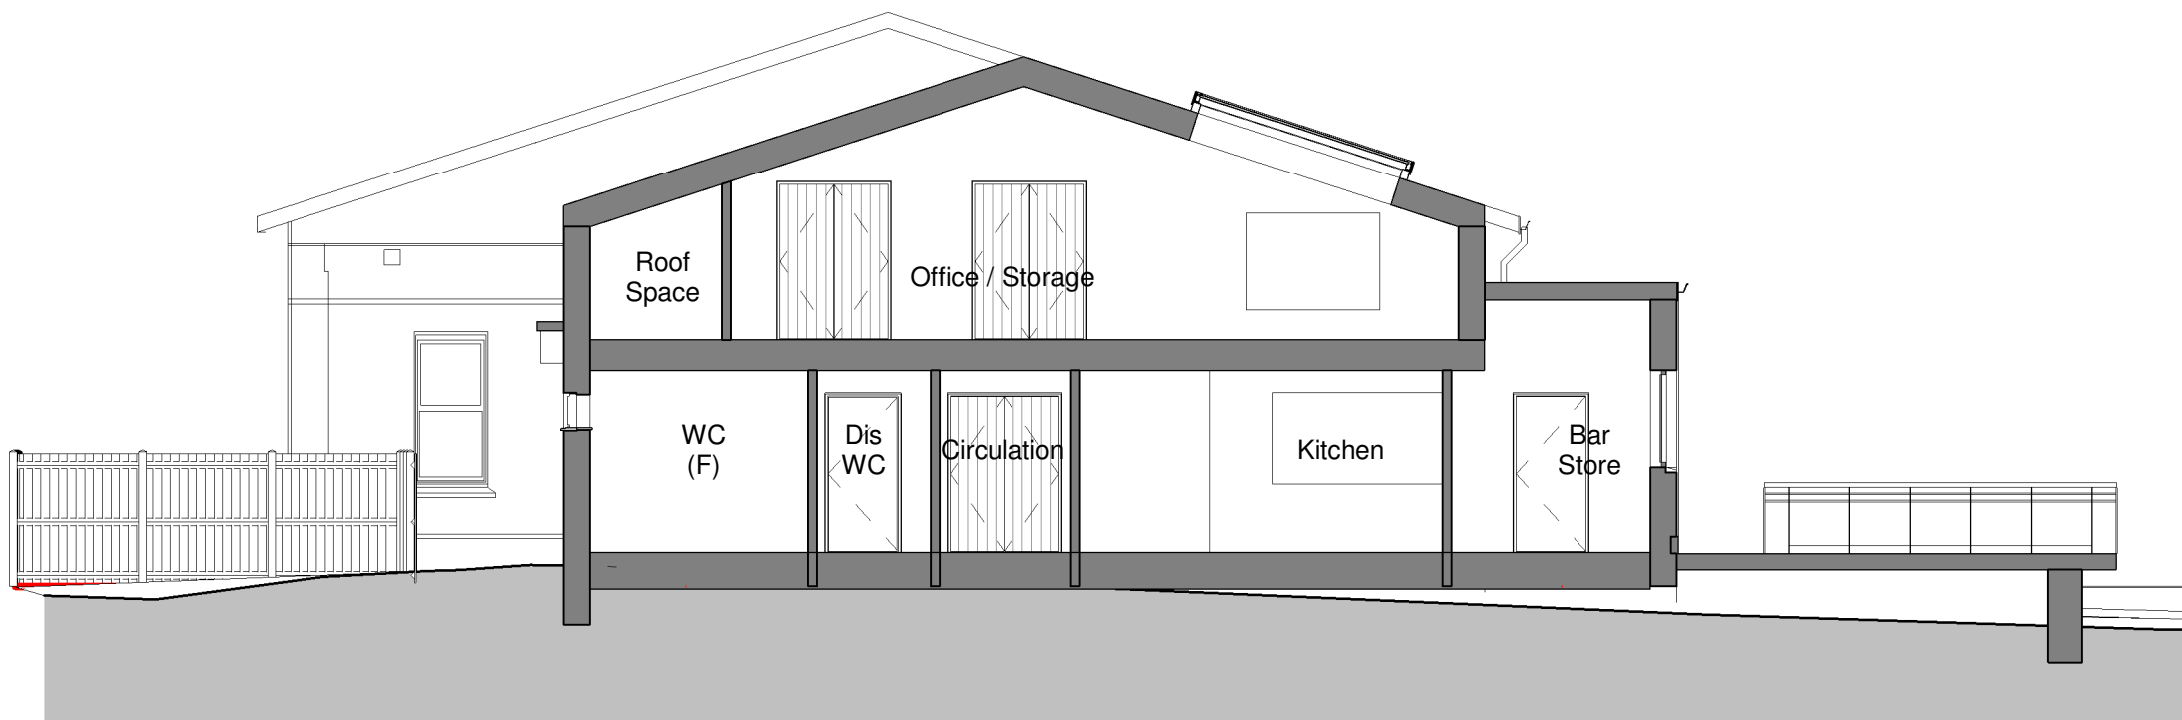

Section C-C
1 : 100

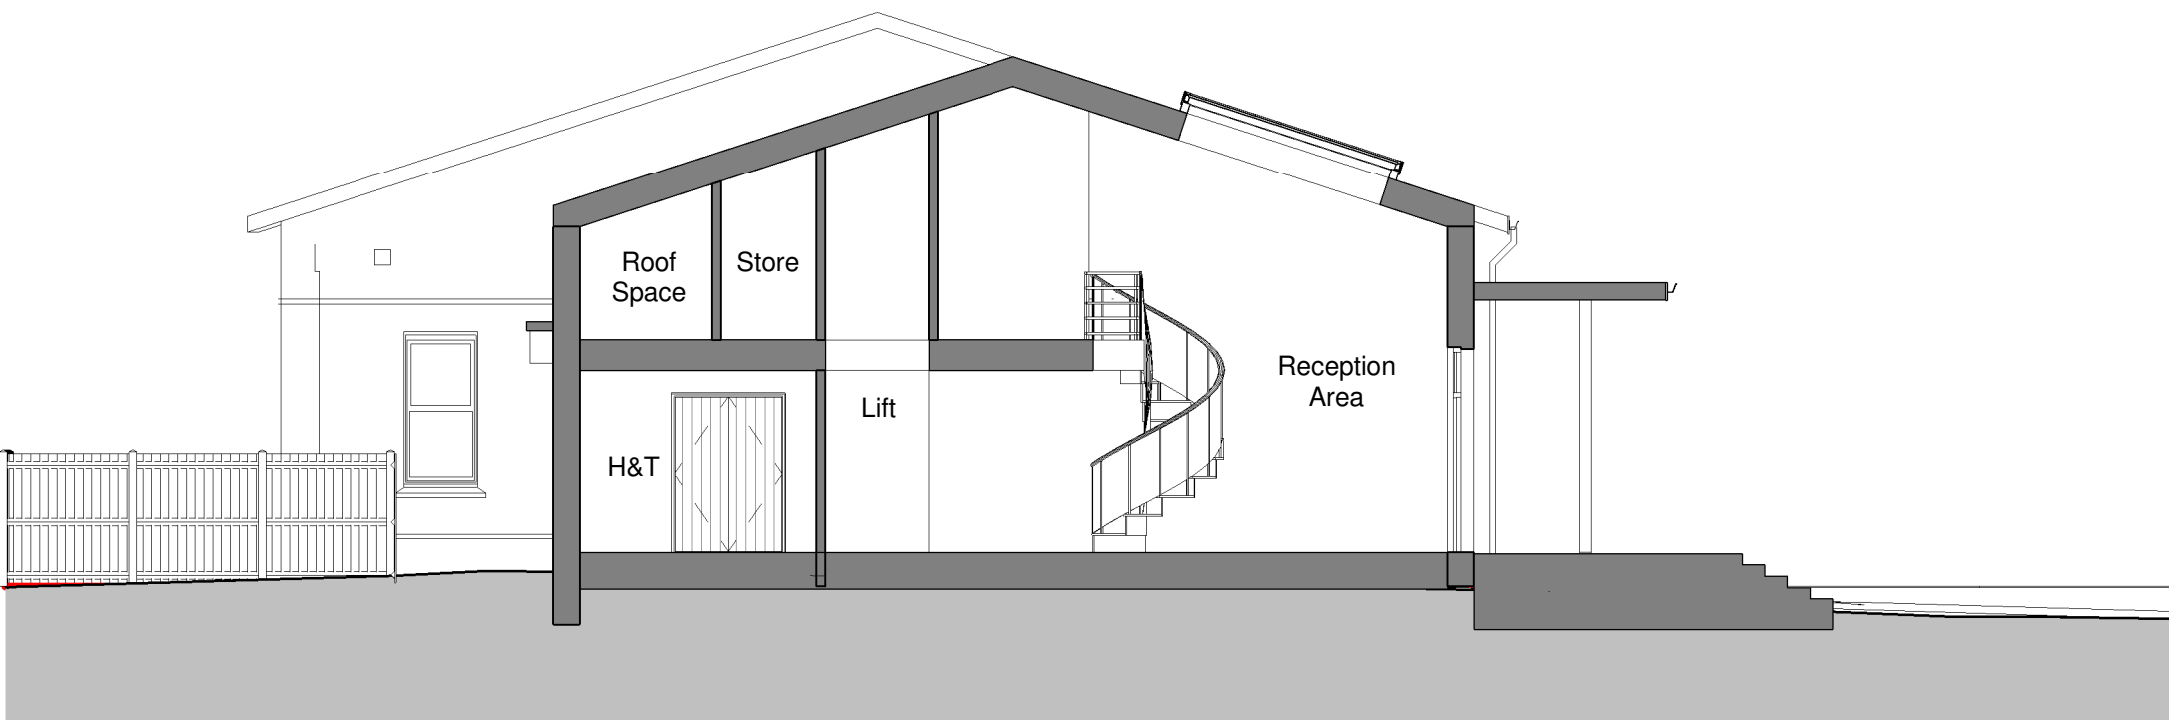

Section D-D
1 : 100

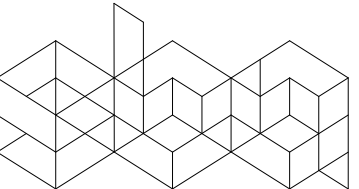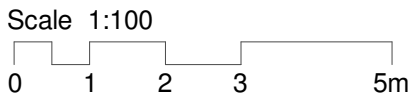

**Saunders
Boston
Architects**

Eastern Gate House, 119 Newmarket Road,
Cambridge CB5 8HA
T 01223 367733
office@saundersboston.co.uk

The Generator, The Gallery, King's Wharf
The Quay, Exeter EX2 4AN
T 01392 348621
www.saundersboston.co.uk

PLANNING

SBA Project Code
1711

Drawn **BH**
Checked **BR**

Date **04/14/14**
Suitability
Code

Scale
As indicated @A1

project
1711

originator zone level type role number
-SBA-XX-XX-DR-A-101

Client
Soham Town Council

Job
Soham Phase II

Drawing
Proposed Sections

Scale
As indicated @A1

Revision
B

19.05.2020
14.04.2020
Date Chk Auth