


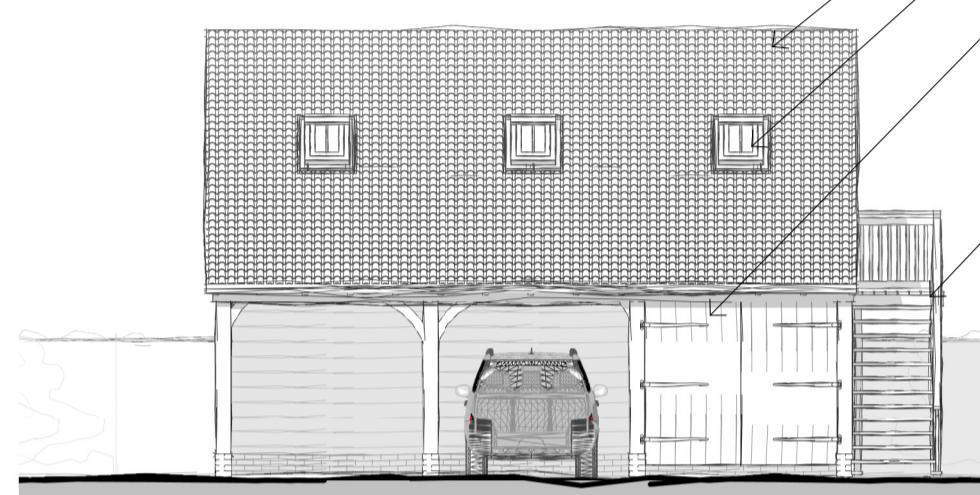

Garage South Elevation
1 : 100


- Blue/ black slate roof
- roof windows
- timber framed garage with timber doors and windows
- timber staircase



Garage East Elevation
1 : 100



Garage North Elevation
1 : 100

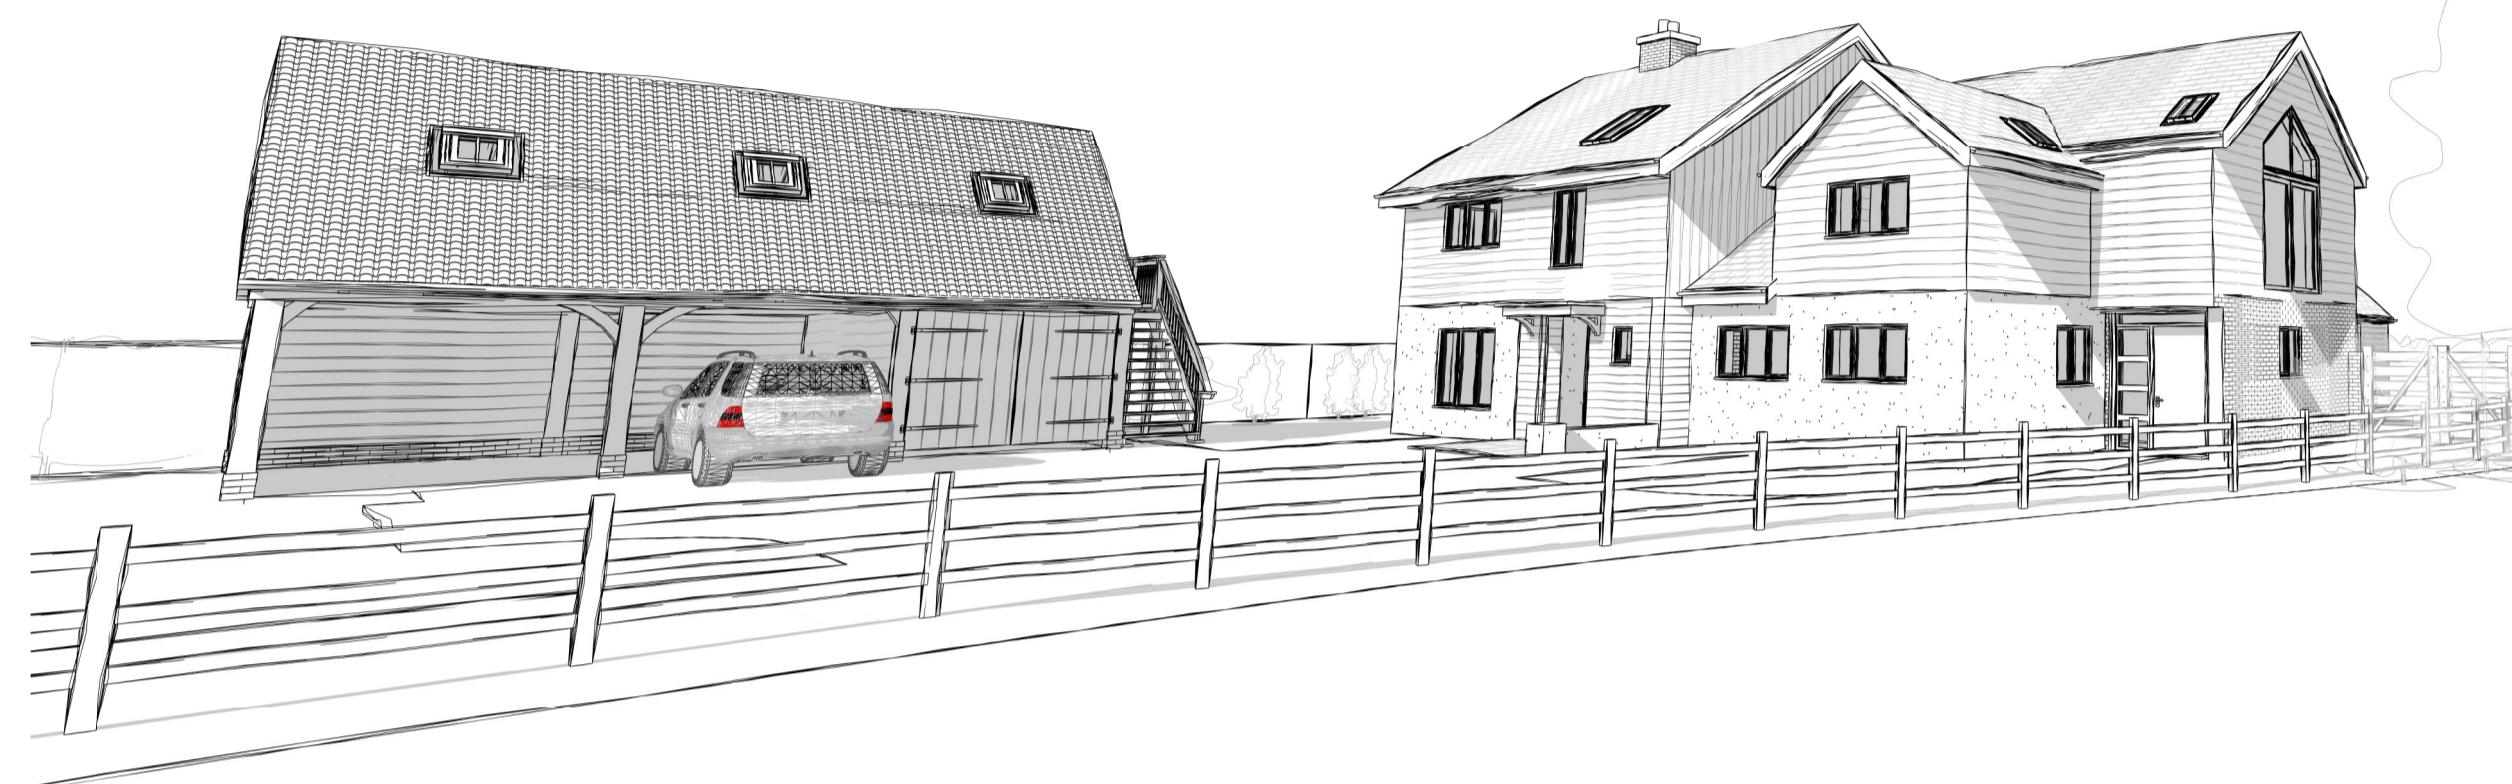

Perspective View



- Roof tiles to close match existing
- horizontal timber boarding
- Single storey rear extension
- fair faced brickwork
- Replacement and new PVCu windows & doors

North Elevation
1 : 100



- blue/black slate roof
- New brick built chimney
- replacement and new PVCu windows & doors

West Elevation
1 : 100



South (Front) Elevation
1 : 100



East Elevation
1 : 100

