




1 SIGN - PYLON DISK DT
1:40
SIGNS INTERNALLY ILLUMINATED
COLOURS
EMERALD GREEN - RAL6001
SIGNAL BLACK - RAL9004

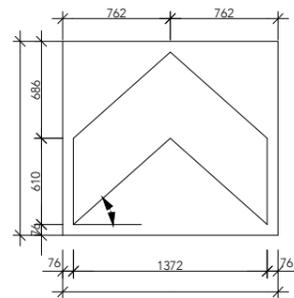

4 DT - WAYFINDING GRAPHIC ARROW - ENTRY
1:50

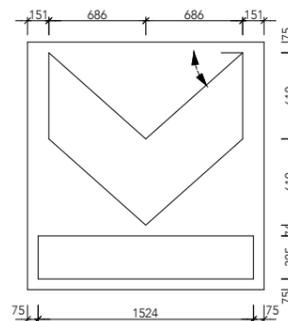


4 DT - WAYFINDING GRAPHIC ARROW - EXIT
1:50

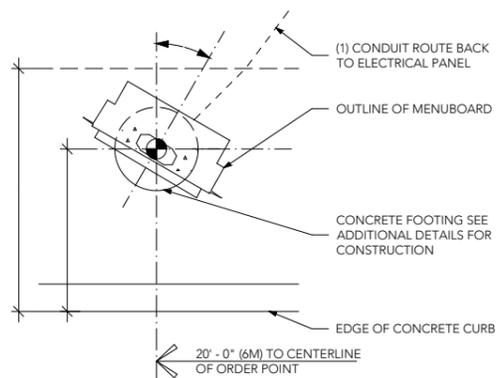


7 DT - PRF MENU 30°
1:40




8 SIGN - DRIVE THRU
1:40
SIGNS INTERNALLY ILLUMINATED
SIGNAL BLACK - RAL9004

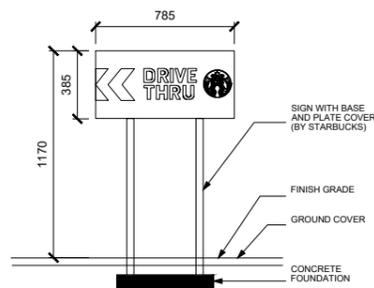


3 DT - DIRECTIONAL SIGN - ENTRY
1:40
SIGNS INTERNALLY ILLUMINATED
SIGNAL BLACK - RAL9004

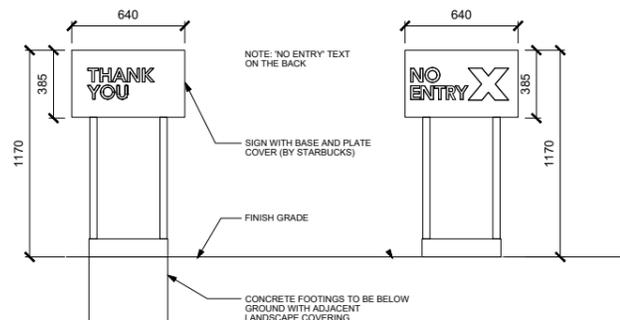

3 DT - DIRECTIONAL SIGN - EXIT
1:40
SIGNS INTERNALLY ILLUMINATED
SIGNAL BLACK - RAL9004

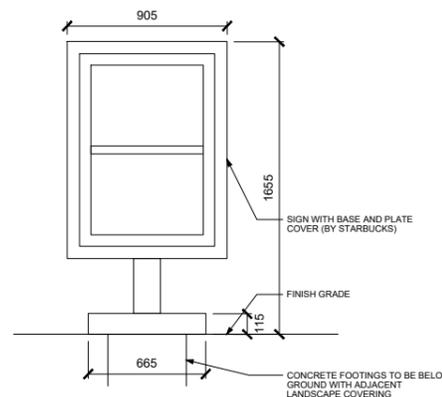

7 DT - PRF MENU FREESTANDING
1:40

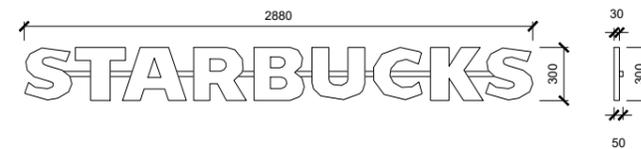

9 SIGN - WORDMARK SURFACE MOUNTED INTERNALLY ILLUMINATED
1:40
SIGNS INTERNALLY ILLUMINATED
SIGNAL BLACK - RAL9004



2 INTERNALLY ILLUMINATED LOGO DISK
1:40
SIGNS INTERNALLY ILLUMINATED
COLOURS
EMERALD GREEN - RAL6001
SIGNAL BLACK - RAL9004



STARBUCKS®

ADVERTISING APPLICATION

Rev	Description	By	Date

OLA

OPFER LOGAN ARCHITECTS

130 CUBIE STREET | GLASGOW | G40 2AF
T: (0141) 332 9300 F: (0141) 342 2299 E: info@olarchitects.com

Client BURTON & SPEKE LTD

Project STARBUCKS DRIVE THROUGH FIT OUT

LEVEN RIVERSIDE RETAIL PARK

Title SITE DETAILS AND SIGNAGE 2

Project No. 22018


Scale AS NOTED @ A3

Drawing No. PL-A-A-1003

Date DECEMBER 2020

Drawn By: JAD Checked By: DW

COPYRIGHT OF DESIGN & DRAWING RESERVED
UNAUTHORISED COPYING, DISTRIBUTION OR RECEIPT OF THIS DRAWING
WITHOUT THE WRITTEN CONSENT OF OLA LTD MAY CONSTITUTE AN
INFRINGEMENT OF COPYRIGHT. IF IN DOUBT PLEASE CONTACT OLA LTD

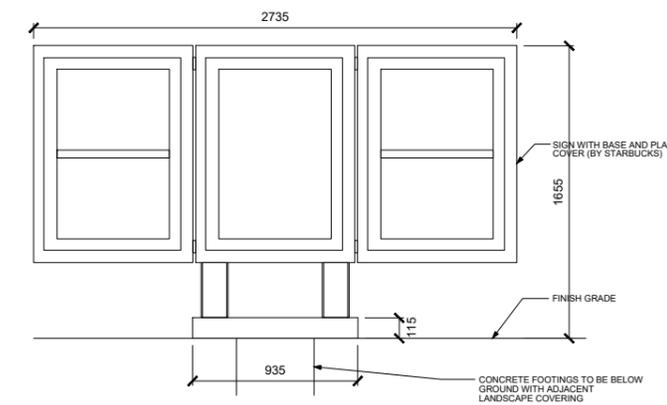

6 DT - MENU 5 PANEL FREESTANDING
1:40