
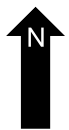
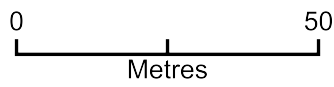


# 43 Richmond Road, Lincoln. LN1 1LQ

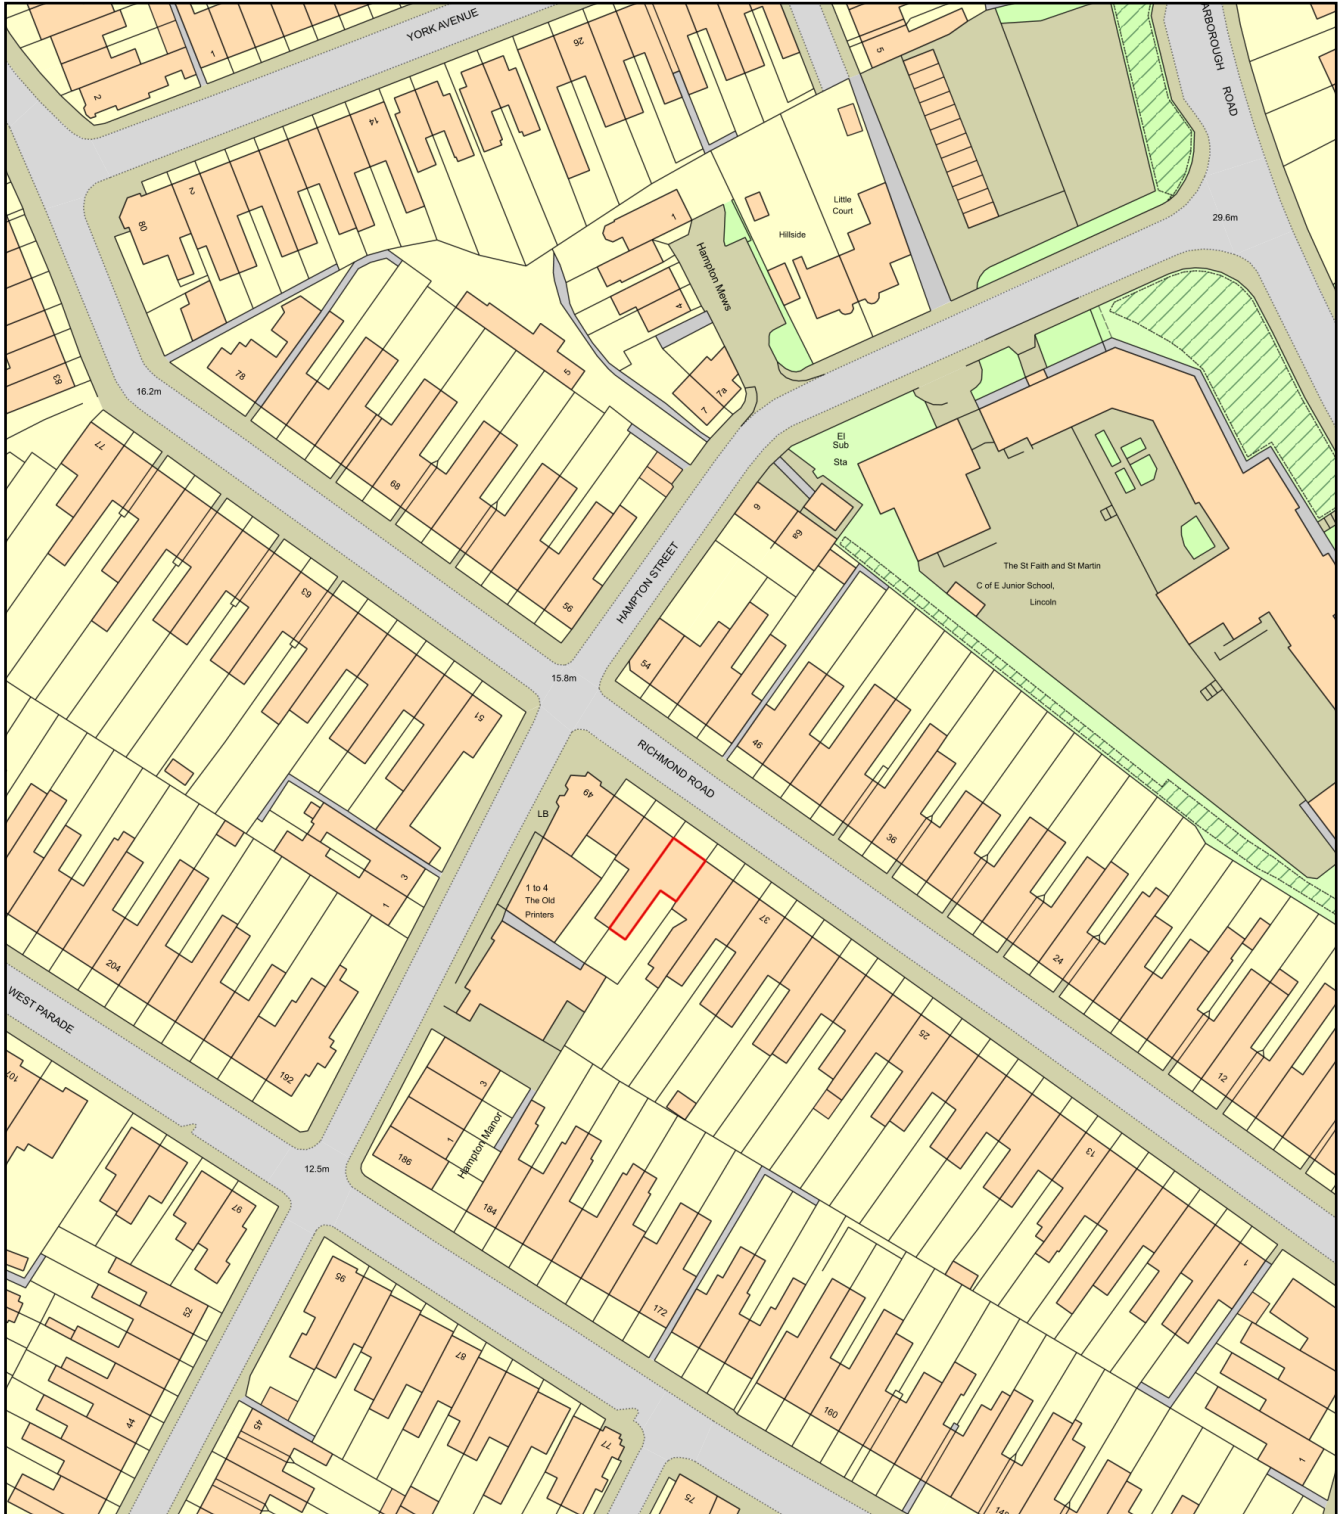

Plan Produced for: Miss C Crosby

Date Produced: 08 Jan 2021

Plan Reference Number: TQRQM21008104306284

Scale: 1:1250 @ A4