
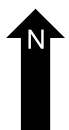
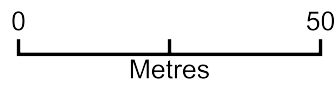


31 Sibthorp Street, Lincoln, LN5 7SL

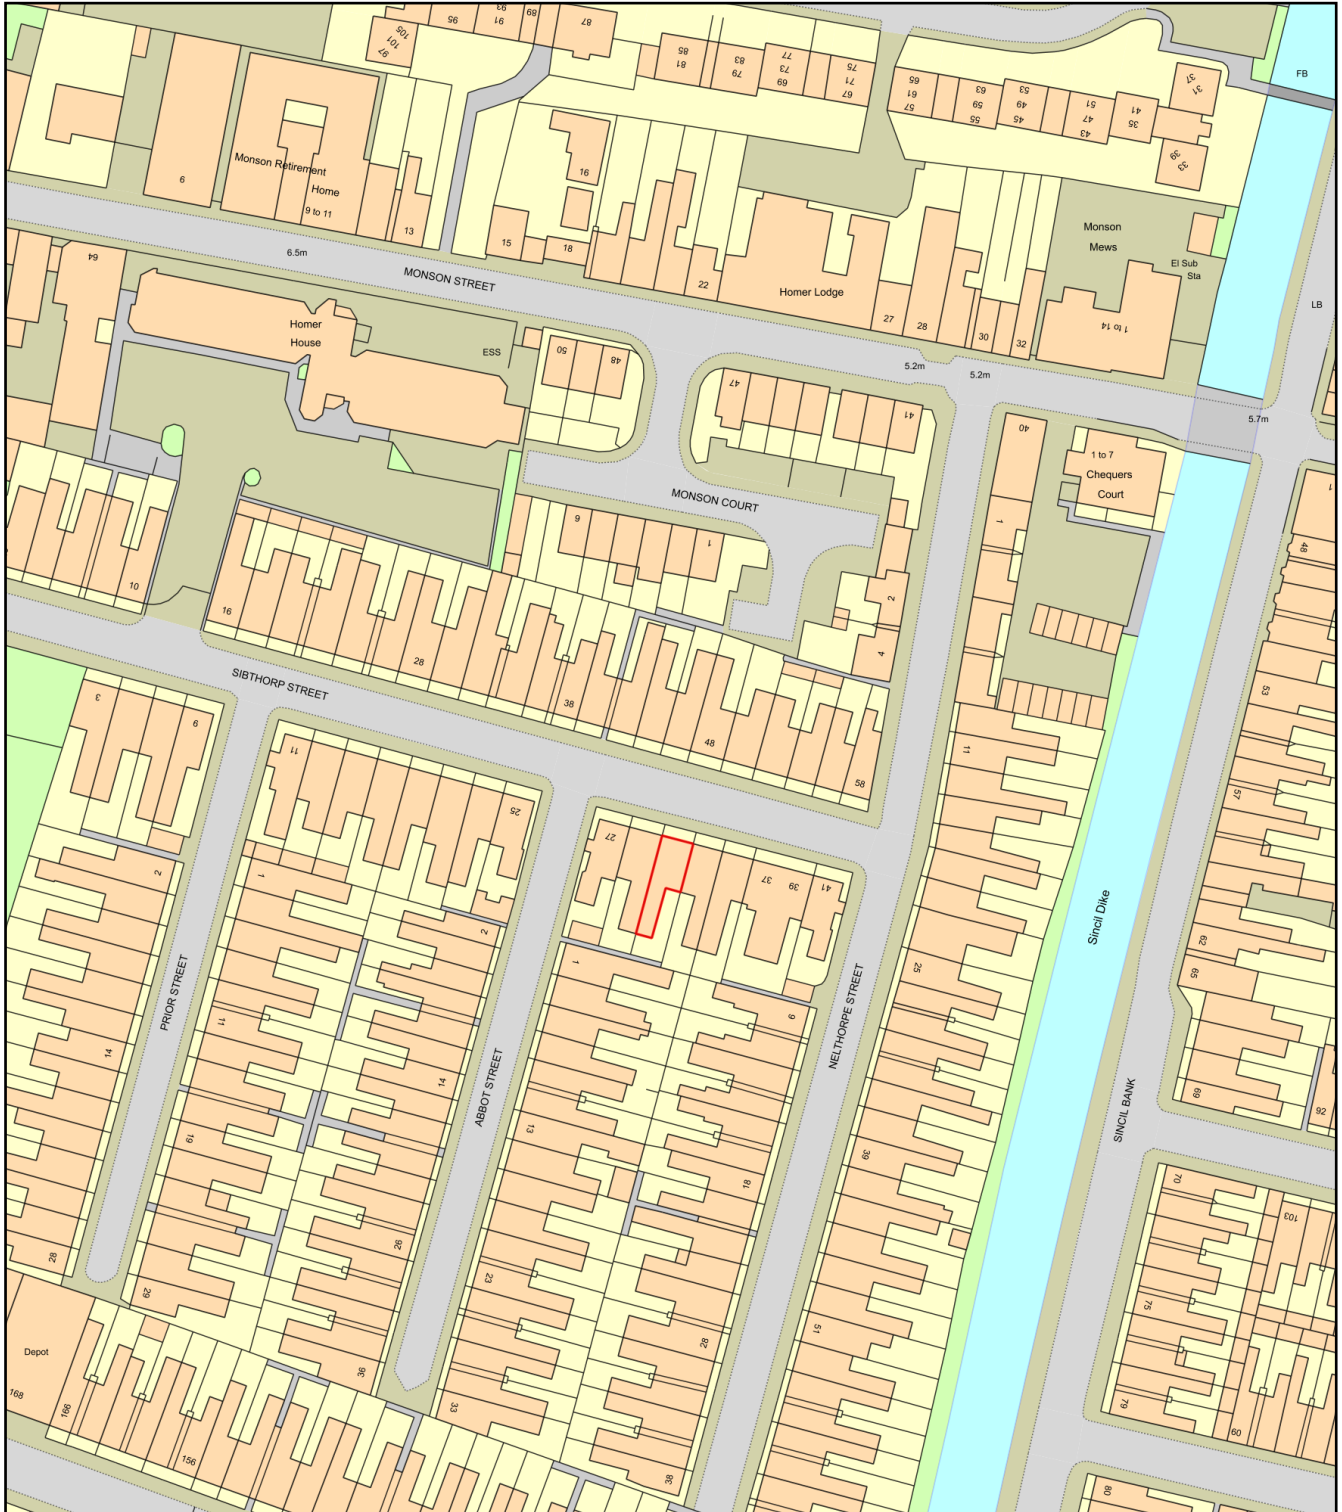

Plan Produced for: Miss C Crosby

Date Produced: 09 Jan 2021

Plan Reference Number: TQRQM21009164039350

Scale: 1:1250 @ A4