



FLOOR PLANS

DETAIL OF PROPOSED EXTENSION

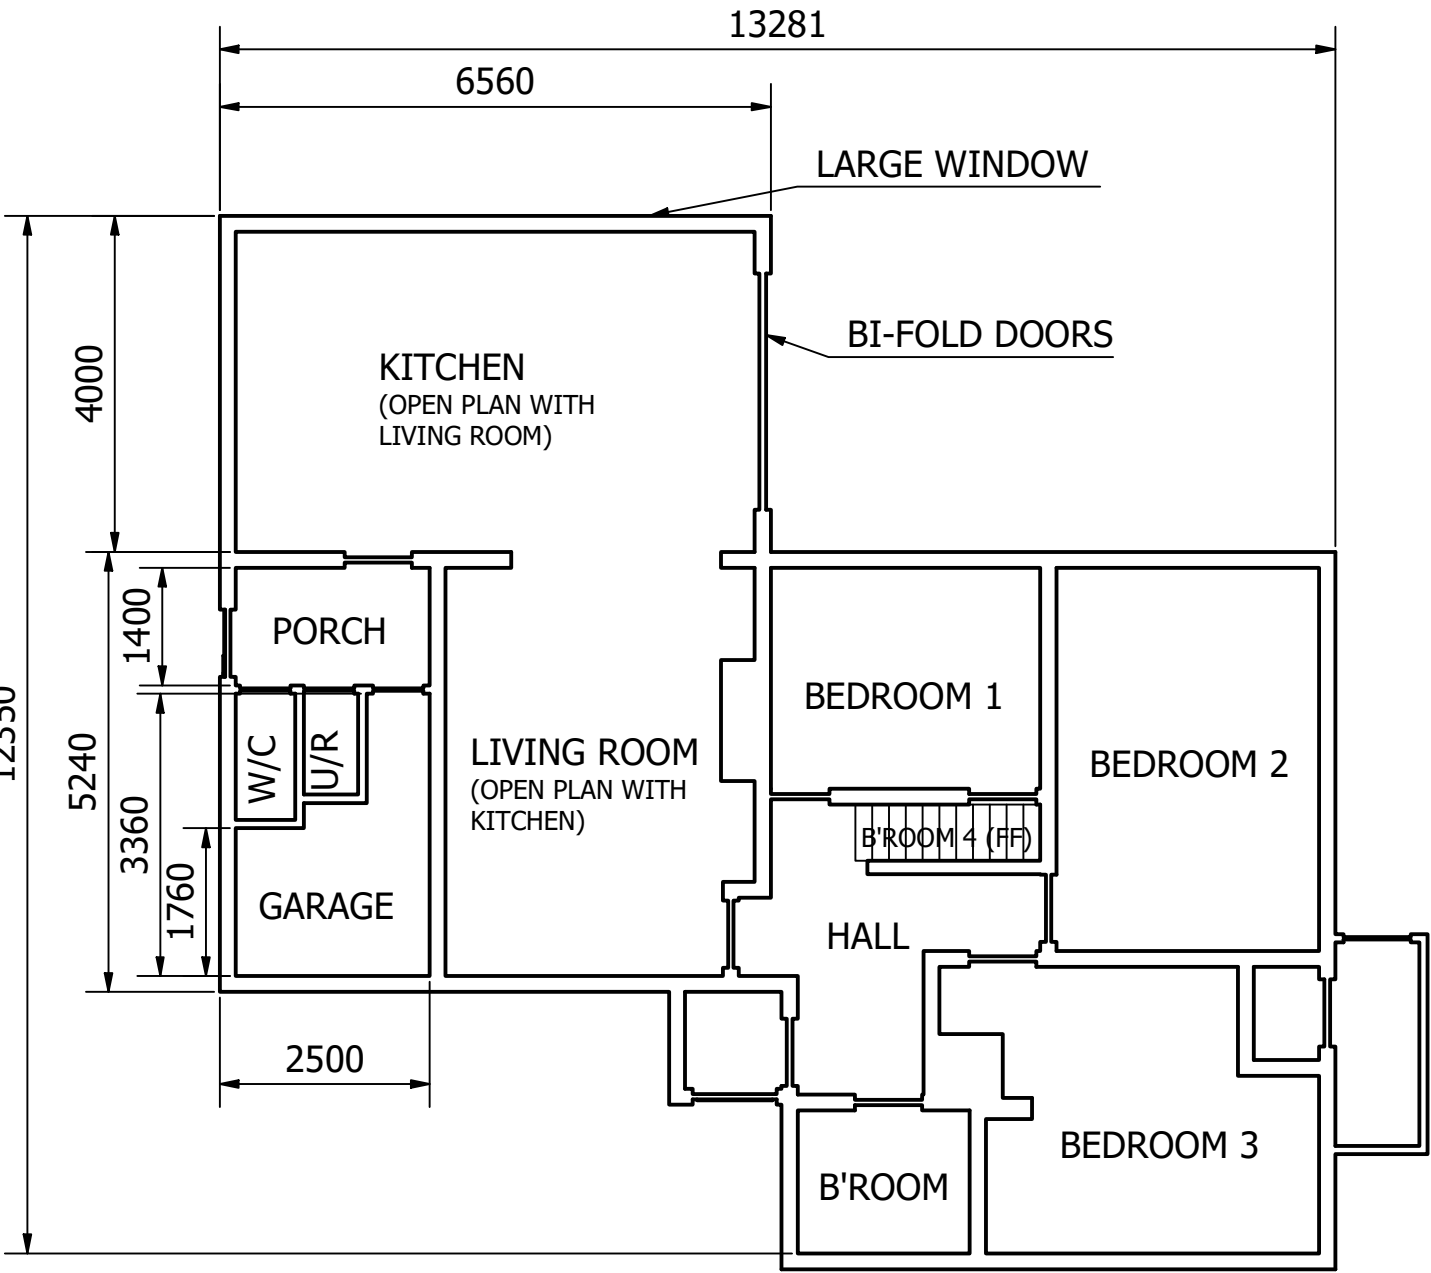

DETAIL OF EXISTING

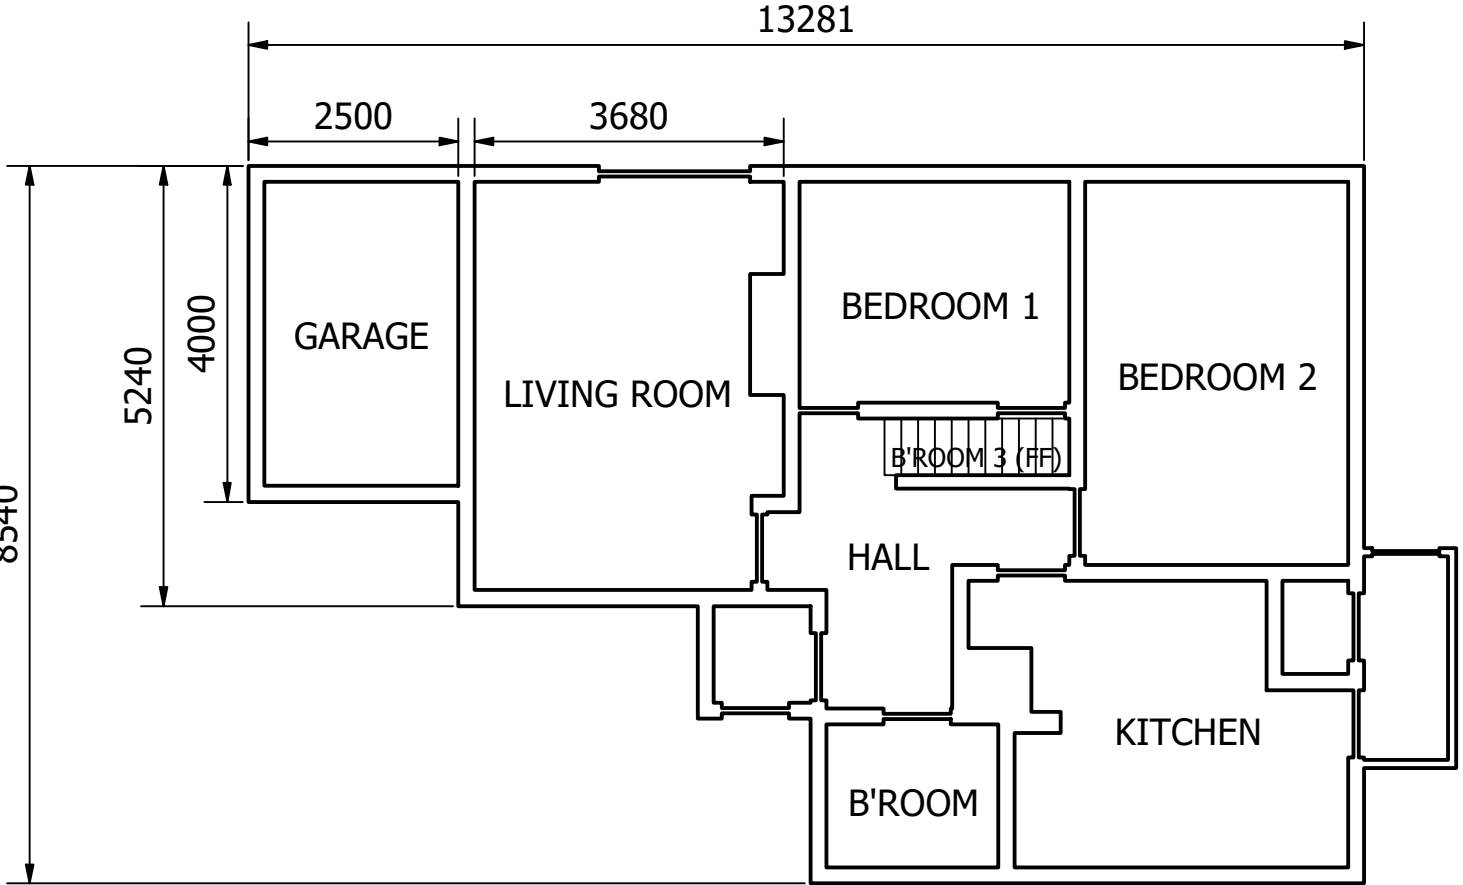

DESIGNED BY H TAYLOR	CHECKED BY F Whitehead	APPROVED BY N/A	DATE 29/11/2020	DATE 29/11/2020
14 Alderson Crescent			Kitchen Extension	
14 Alderson Plan Drawing			ISSUE A	SHEET 1 / 2