


# MEADOWHEAD, CRAIGIE LOCATION PLAN 01

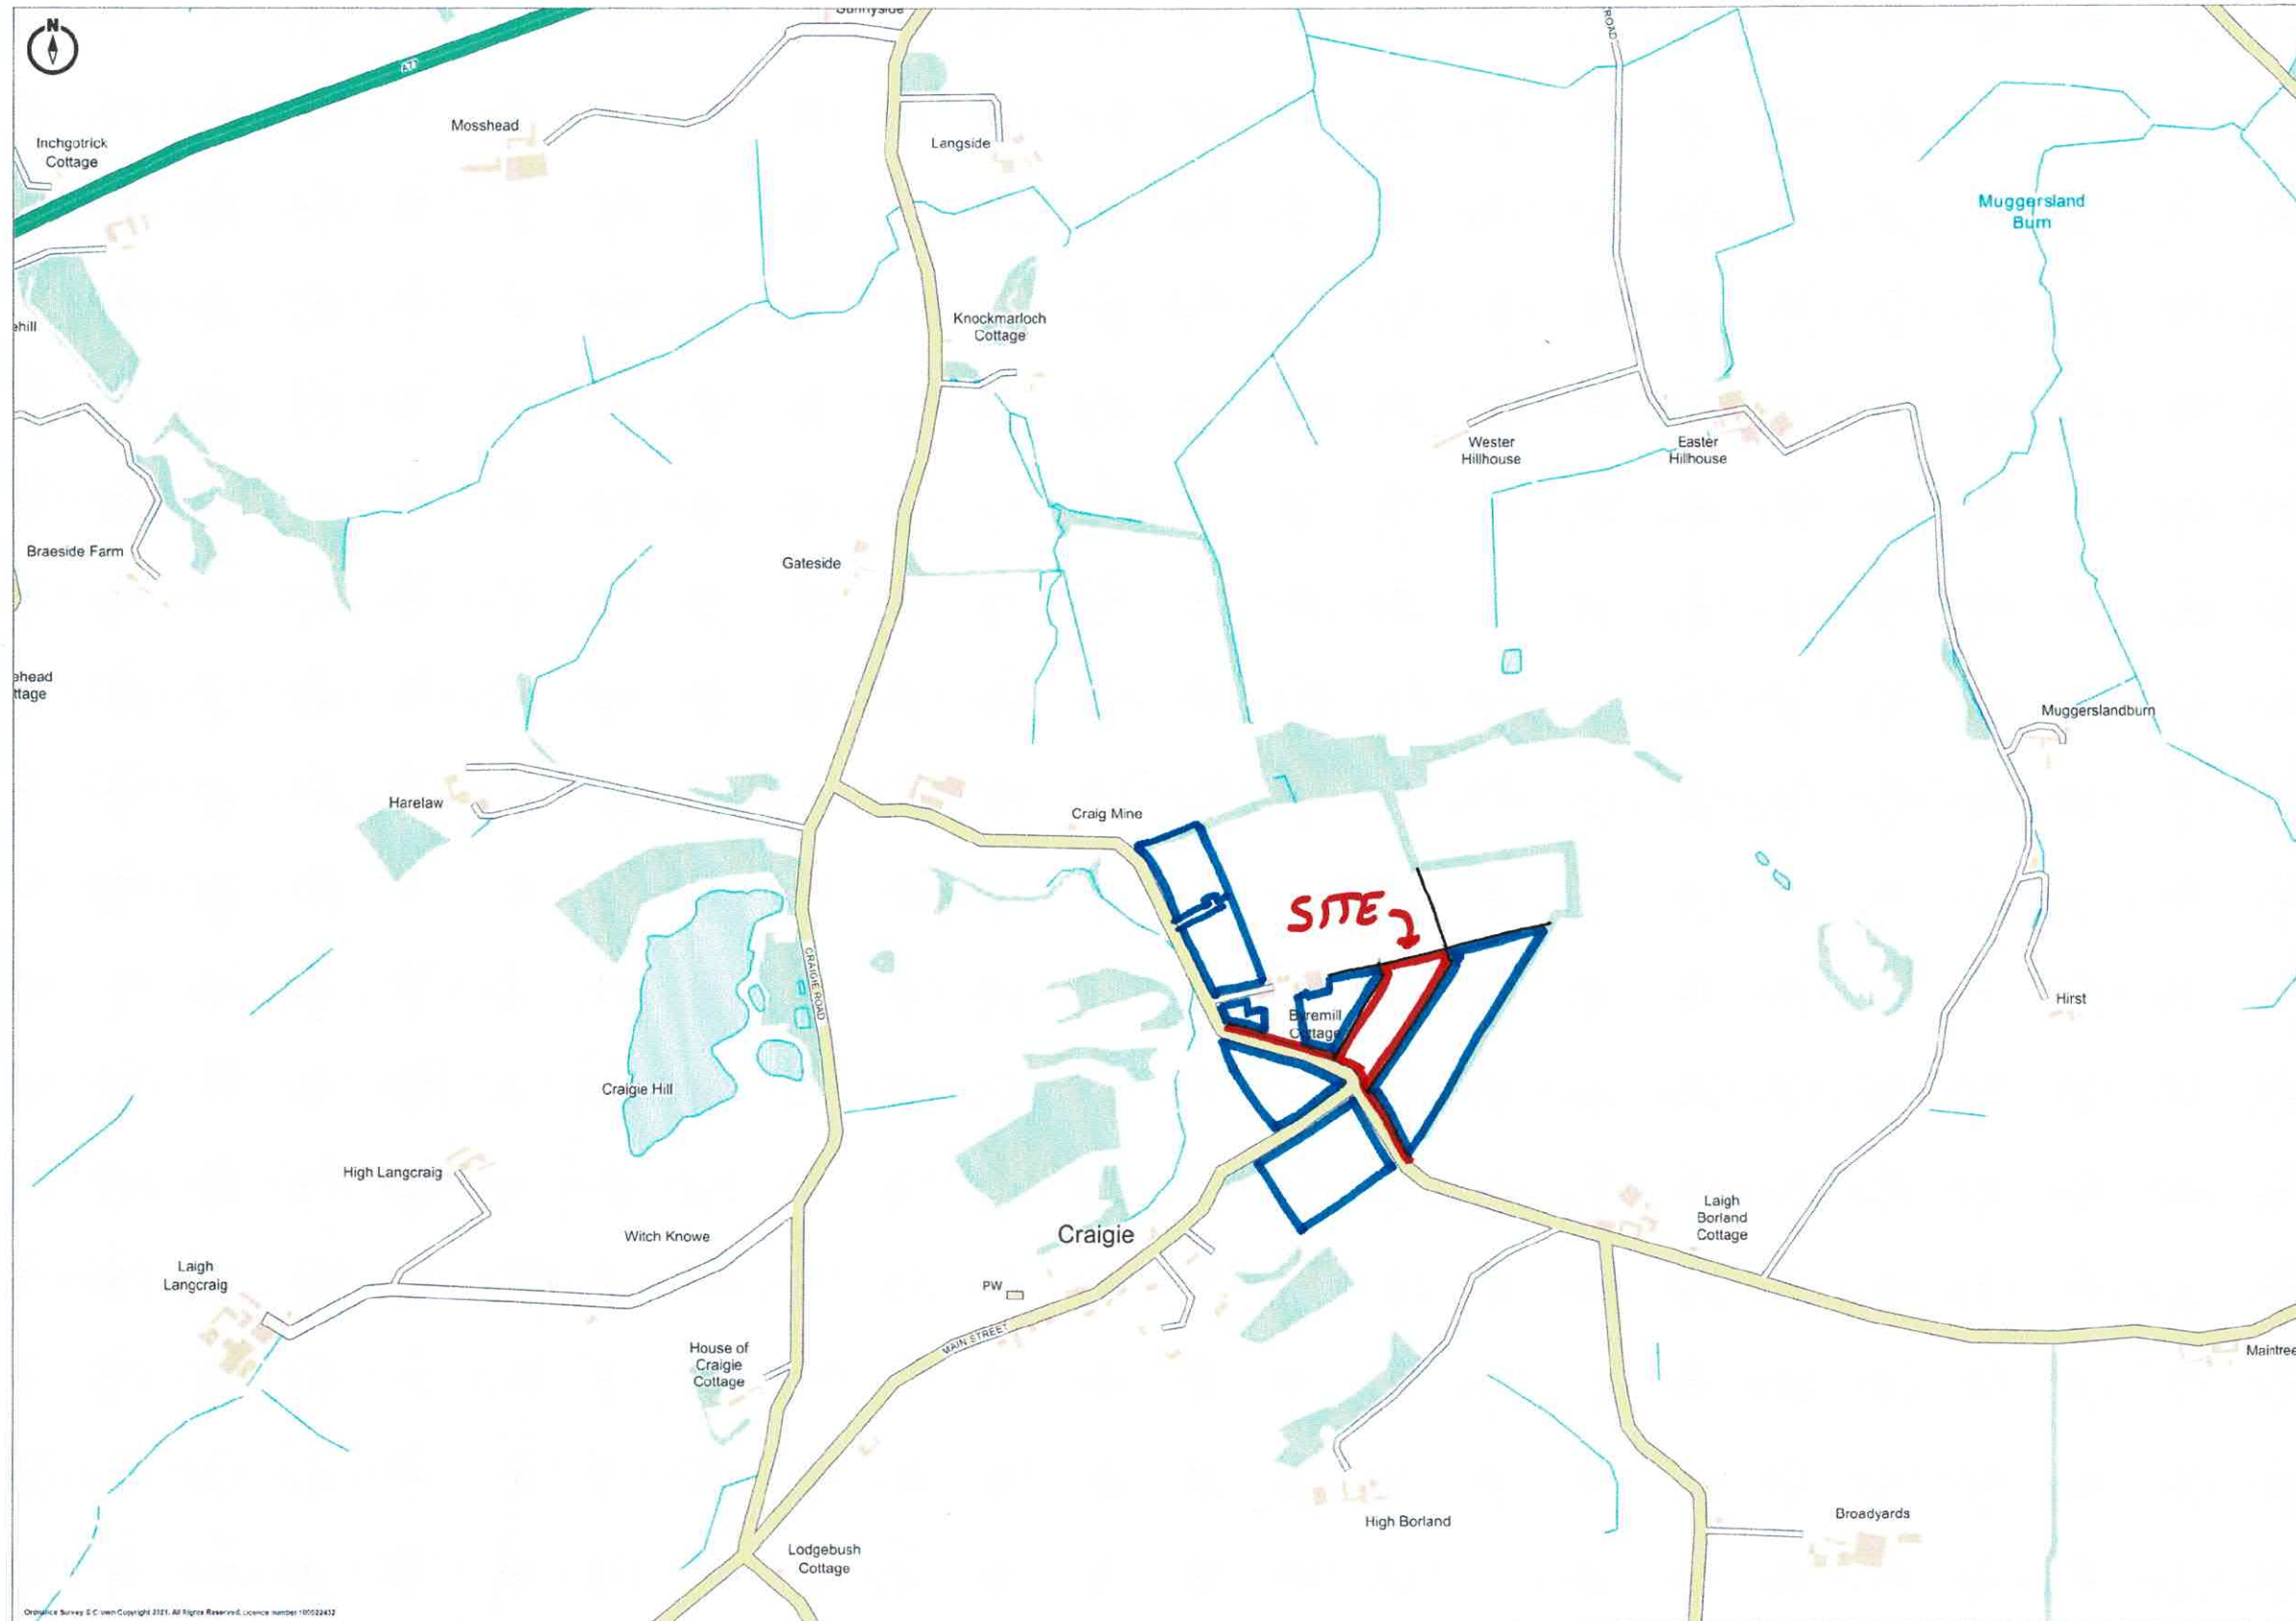

Promap V2  
LANDMARK INFORMATION

Ordnance Survey © Crown Copyright 2021. All Rights Reserved.  
Licence number 100032432  
Plotted Scale - 1:10000, Paper Size - A3

A997 - LP 1  
JKM CONSULTANCY  
1:10,000 P A3  
DECEMBER 2020