



SIDE (NORTH EAST FACING) ELEVATION *Existing*

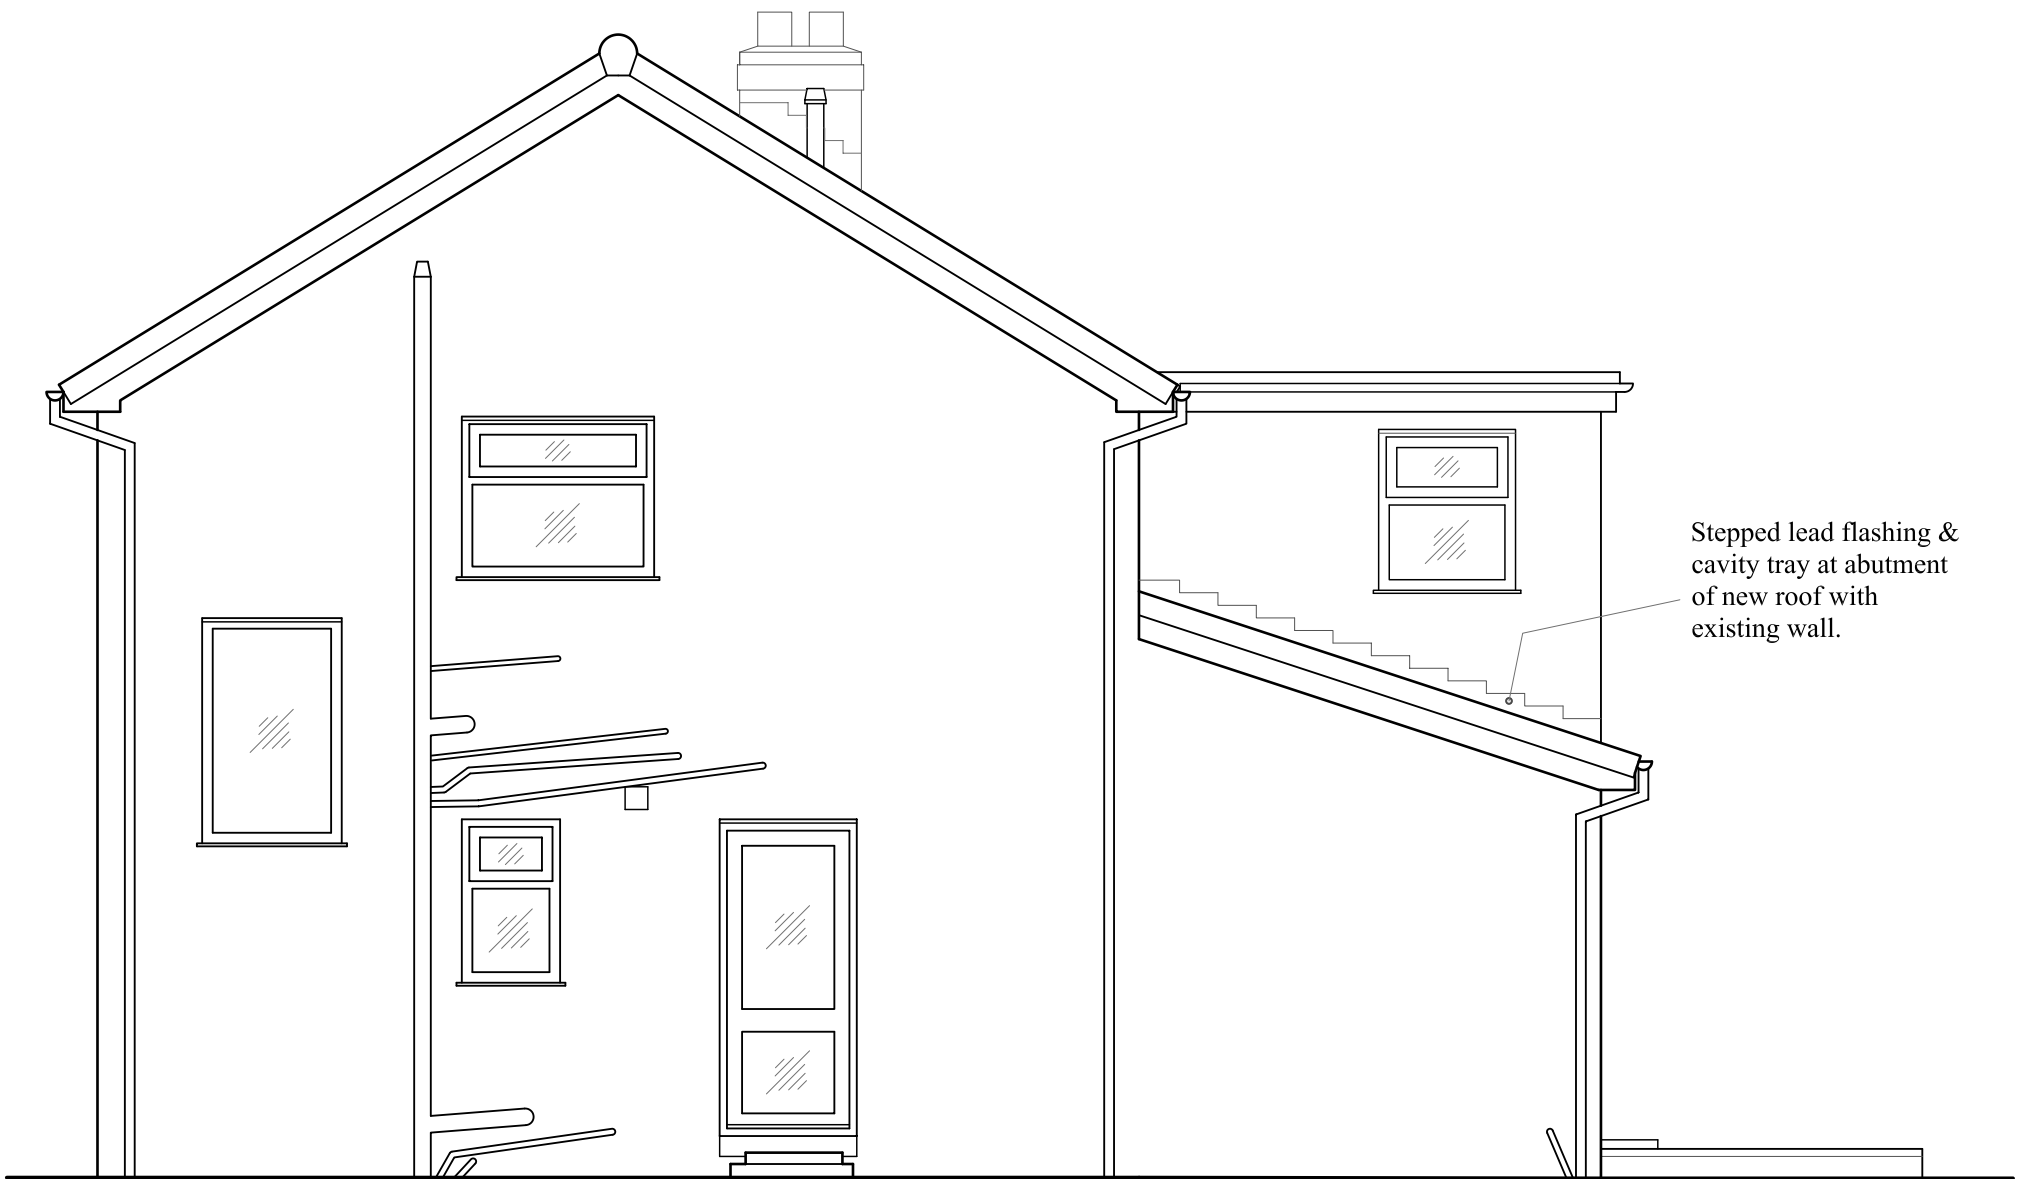

SIDE (NORTH EAST FACING) ELEVATION *Proposed*

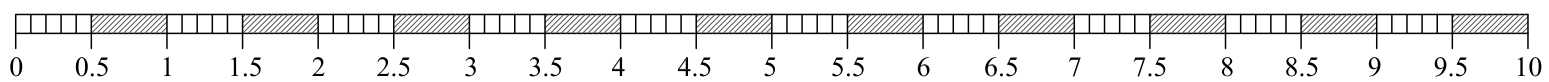

SCALE (metres)

PAPER SIZE: A3

©PHIL WALSH ARCHITECTURAL SERVICES 2020.
 THIS DRAWING HAS BEEN PREPARED FOR LOCAL AUTHORITY APPLICATIONS AND TO
 OBTAIN BUILDERS QUOTATIONS (WHERE APPLICABLE) ONLY.
 DIMENSIONS ARE IN MILLIMETRES - TO BE CHECKED ON SITE (WHERE APPLICABLE).

Project:	PROPOSED SINGLE STOREY REAR EXTENSION AND ALTERATIONS		
Address:	58 ALDER LANE, PARBOLD, WIGAN		
Client:	MS. K. BAKER		
SCALE:	1:50	DRWG NO.	20-1189-4
		DATE:	DEC. '20
PHIL WALSH <i>Architectural Services</i>			
1 Regent Park, Fulwood, Preston PR2 9WX			
e-mail: pwplans@gmail.com		Tel. 07974 553991	