


planning



LOCATION PLAN

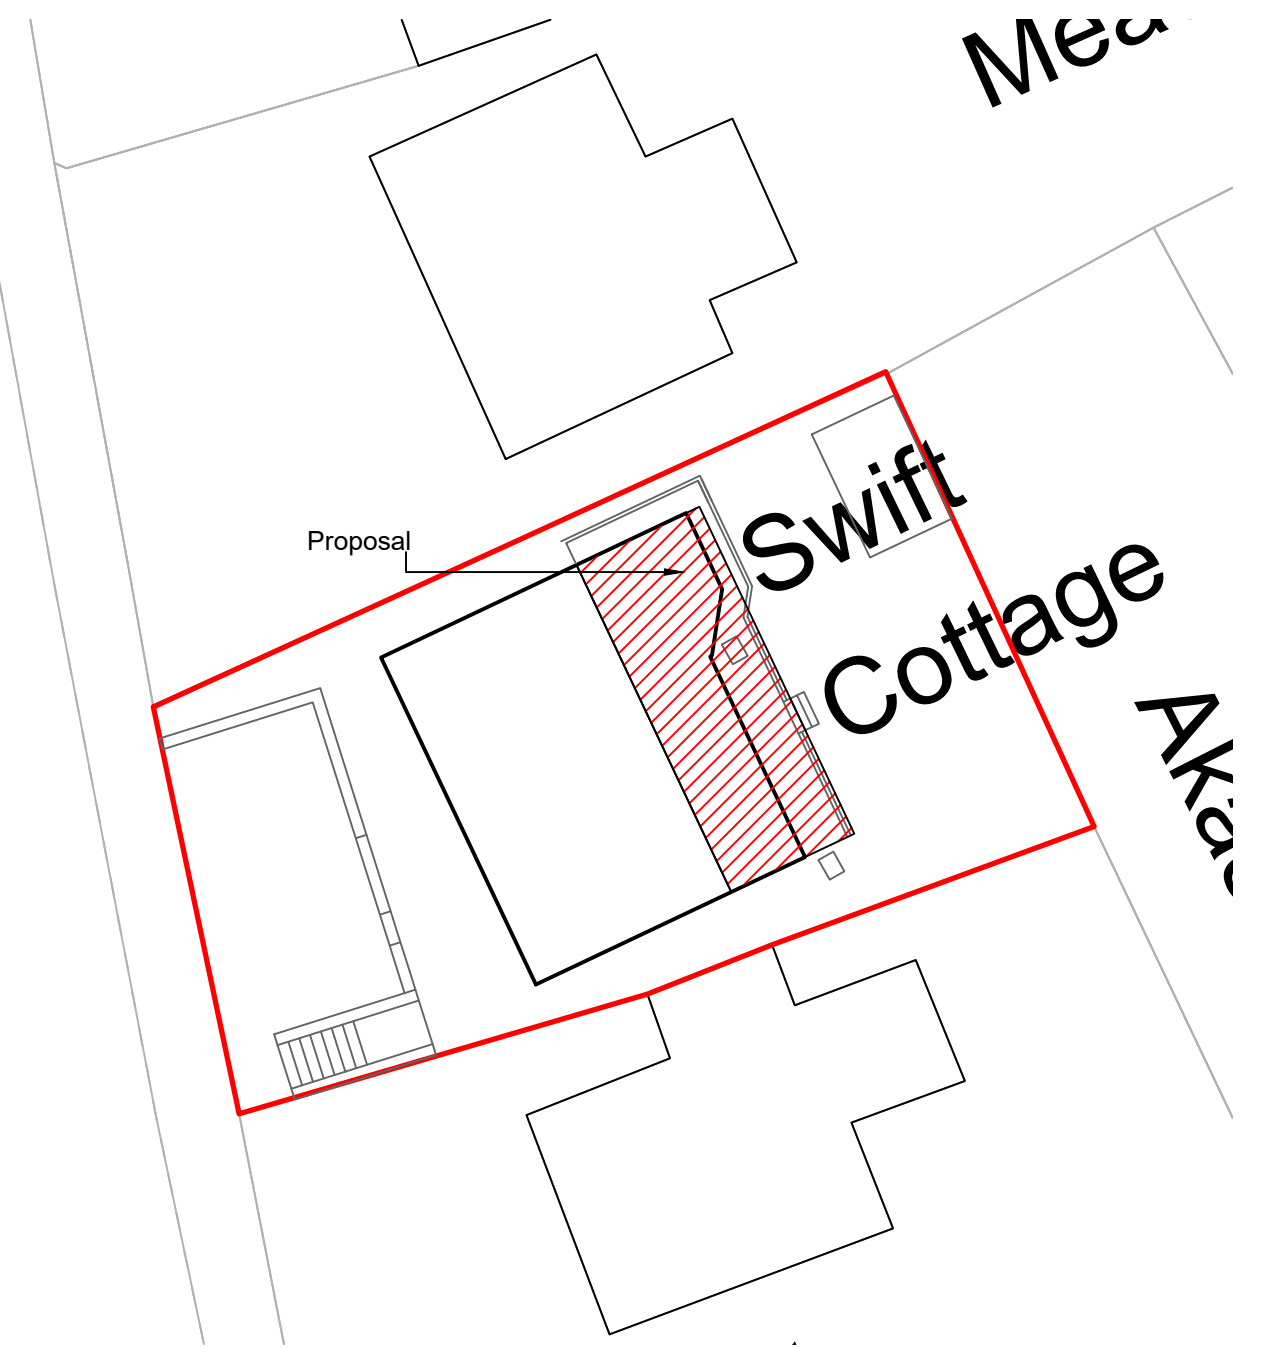

BLOCK PLAN

© Crown Copyright 2020
OS Licence No. 100053143

<p>Note: This drawing is for planning permission only and is not to be used for the purposes of construction. Check dimensions on site.</p>	<p>Revision: - Date:</p>	<p>Proposal: Two storey extension</p>	<p>At: Swift Cottage, Charmouth road Lyme Regis</p>	<p>For: Mr & Mrs. Shrubbs</p>	<p>Title: LOCATION & BLOCK PLAN</p>	<p>Scale: 1:200/1250 @ A3 Date: 06/11/2020 Drawing No: C2046.01</p>	<p>SEB COPE DESIGN info@sebcope.co.uk 01297 647448</p>
---	------------------------------	---	---	---------------------------------------	---	---	---