



EXISTING GROUND FLOOR PLAN

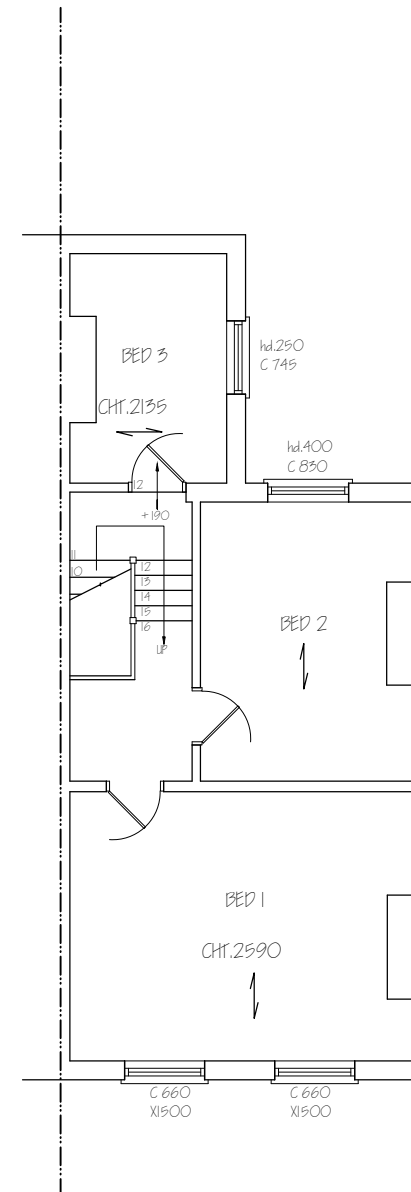


EXISTING FIRST FLOOR PLAN

Nigel Fallon, B.Sc. (Hons)MBEng. 07768-408525 Planning & Development Consultant, Building Engineer. 349, Chartridge Lane, Chesham, HP5 2SH.	ADDRESS: 3, STATION ROAD, HANWELL, W7 3JD.	
	DRAWING TITLE: EXISTING FLOOR PLANS SCALE - 1:100	DATE: 11/12/2020

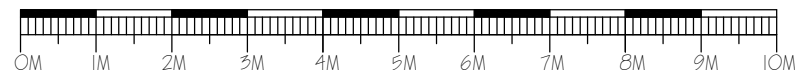




EXISTING FRONT ELEVATION

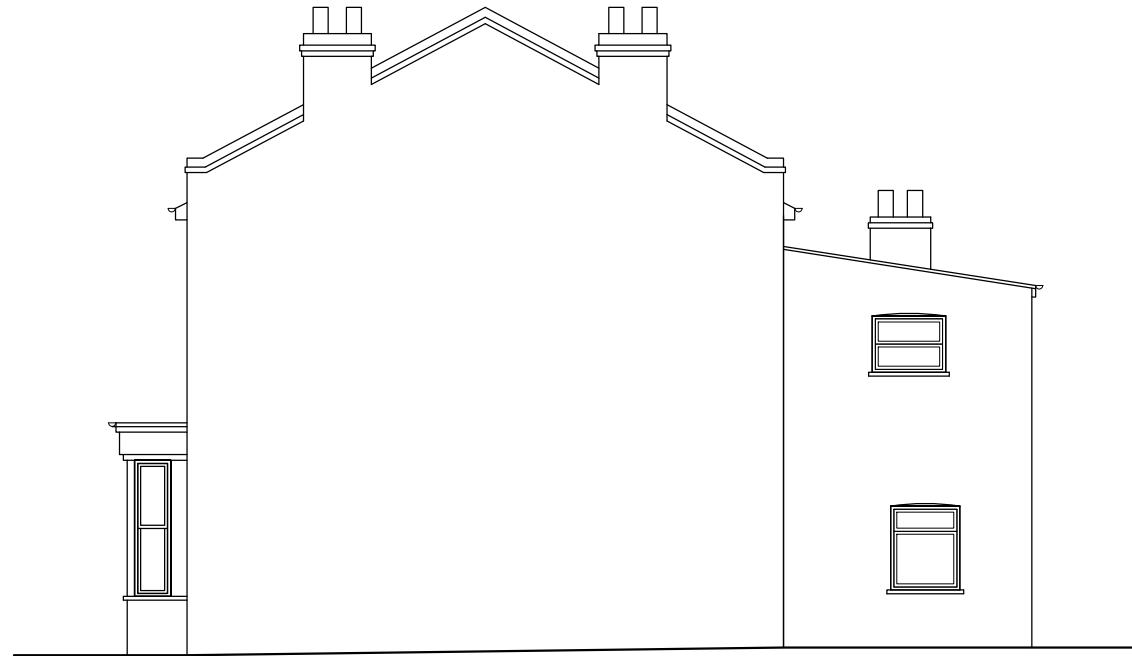

EXISTING SIDE ELEVATION

Nigel Fallon, B.Sc. (Hons) MEng. 07768-408525 Planning & Development Consultant, Building Engineer.		ADDRESS: 3, STATION ROAD, HANWELL, W7 3JD.	
349, Chartridge Lane, Chesham, HP5 2SH.	DRAWING TITLE: EXISTING/ PROPOSED ELEVATIONS	NO. - 02	REV:
	SCALE - 1:100	DATE: 11/12/2020	DRG. PAPER SIZE: A3

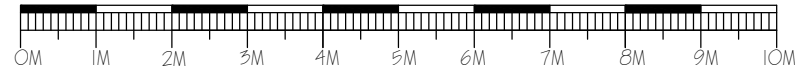


PROPOSED FRONT ELEVATION




PROPOSED SIDE ELEVATION

RENDERED FINISH TO MATCH EXISTING


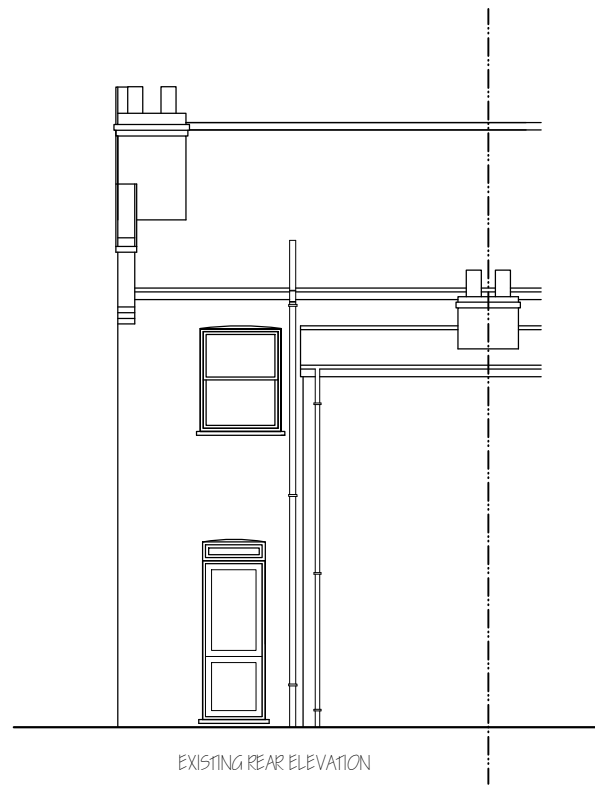


EXISTING REAR ELEVATION

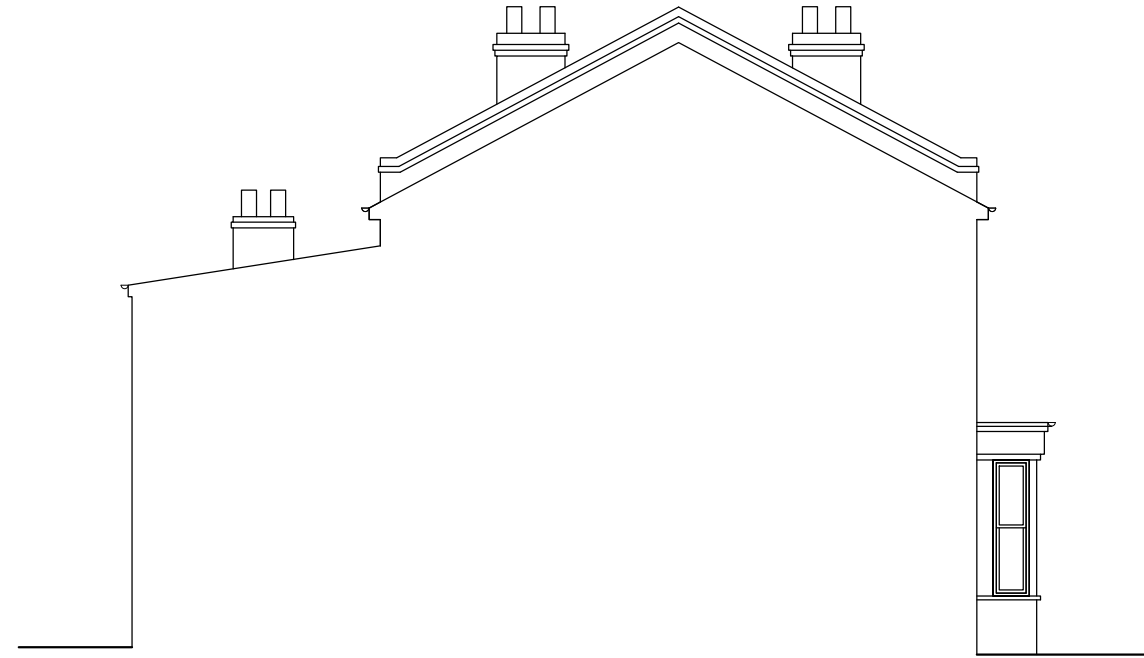


EXISTING SIDE ELEVATION


Nigel Fallon, B.Sc. (Hons) MEng. 07768-408525 Planning & Development Consultant, Building Engineer.		ADDRESS: 3, STATION ROAD, HANWELL, W7 3JD.	
349, Chartridge Lane, Chesham, HP5 2SH.		DRAWING TITLE: EXISTING/ PROPOSED ELEVATIONS NO. - 03	REV:
SCALE - 1:100		DATE: 11/12/2020	DRG. PAPER SIZE: A3

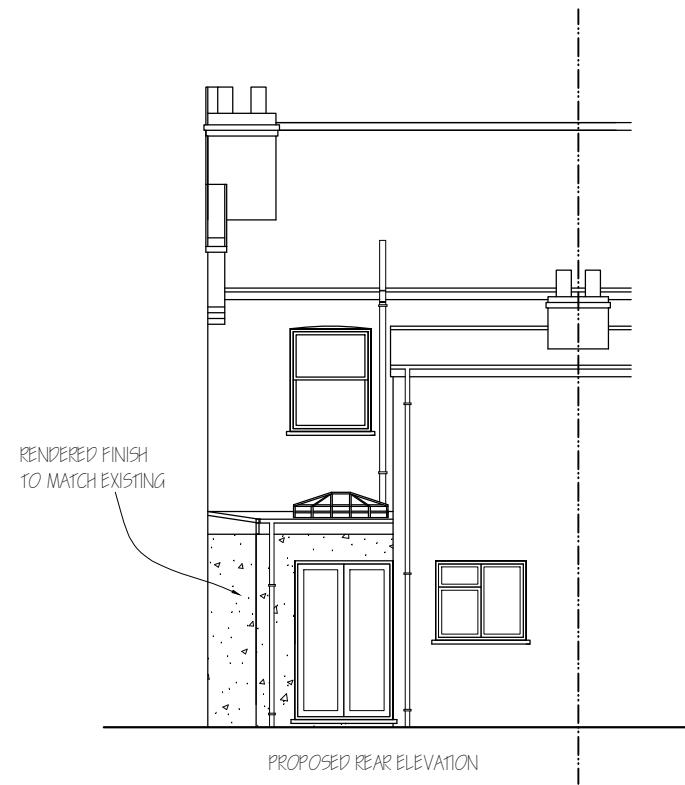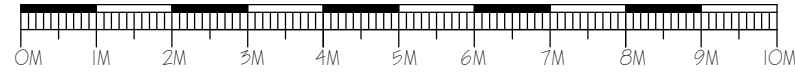


PROPOSED REAR ELEVATION

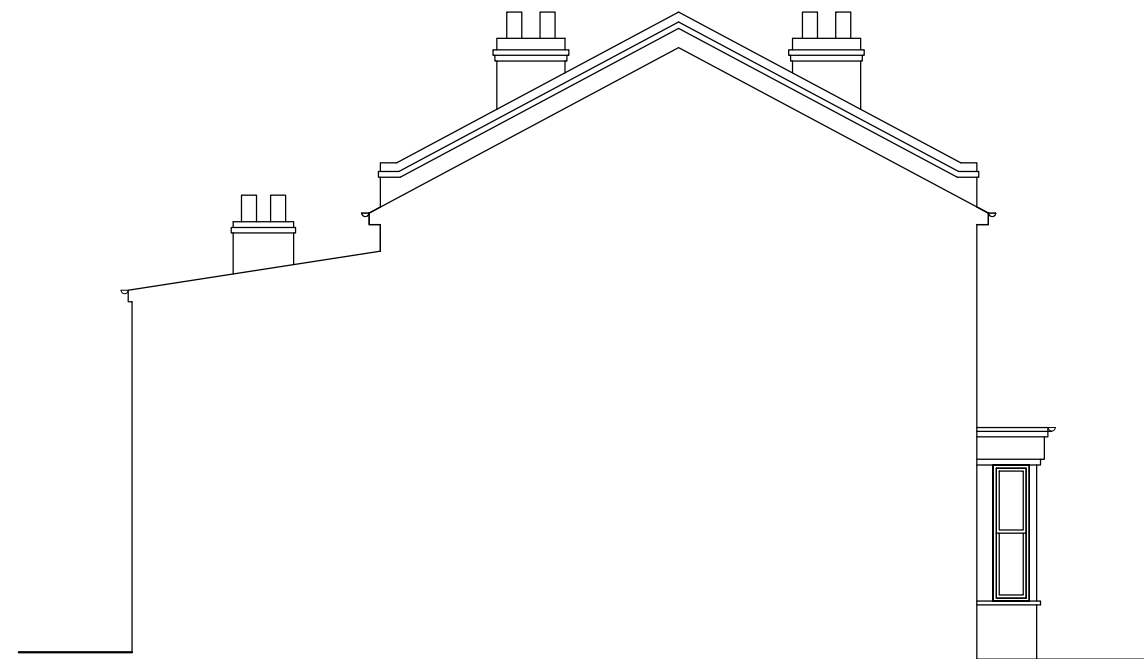


PROPOSED SIDE ELEVATION

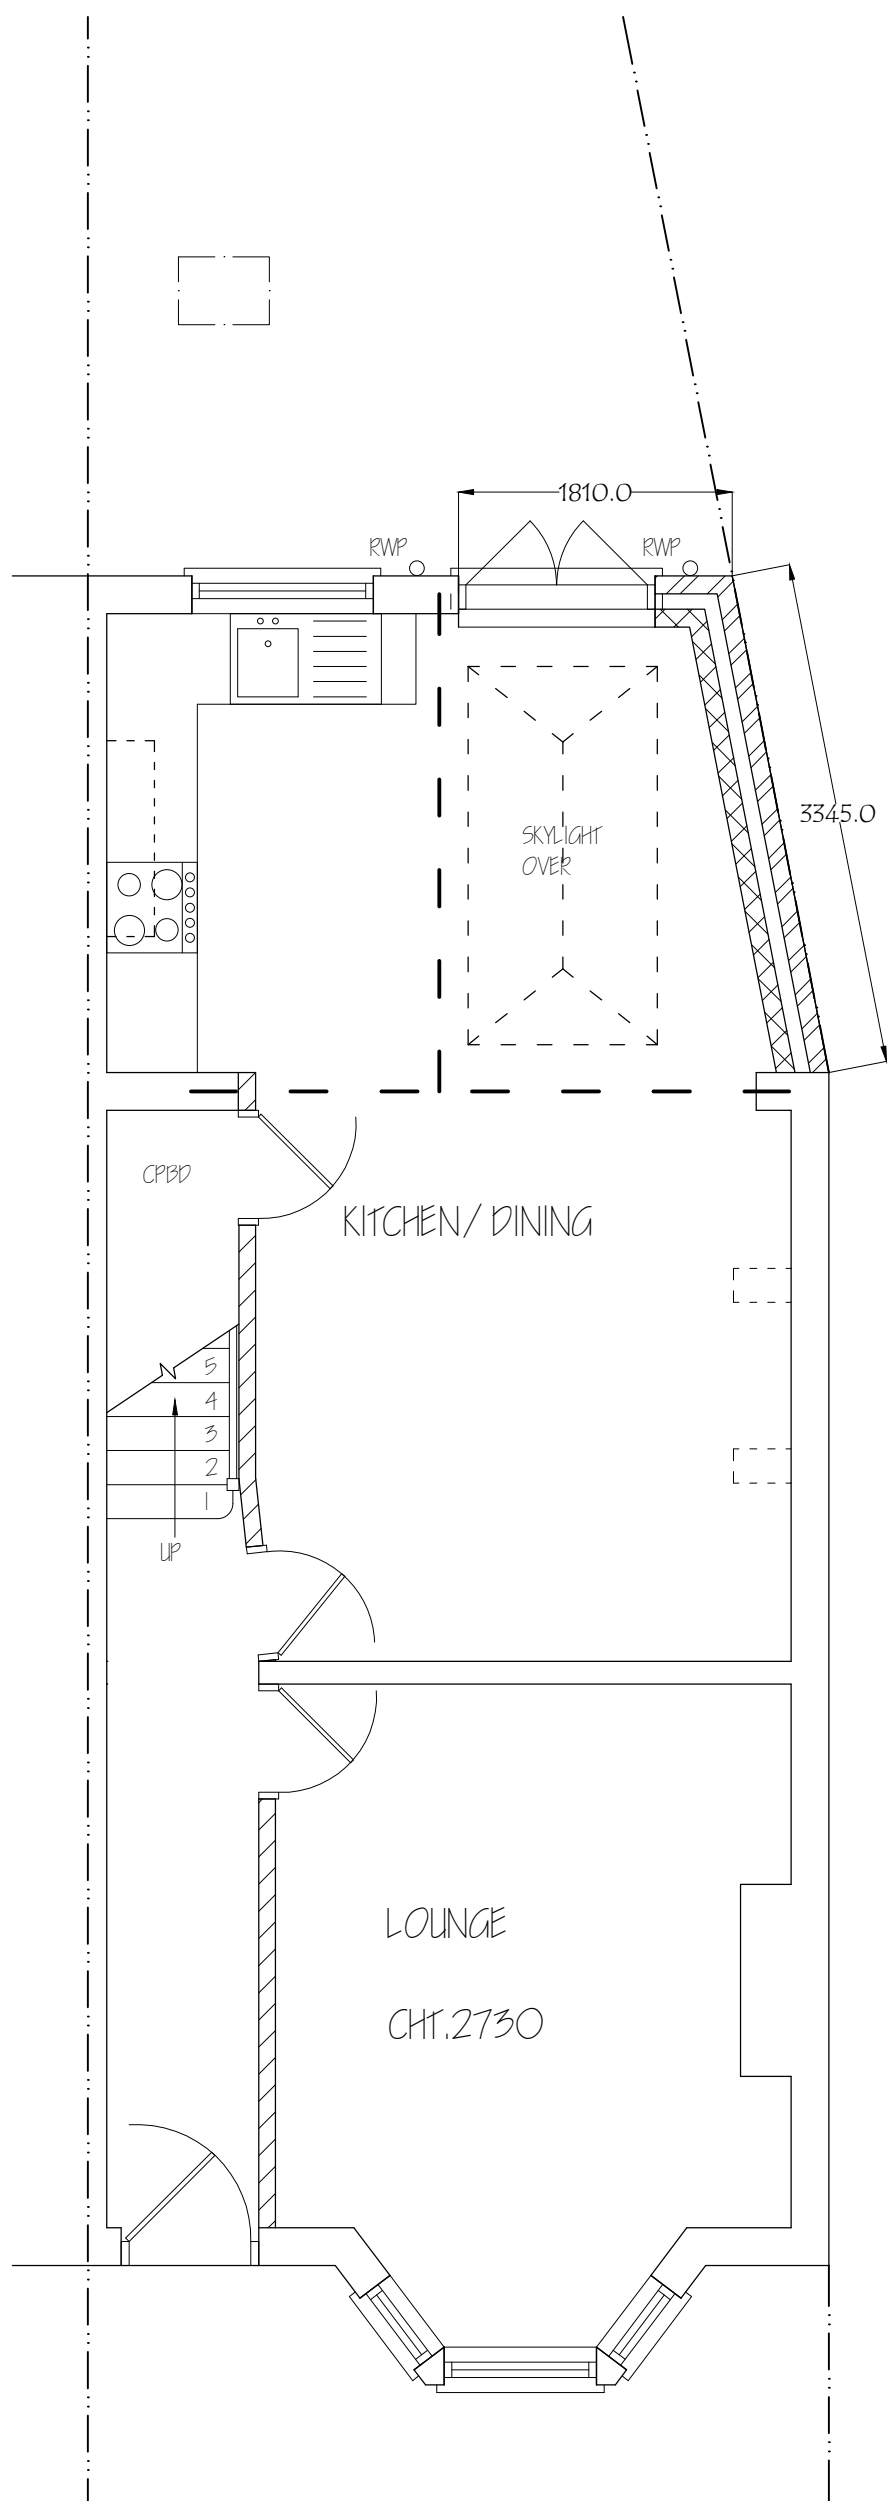

Nigel Fallon, B.Sc. (Hons) MEng. 07768-408525 Planning & Development Consultant, Building Engineer.		ADDRESS: 3, STATION ROAD, HANWELL, W7 3JD.	
349, Chartridge Lane, Chesham, HP5 2SH.		DRAWING TITLE: PROPOSED GROUND FLOOR PLAN NO. - 04	REV:
SCALE - 1:50	DATE: 11/12/2020	DRG. PAPER SIZE: A3	

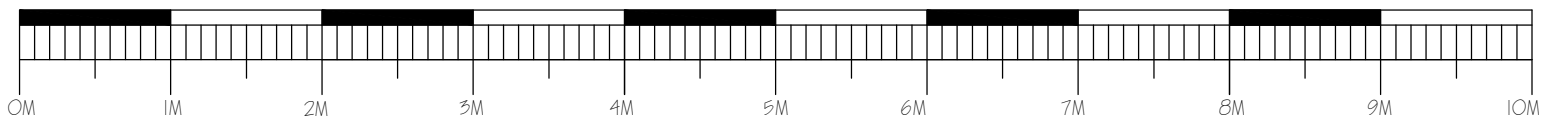

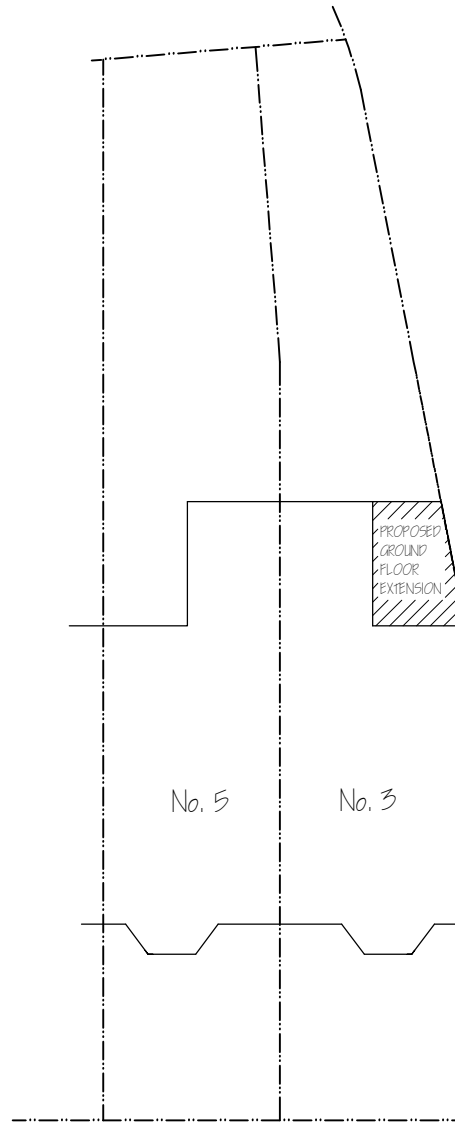

<i>Nigel Fallon</i> , B.Sc. (Hons) MBEng. 07768-408525 Planning & Development Consultant, Building Engineer. 349, Chartridge Lane, Chesham, HP5 2SH.	ADDRESS: 3, STATION ROAD, HANWELL, W7 3JD.	
	DRAWING TITLE: PROPOSED BLOCK PLAN	NO. - 05
SCALE - 1: 200	DATE: 11/12/2020	DRG. PAPER SIZE: A3

