



Reproduced by permission of Ordnance Survey on behalf of HMSO.
© Crown Copyright and database rights 100023404, 2021.

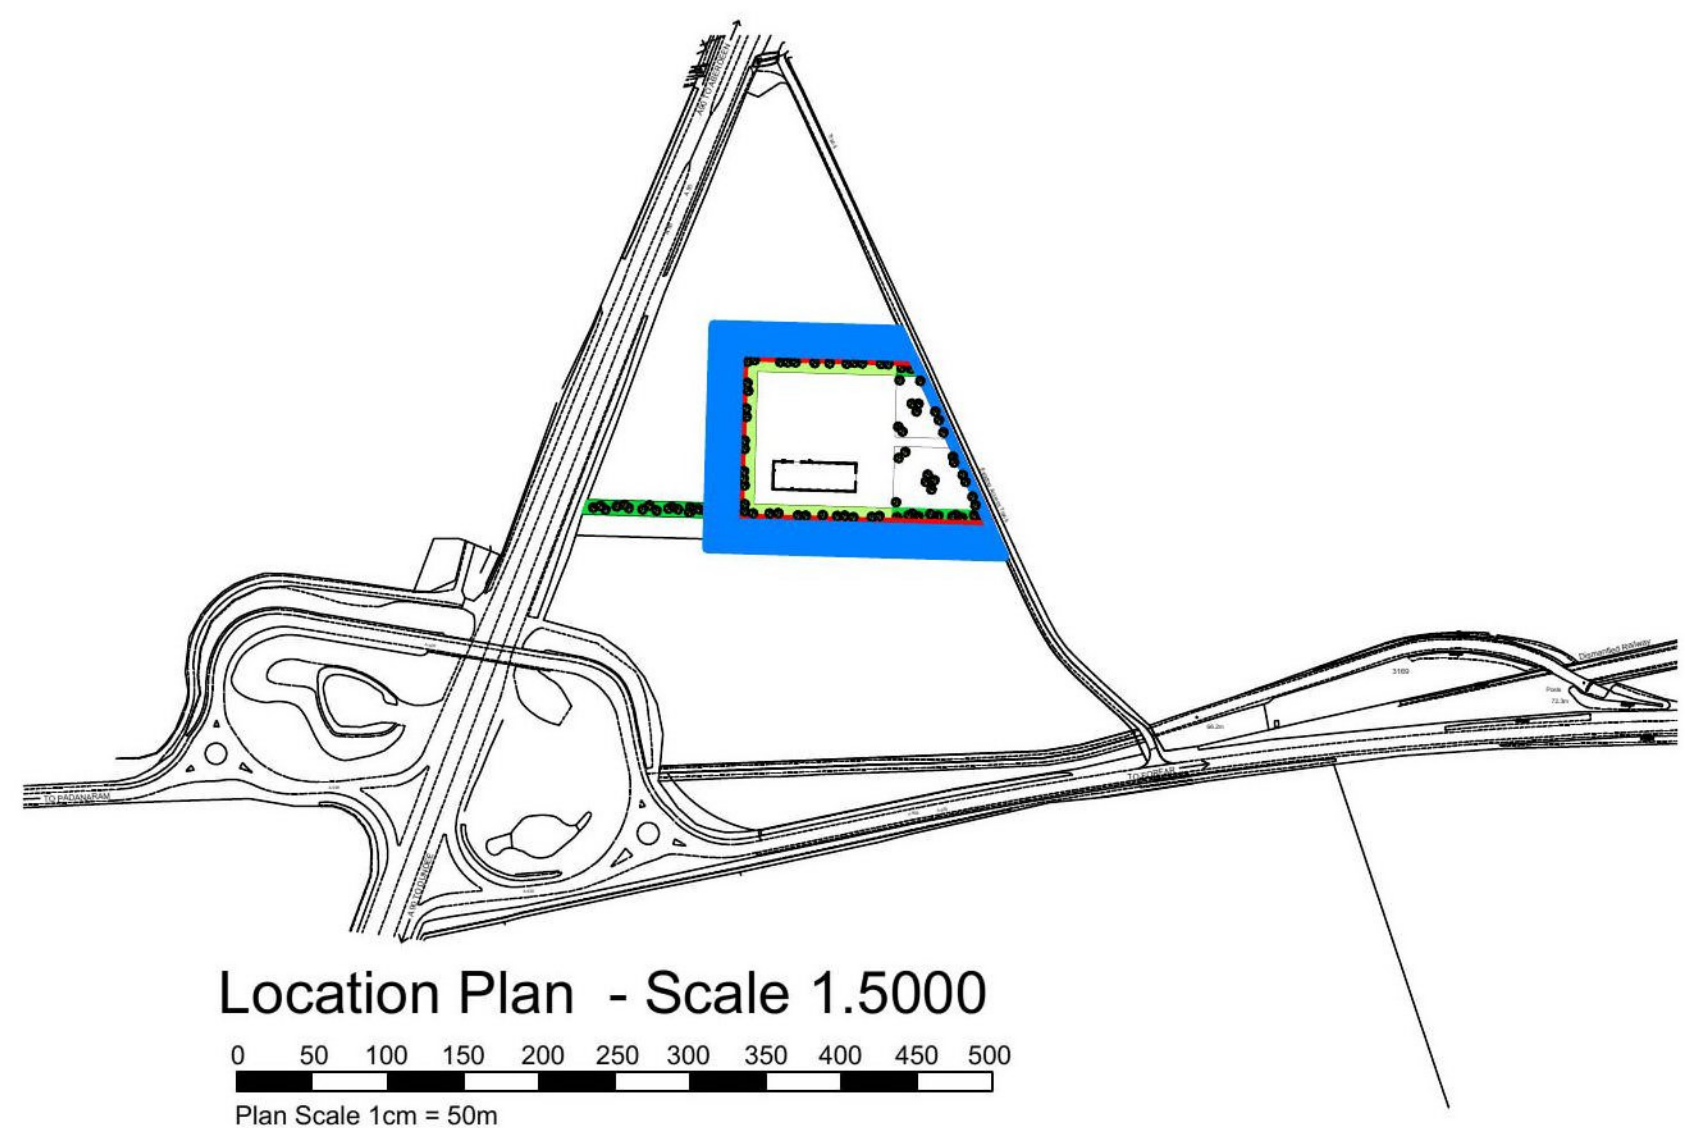

Reproduced by permission of Ordnance Survey on behalf of HMSO.
© Crown Copyright and database rights 100023404, 2021.

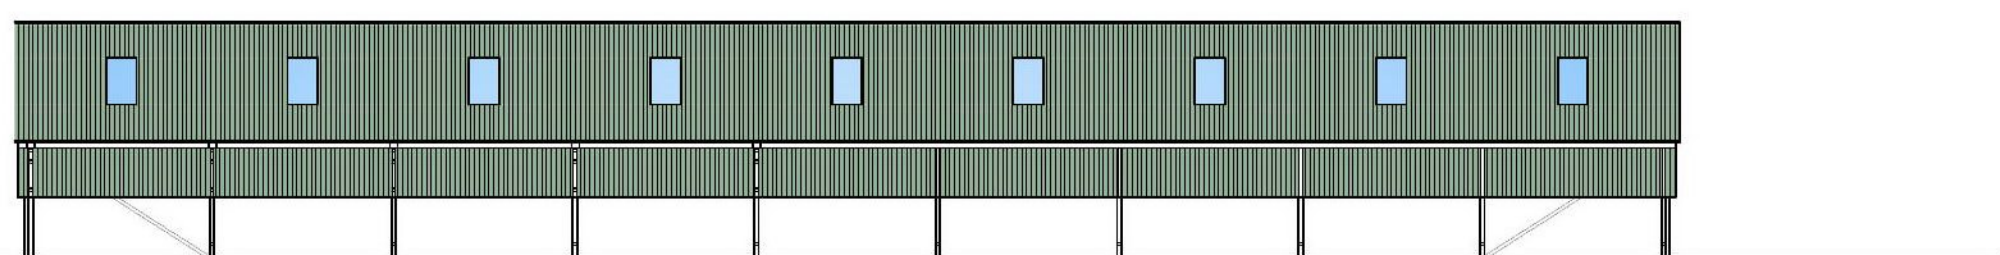

DO NOT SCALE FROM DRAWINGS	
A.B. Roger & Young Ltd Chartered Architect & Surveyors 9 Macgregor Street, Brechin Tel: 01356 622125 Fax: 622644 Email: info@abrogerandyoung.com	
Job Title: Proposed Erection of New General Purpose Agricultural Shed At Bogside, Padanaram For Mr Greenhill	
Scale 1:250, 1:500 & 1:5000 @A2	Date December 2020
Drawing Title Site & Location Plan Cross section of bund	Drawn By KF
Drawing No. 2020 BTP 02	Checked By AHW
Revisions:	