

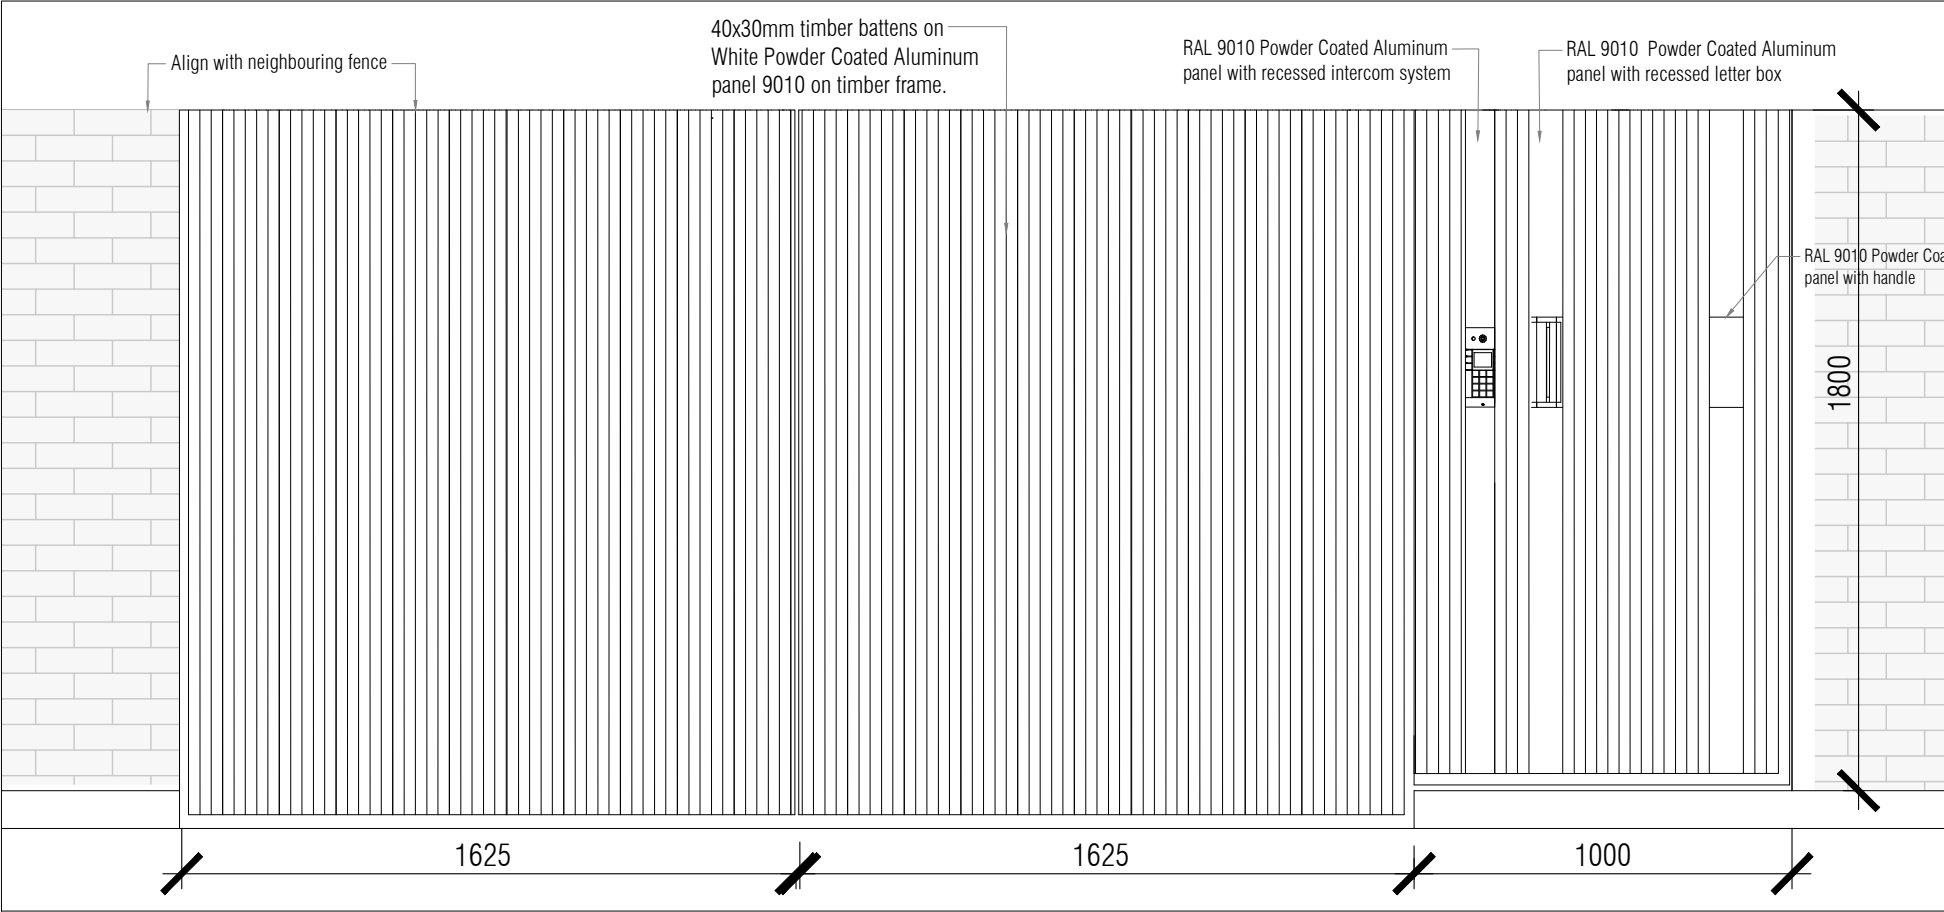


20 01 GATE PLAN
SCALE 1:20 on A3

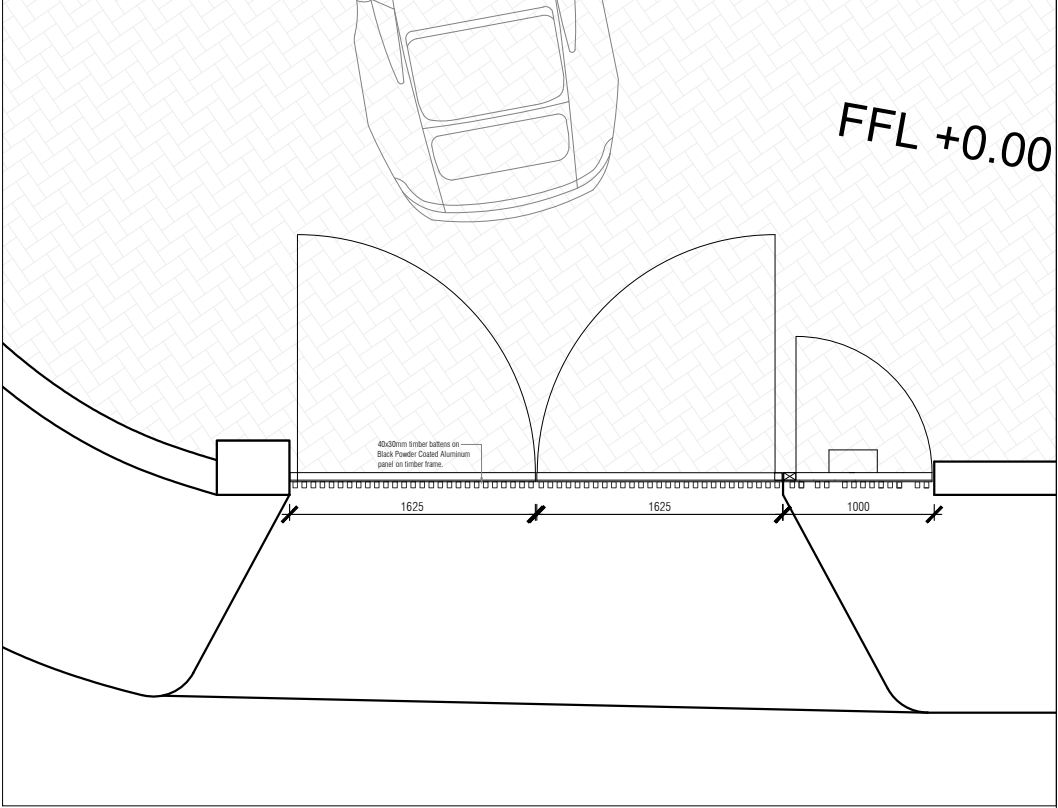

20 02 GATE ELEVATION
SCALE 1:20 on A3

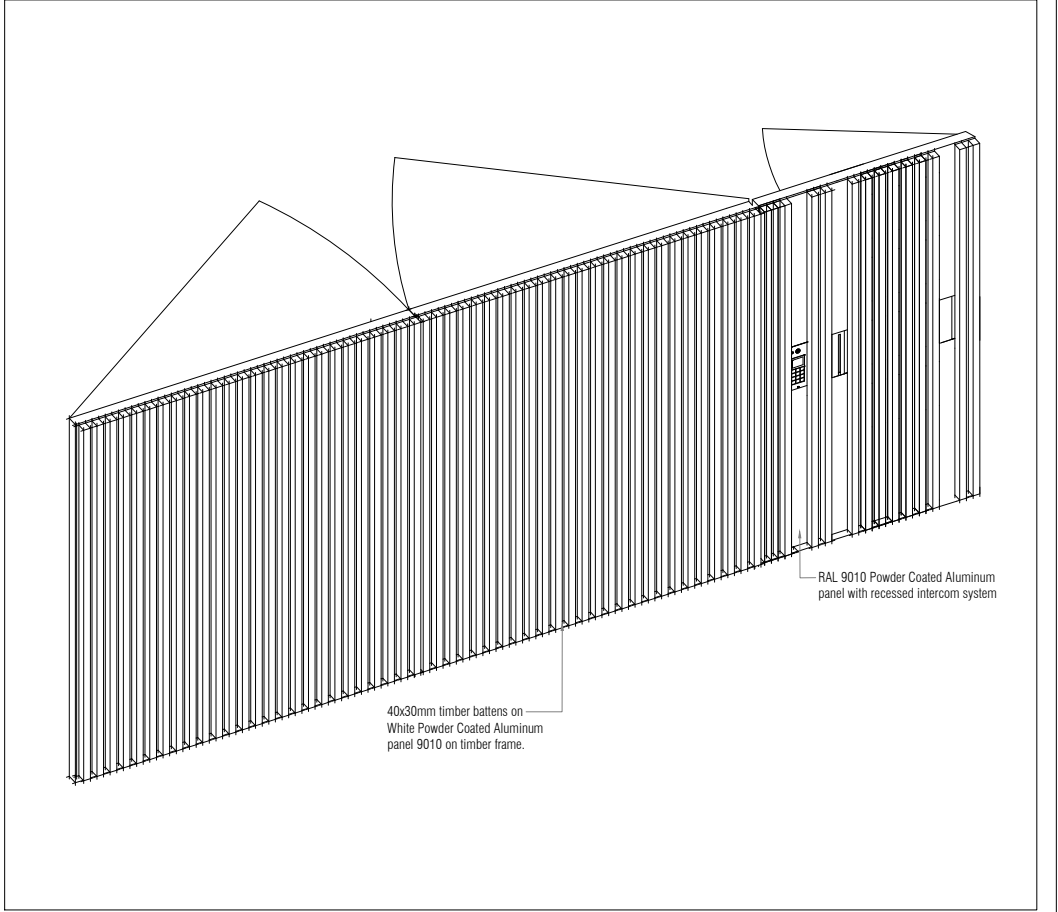

NOTES:

The drawings and the design hereon is the copyright of Milan Babic Architects Ltd and must not be reproduced without their written consent.

Figured dimensions only to taken from this drawing. All dimensions to be checked on site and Milan Babic Architects Ltd informed immediately of any discrepancies.

All works to be carried out in accordance with Local Authority approval, Building Regulations and current British Standards

Indicates revisions made to this drawing.

REV	DATE	INITIALS	DESCRIPTION
-----	------	----------	-------------



Milan Babic
Architects Ltd

Architects + Urban Designer
Bickel's Yard
151B Bermondsey Street
London SE1 3UW
TEL: (0)203 117 0120
FAX: (0)203 117 0122

E-mail:
milan@mb-architects.co.uk

PROJECT: PROPOSAL FOR A 3 BED FAMILY DWELLING
At Rear of The White Swan, 22 The Village, Charlton
London SE7 8UD

CLIENT: MENDOZA LTD.

DWG TITLE: Entrance Gate Details

DWG NO: DC-875-MB-20-100	REV: 0	DATE DRAWN: 08.12.2020
--------------------------	--------	------------------------

SCALE: 1:100 @ A3	DRAWN BY: JN	CHECKED: MB
-------------------	--------------	-------------