




FRONT ELEVATION

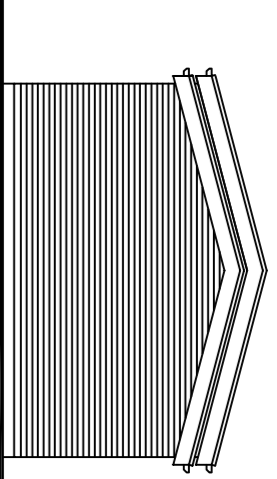


SIDE ELEVATION

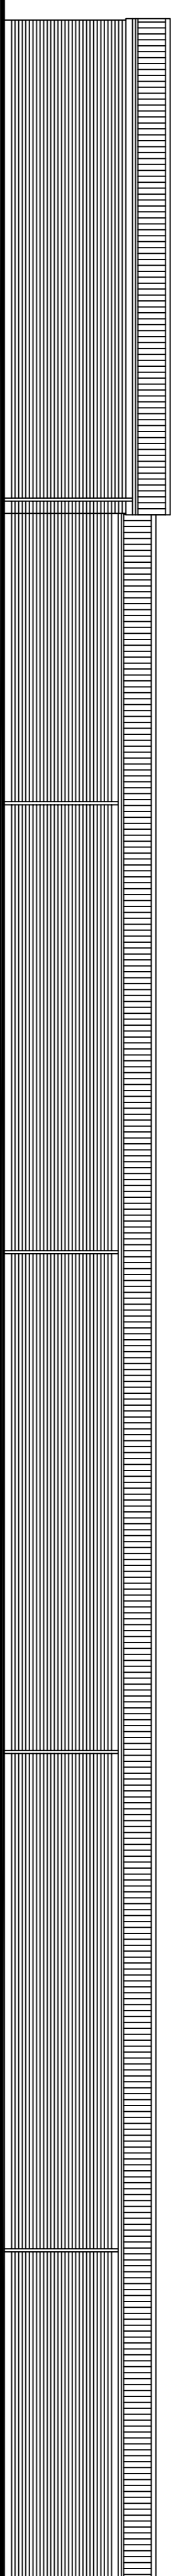


REAR ELEVATION

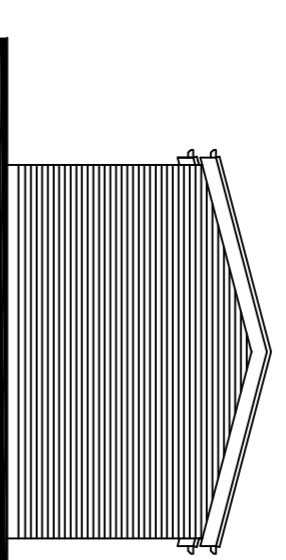

SIDE ELEVATION

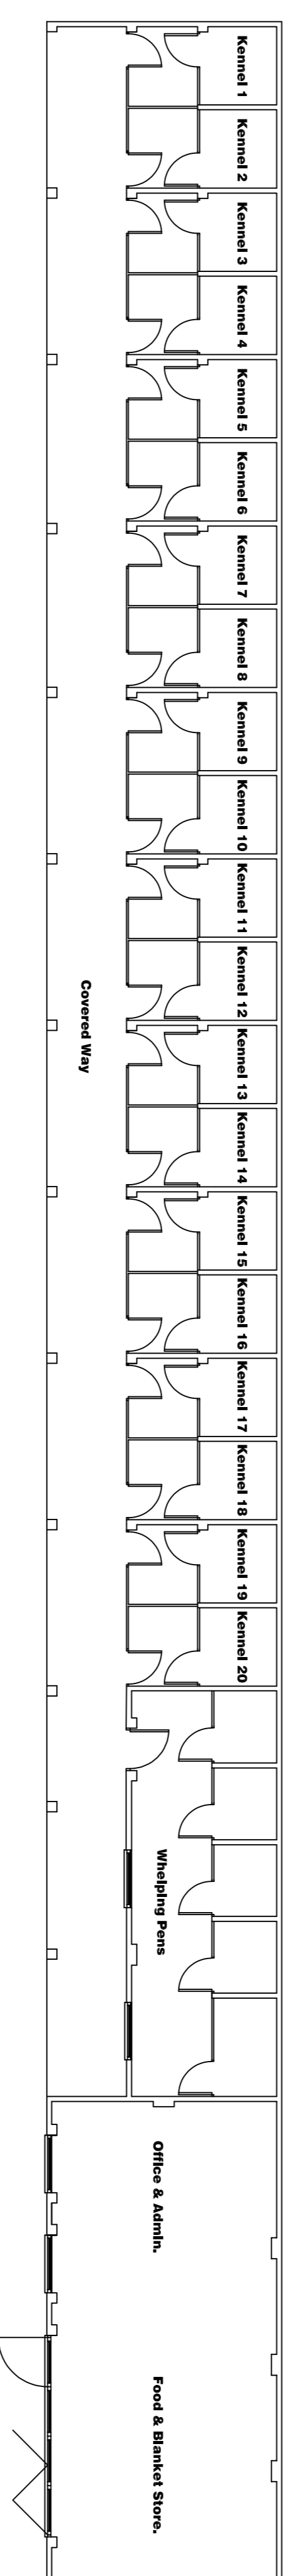




FLOOR PLAN

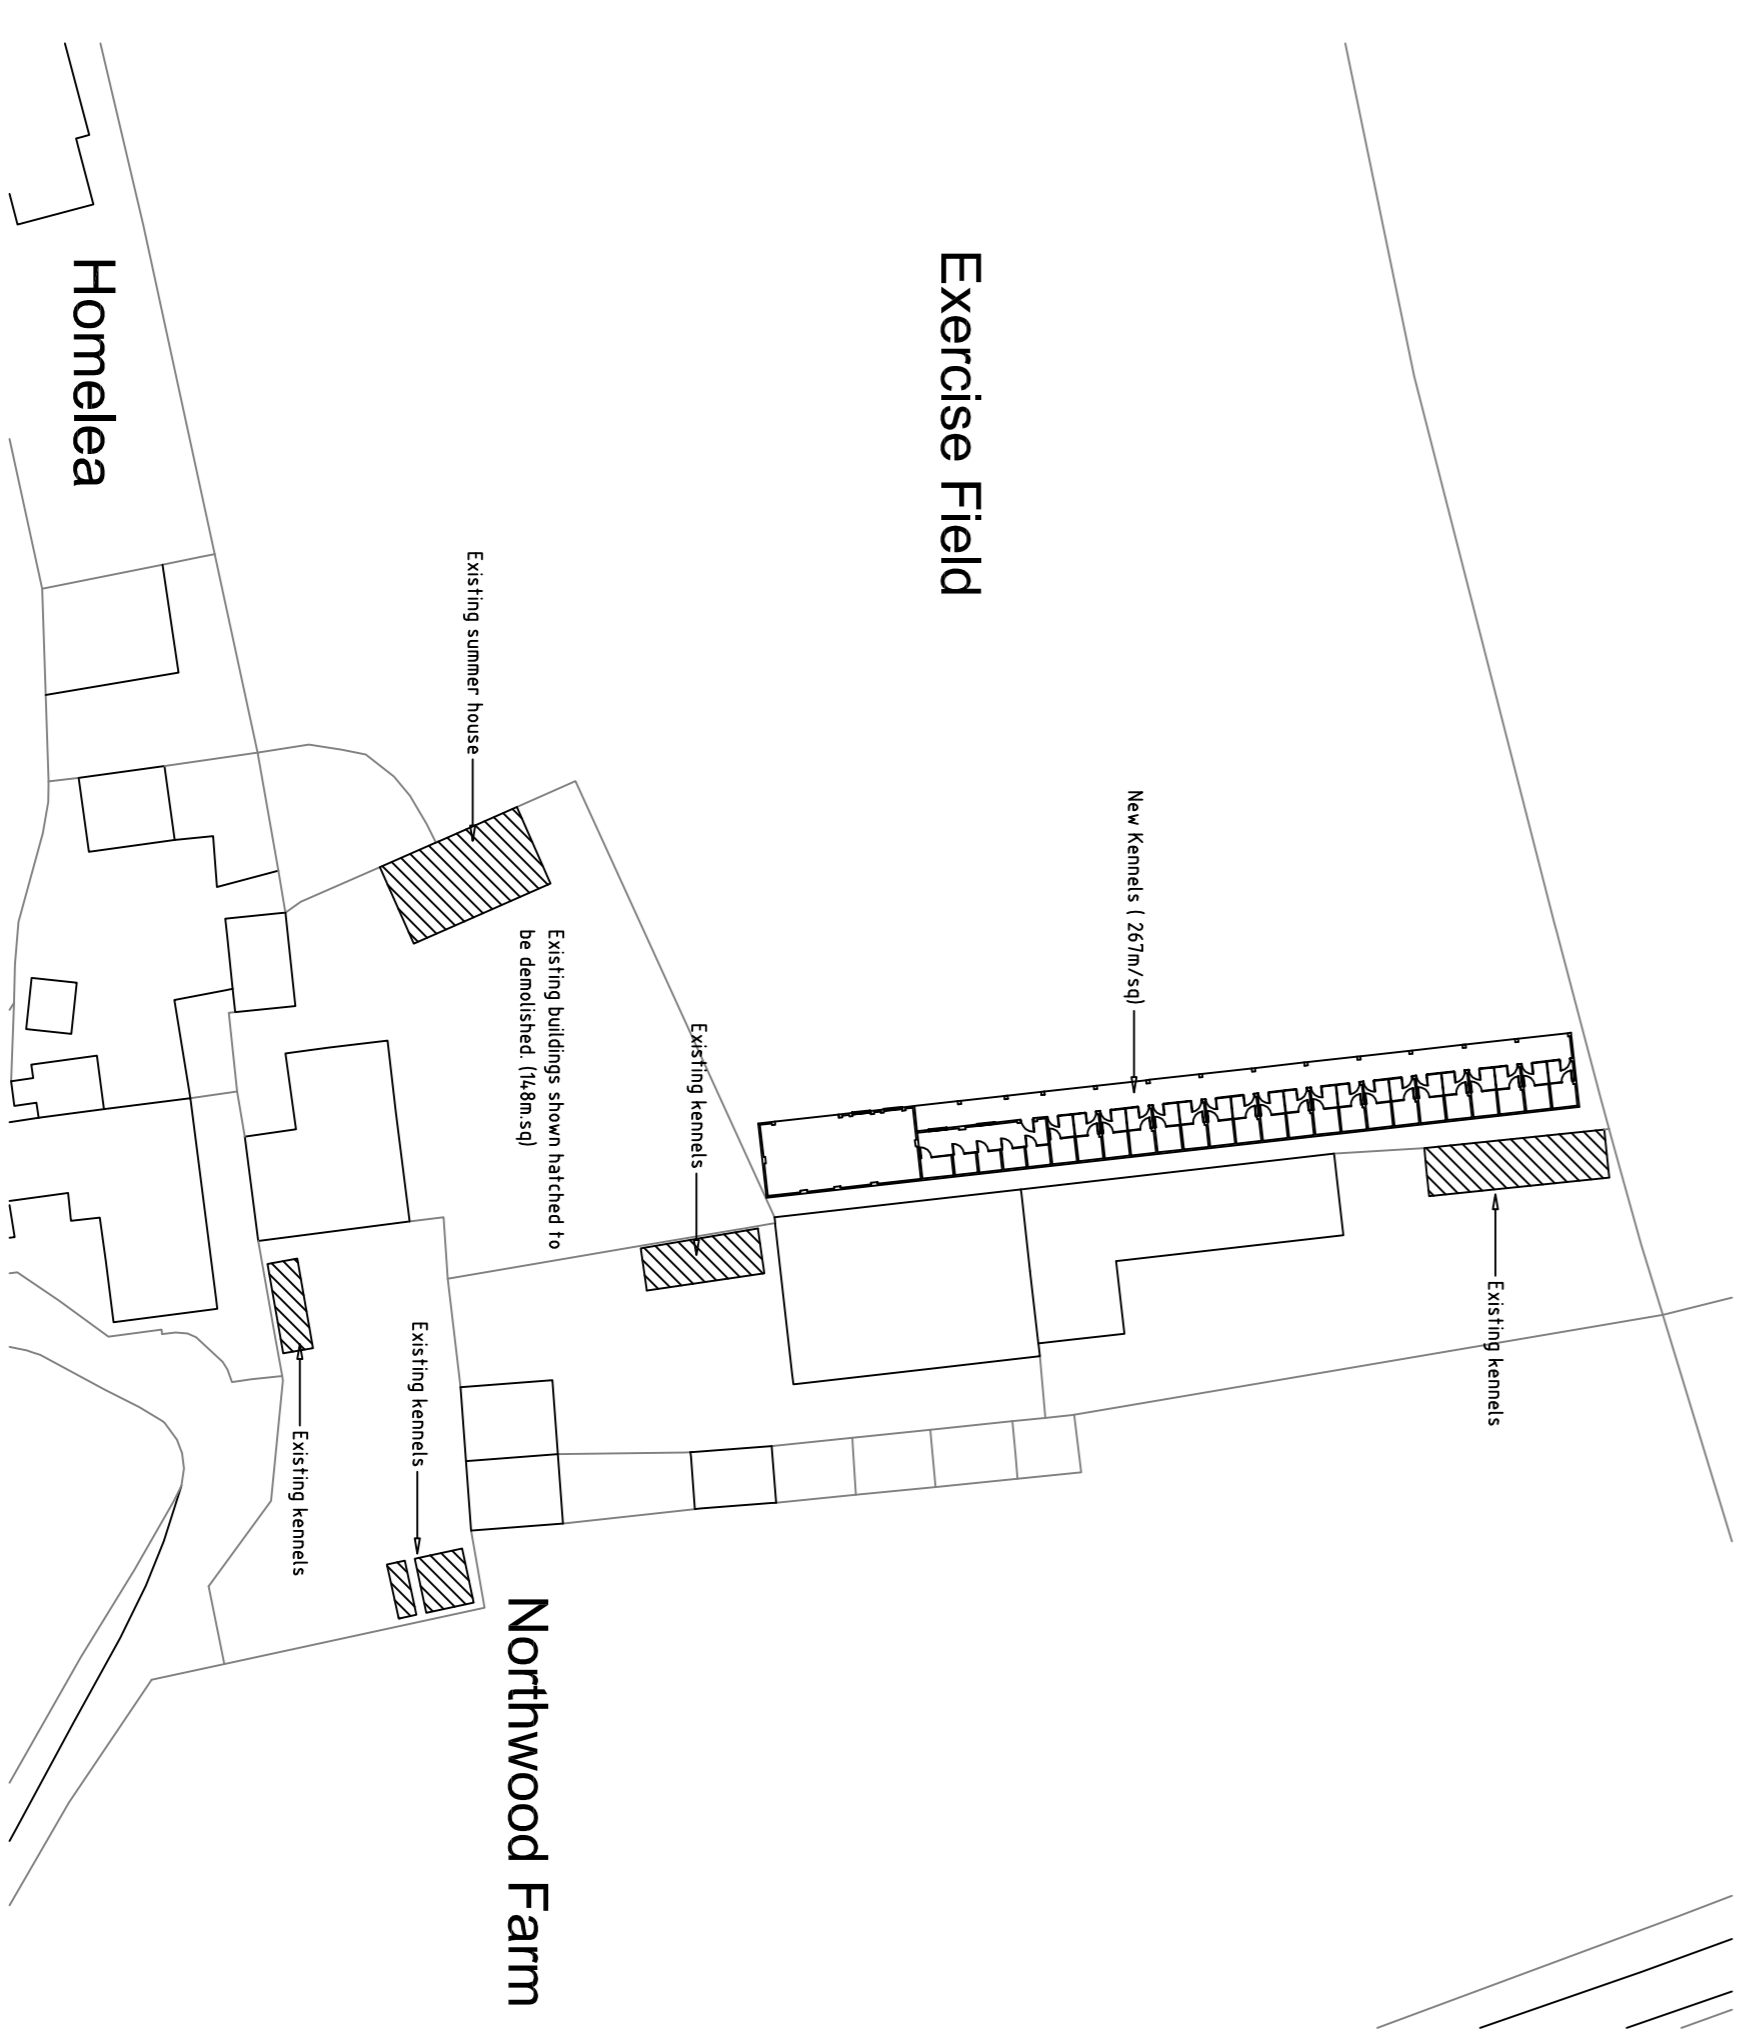

BLOCK PLAN 1/500



LOCATION PLAN 1/1250

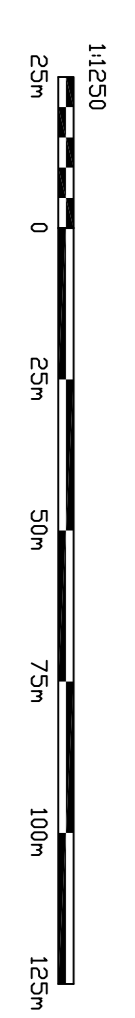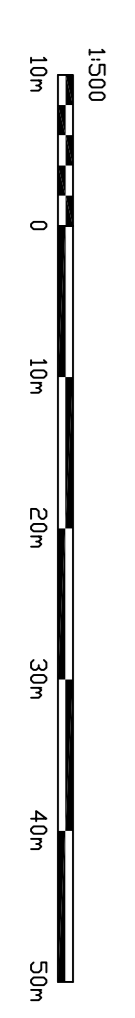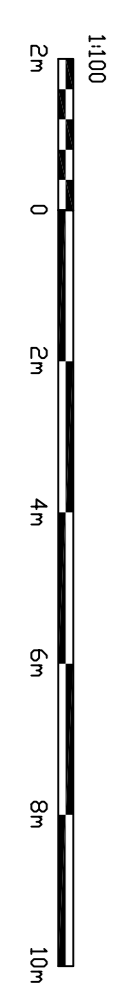

NORTH
Cann Copyright & Release 2018
Ordnance Survey Licence No. 10003409

Rev	Amendment	Date	By
01	Amendment		

ECLIPSE
ARCHITECTURE
ESTABLISHED 1991

14 HIGH STREET, PENNERT
KINGSWIMBOROUGH, LINCOLNSHIRE, LN4 6XD
TEL: 01509 480000
DESIGN@ECLIPSEARCHITECTURE.CO.UK

Site:
Northwood Farm
Northwood Lane, Bewdley DY12 1AP
The:
Proposed Kennels

Scale: **1/100, 1/500, 1/1250**
Date: **2/1/2021**
Proj. No.: **2053/001**
Ref:

© Eclipse Architecture (UK) 2020



REGISTERED PRACTICE



Building Excellence
AWARDS 2018
Regional Finalist

