






SCALE 1:50 metre

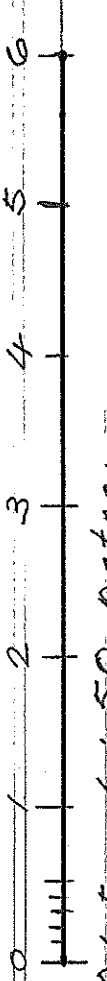

Redland Stone-wold
Mock-board tiles

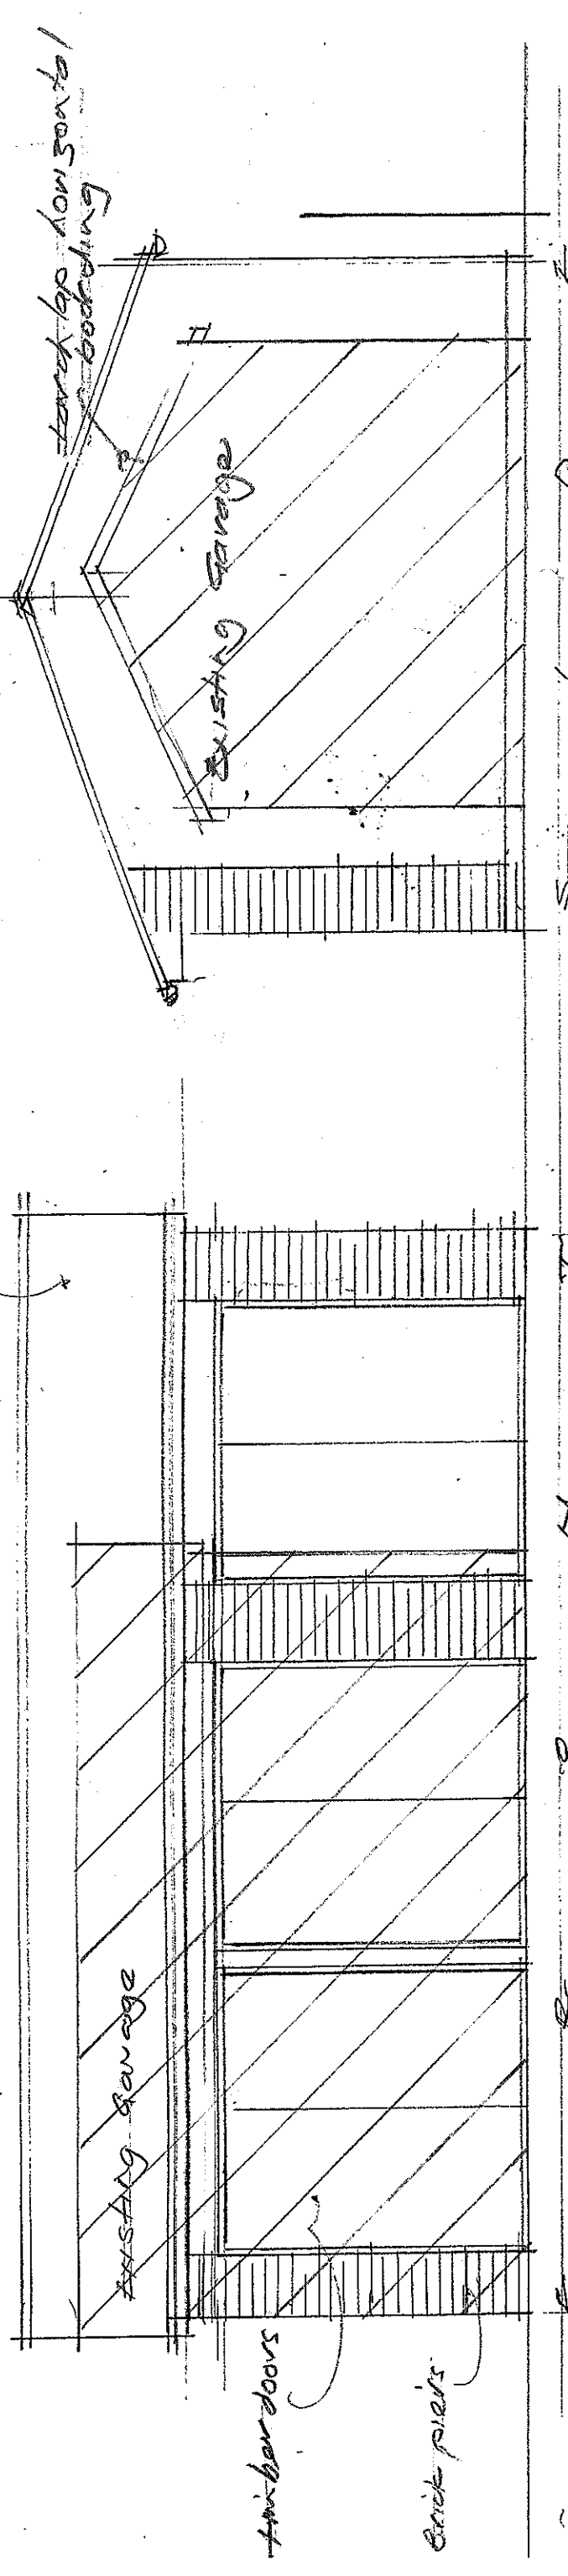

Walls: Brick piers 150m hollow concrete block with 150mm concrete top
Roof: Redland stone-wold mock board tiles 20° pitch

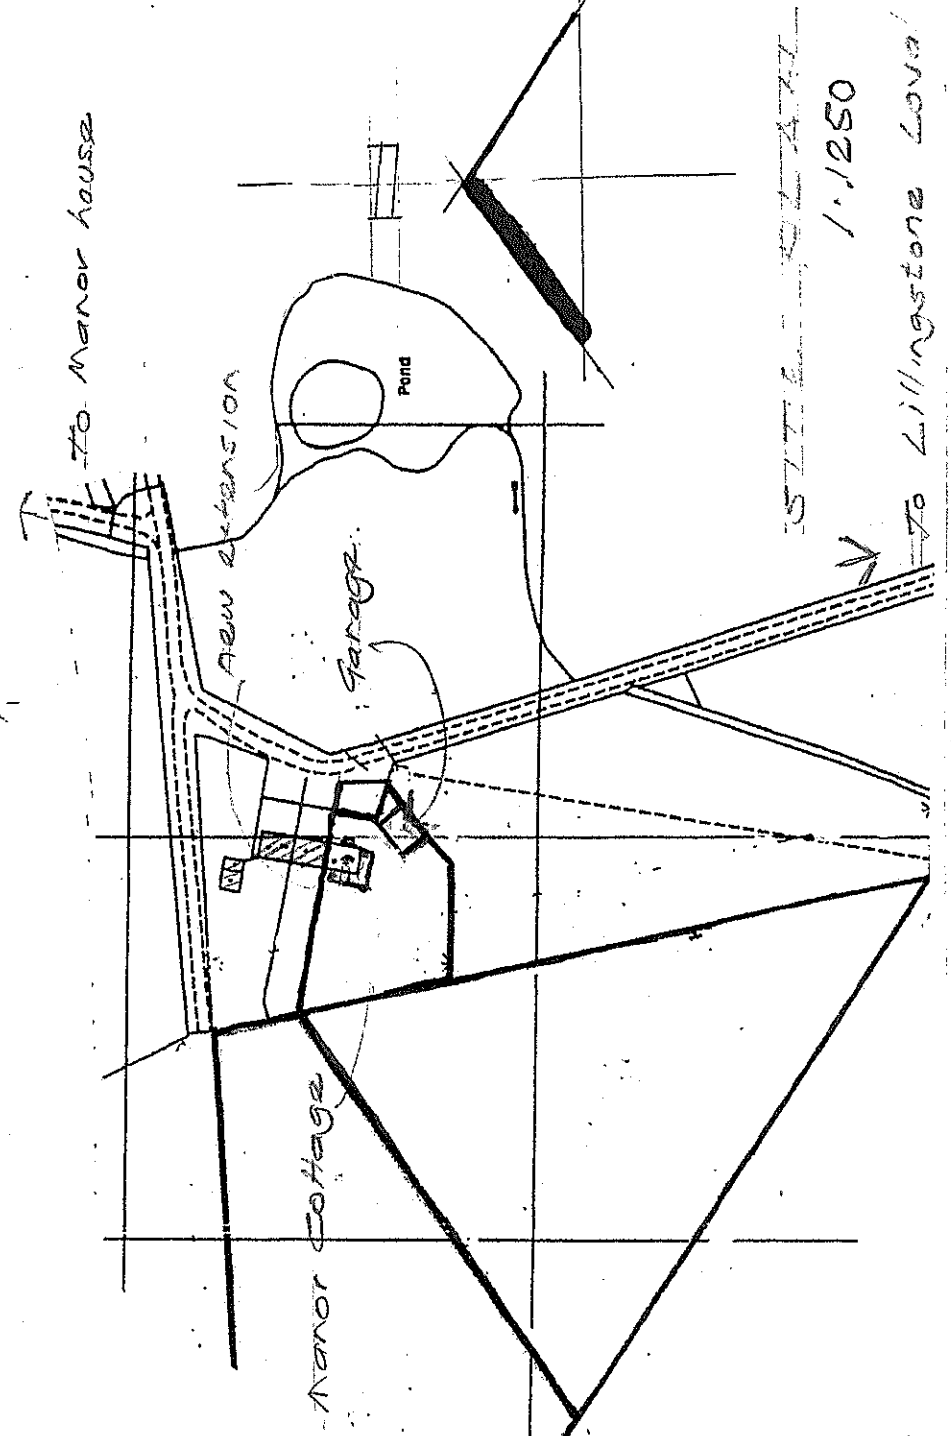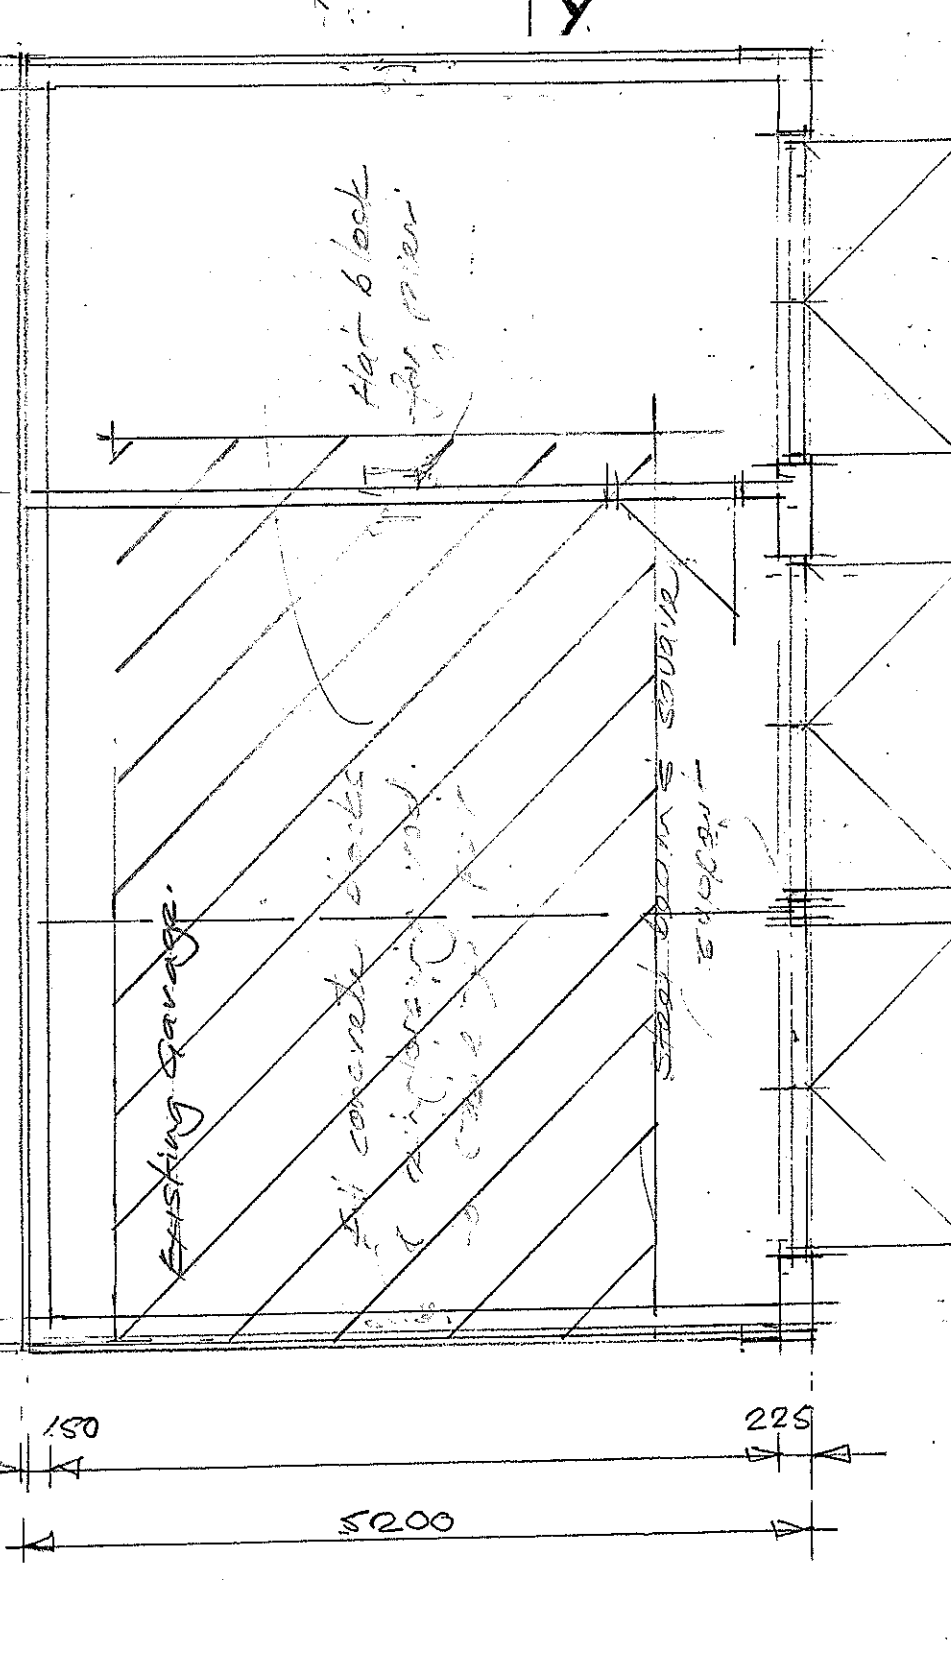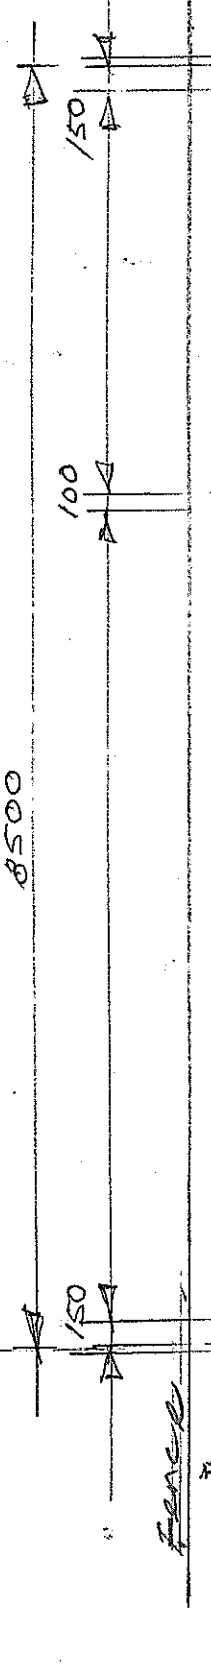

5777 92477
1:1250
To Lillingstone Lodge