



Dimensions to be checked on site before commencing work. Any discrepancies shall be reported to the architect immediately.

Do not scale from these drawings except for planning purposes. Use figured dimensions only.

Where applicable this drawing is to be read in conjunction with other consultants' drawings.

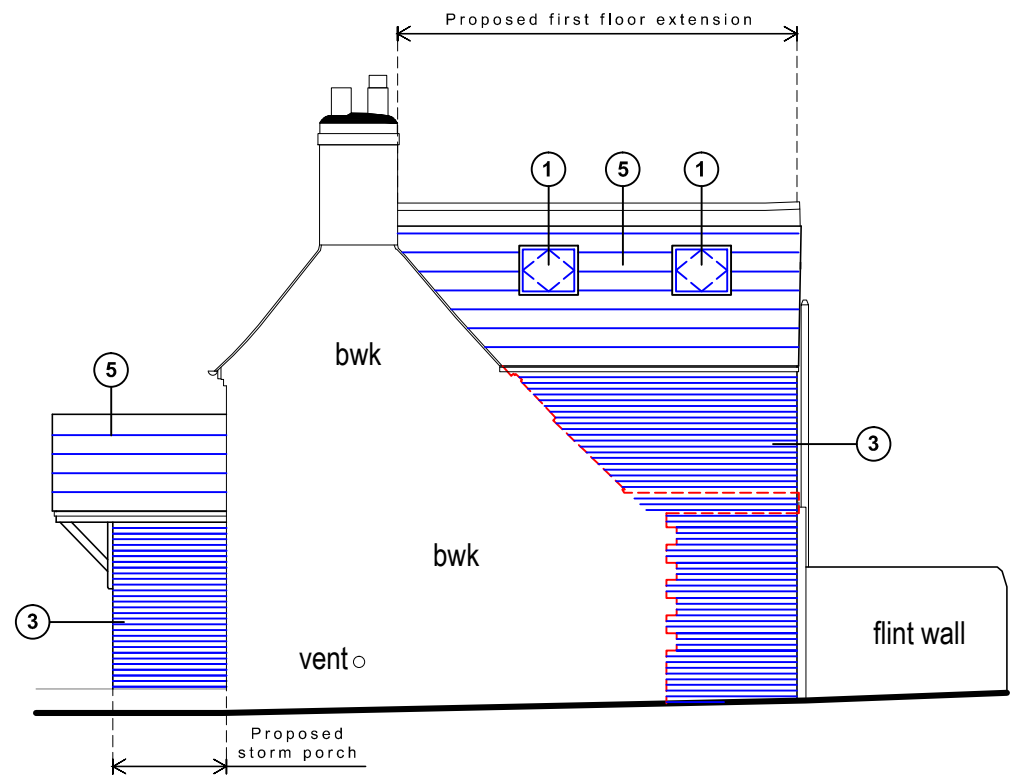


North (side) elevation

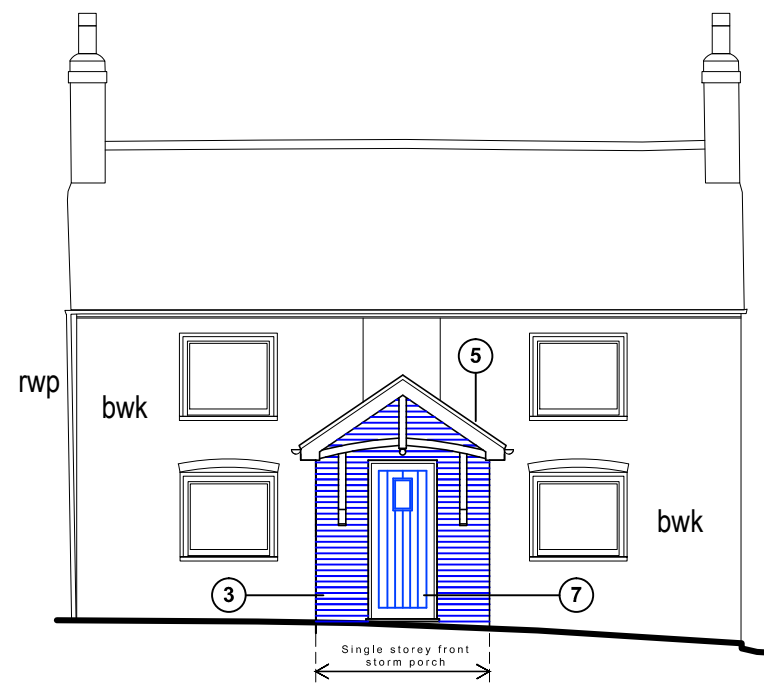


East (front) elevation

Proposed schedule of materials:


- ① Sky lights (Velux or similar product)
- ② Timber doors & windows to match existing
- ③ brickwork to match existing
- ④ Aluminum bi-folds
- ⑤ Slate to match existing
- ⑥ Render to match existing
- ⑦ Timber entrance door

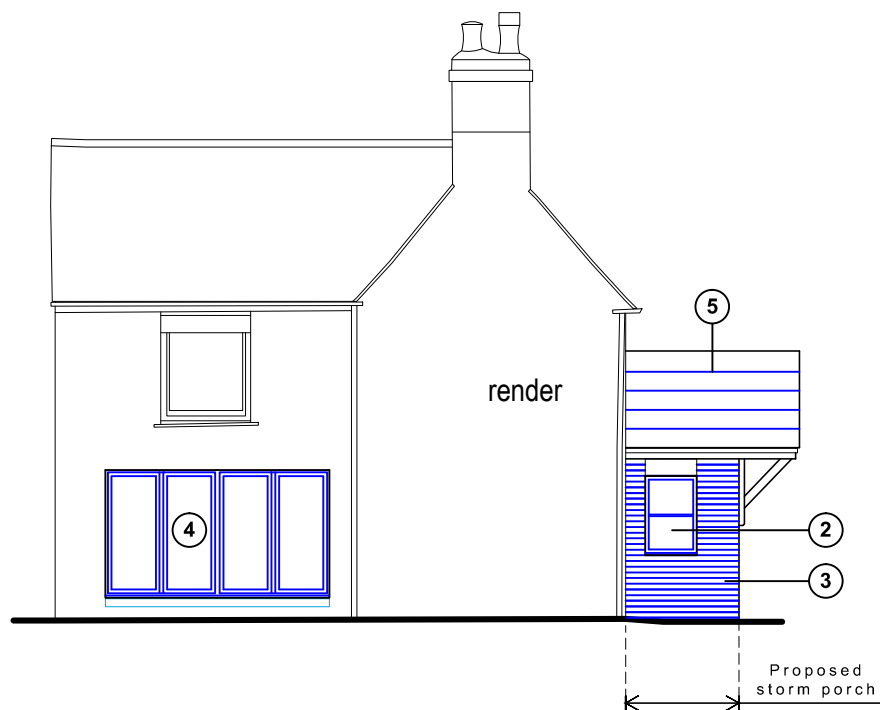

South (side) elevation

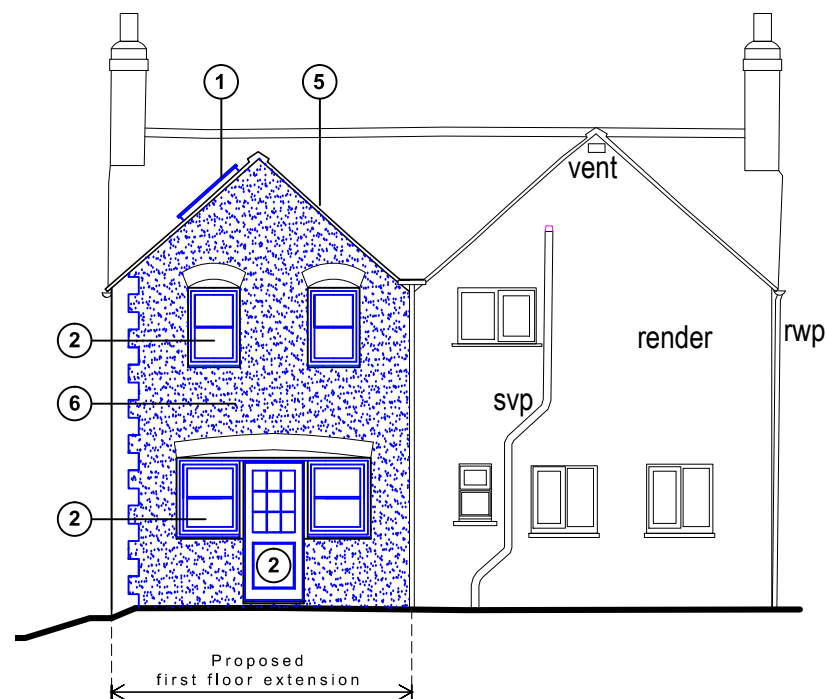

West (rear) elevation

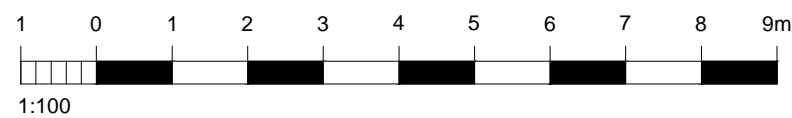

| | | |
|---|-------------------------------------|---|
| For MR ARNOLD | Title PROPOSED ELEVATIONS | Office Tel: 01243 933732 |
| Project PROPOSED EXTENSIONS & DOUBLE GARAGE AT LITTLE BOWER, ROTTEN ROW, SIDDLISHAM, PO20 7QS | Date NOV 2020 | Drawn JB |
| | Scale As shown @ A3 | Checked - |
| | Job Number PL404.20 | Drawing Number -02 |
| | Revision A | Web: www.jb-architecturedesign.com |
| | | Email: admin@jb-architecturedesign.com |

