
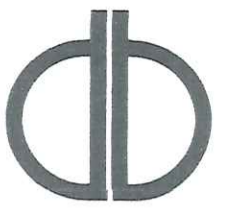


METRES

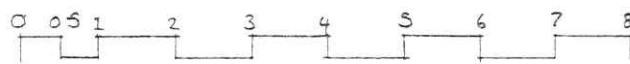

Do not scale from this drawing, except for planning purposes, use figured dimensions only. If in doubt ask Douglas Briggs Partnership (01243 576611 or architecture@douglasbriggspartnership.co.uk)

All dimensions must be checked on site prior to commencement of work and fabrication.

This drawing/document is to be read in conjunction with other consultancy reports, information and the Architects contract drawings and specifications etc.

Any discrepancies between different pieces of information that have been supplied shall be notified immediately to Douglas Briggs Partnership.

Any departure from dimensions provided by DBP and the locations, positions or dimensions given in Planning and Building Control approvals shall be notified to Douglas Briggs Partnership prior to departure. The design and copyright remains the property of Douglas Briggs Partnership LLP unless expressly released in writing by Douglas Briggs Partnership LLP.




South



North

- Materials**
- T Plain Clay Tiles
 - TH Tile hanging
 - Dark Grey Rainwater goods
 - Z Red Brown Zinc
 - R Colour Washed Render
 - B Brick
 - F Flint
 - SB Stained Boarding

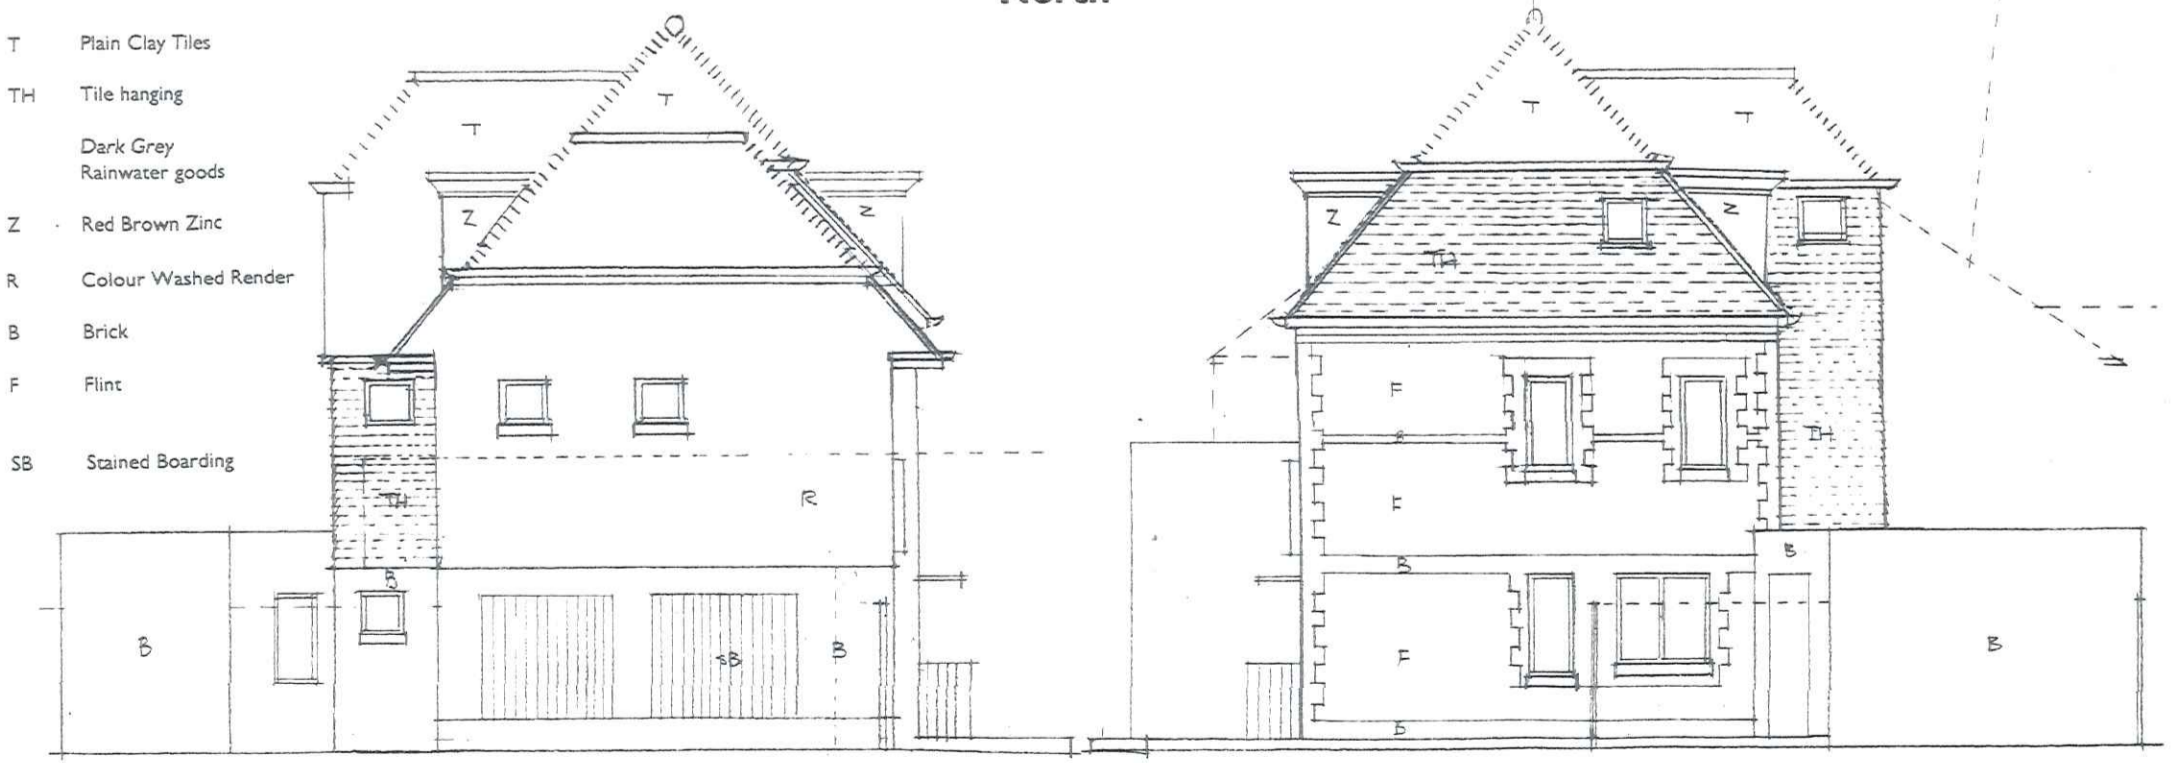

West

East

DOUGLAS BRIGGS PARTNERSHIP

INTEGRATED ARCHITECTURE AND TOWN PLANNING

Douglas Briggs Partnership
Flint Barns
Ham Farm
Bosham
West Sussex PO19 4EH
01243 576611 • 01243 574416

Residential Redevelopment
5 small flats in lieu of 1 flat and 2 maisonettes
Theatre Lane
High Street, Selsey

PROPOSED ELEVATIONS
1:100
NOVEMBER 2020
1717.142