

IMPORTANT
Do not scale from this drawing, except for planning purposes, the figured dimensions only. If in doubt ask Douglas Briggs Partnership 01243 574811 or architecture@douglasbriggspartnership.co.uk

All dimensions must be checked on site prior to commencement of works and fabrication.

This drawing/document is to be read in conjunction with other consultants/suppliers information and the Architects contract drawings and specifications etc.

Any discrepancies between different pieces of information that have been supplied are to be notified immediately to Douglas Briggs Partnership.



Any departure from dimensions provided by DSP and the locations, positions or dimensions given on Planning and Building Control approvals shall be notified to Douglas Briggs Partnership prior to departure.

This design and copyright remains the property of Douglas Briggs Partnership LLP unless expressly released in writing by Douglas Briggs Partnership LLP.


AB
originator

checked

DB

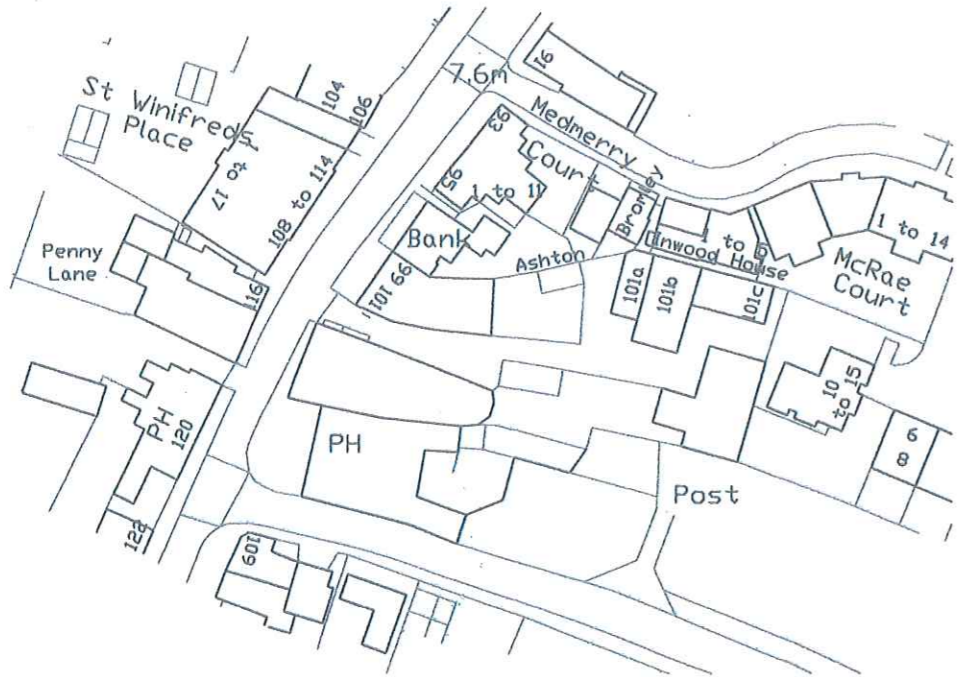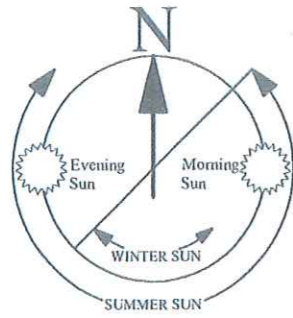

1: 1250 Scale @ A3

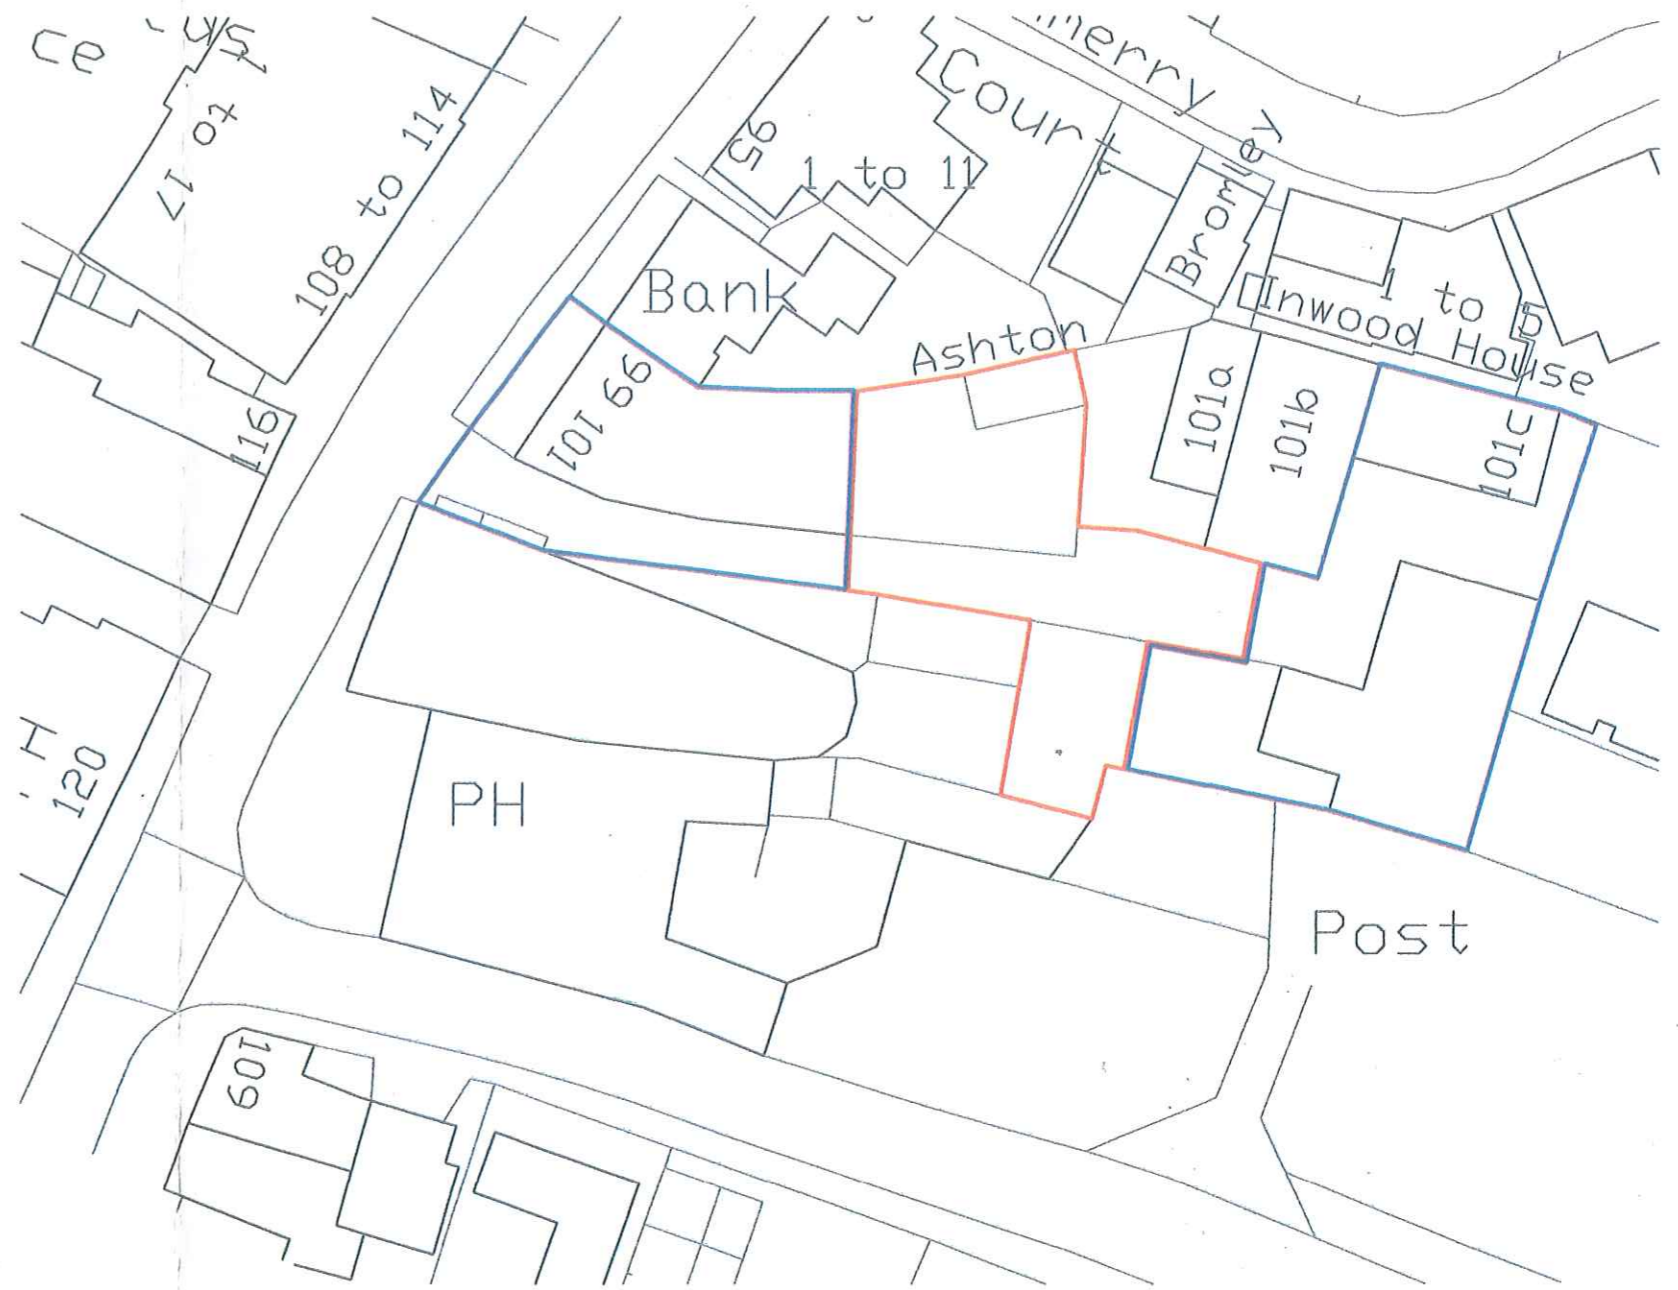

1: 500 Scale @ A3

**DOUGLAS BRIGGS
PARTNERSHIP**

INTEGRATED
ARCHITECTURE
AND
TOWN PLANNING

Douglas Briggs Partnership
Flint Barns
Ham Farm
Bosham
West Sussex PO18 8EH
T 01243 574811 F 01243 574816

Residential Redevelopment
5 small flats in lieu of 1 flat and 2 maisonettes
to the side and rear of
99/ 101 High Street, Selsey

Existing
Block and Location Plan
March 2018
1717.01a