

dp
originator

IMPORTANT
Do not scale from this drawing, except for planning purposes. Use figured dimensions only. If in doubt ask Douglas Briggs Partnership (01243 576611 or architecture@douglasbriggs.com)

All dimension must be checked on site prior to commencement of works and fabrication.

This drawing/document is to be read in conjunction with other consultants/suppliers information and the Architects contract drawings and specifications etc.



checked

Any discrepancies between different pieces of information that have been supplied are to be notified immediately to Douglas Briggs Partnership.



db

Any departure from dimensions provided by DBP and the locations, positions or dimensions given in Planning and Building Control approvals shall be notified to Douglas Briggs Partnership prior to departure.



This design and copyright remains the property of Douglas Briggs Partnership LLP unless expressly released in writing by Douglas Briggs Partnership LLP.

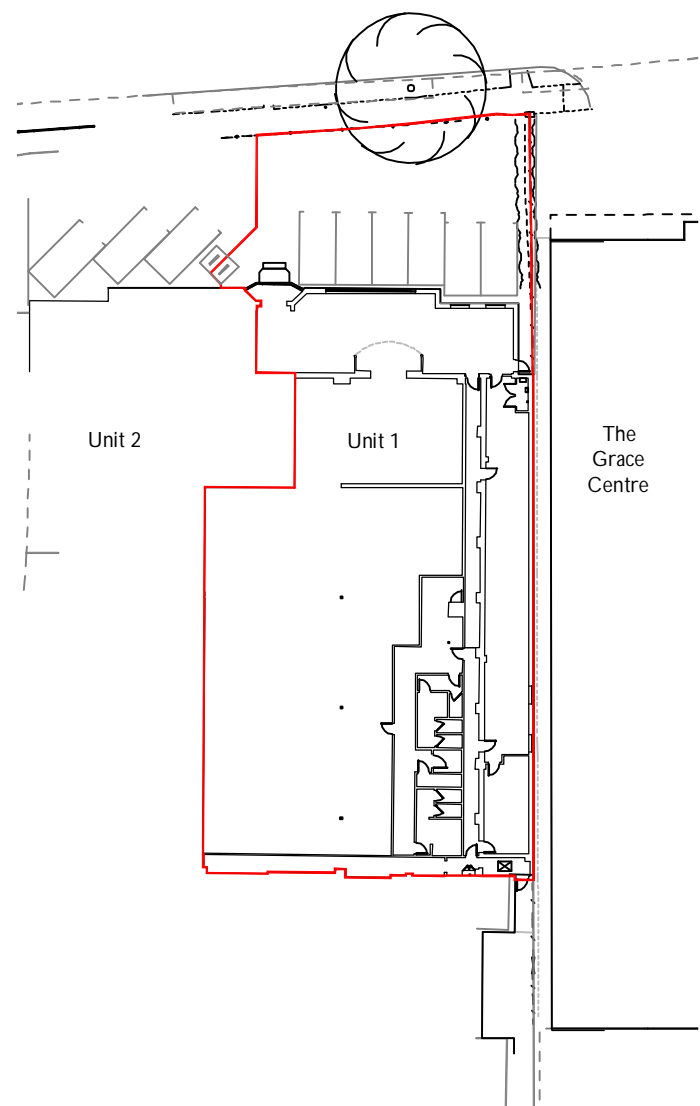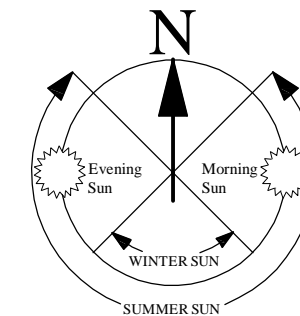

Block Plan 1:500

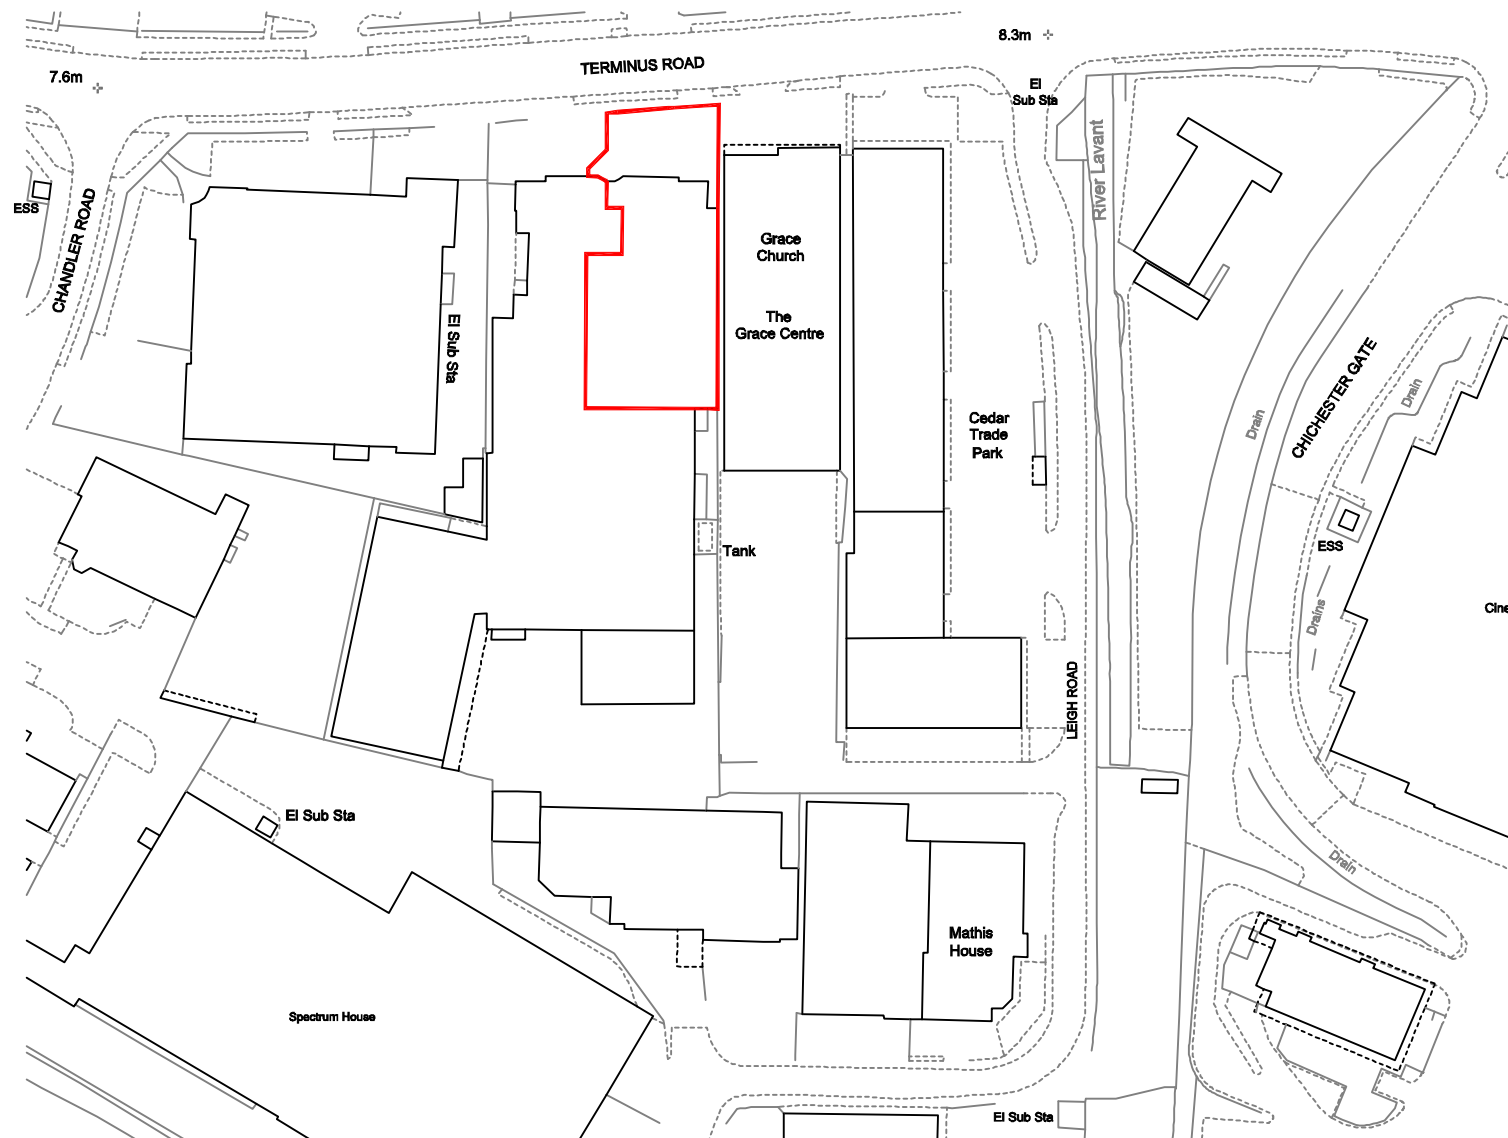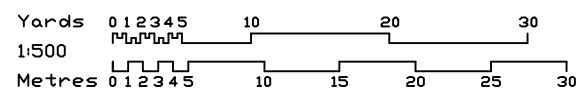

Location Plan 1:1250

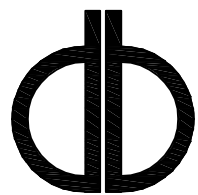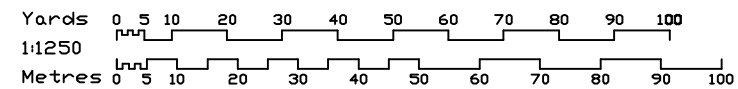

**DOUGLAS BRIGGS
PARTNERSHIP**

**INTEGRATED
ARCHITECTURE
AND
TOWN PLANNING**

Douglas Briggs Partnership
Flint Barns
Ham Farm
Bosham
West Sussex PO18 8BH
T: 01243 576611 F: 01243 574816

OPTIMUS GYM

Unit 1, 26-28 Terminus Road
Change of Use

EXISTING
Block and Location Plans

November 2020
3920-001

1:500, 1:1250@A3