


THIS DRAWING IS FOR :
**PLANNING
PURPOSES ONLY**
Not to Be Used for Construction

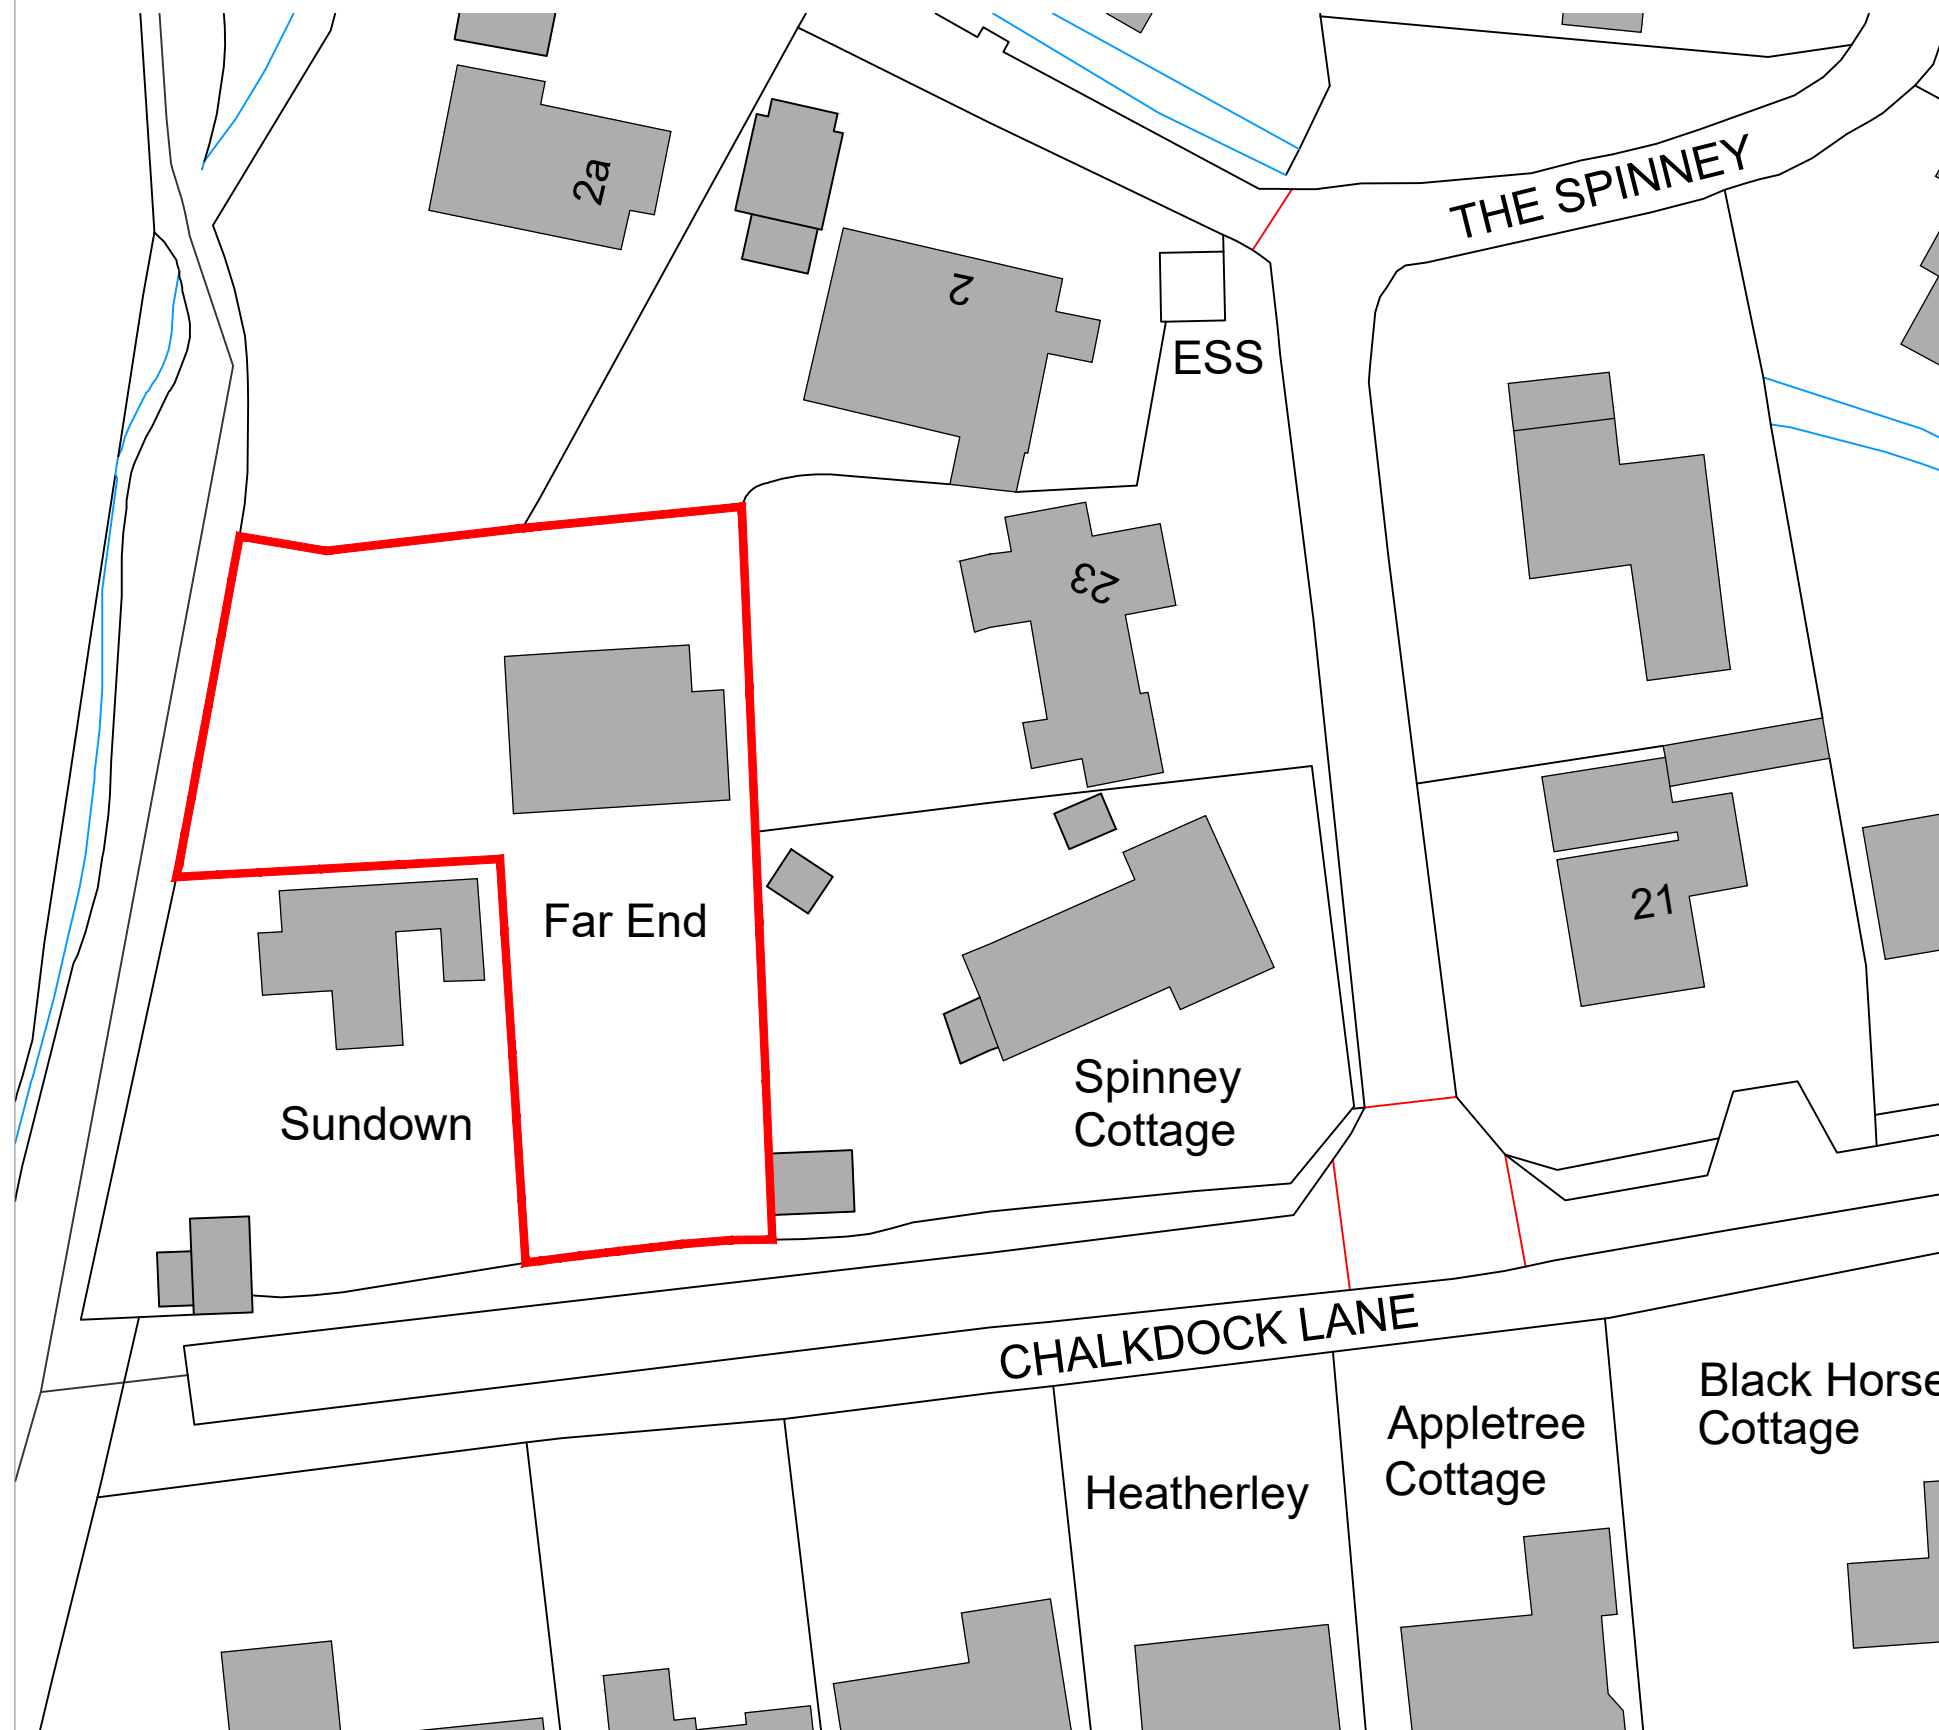


Location Plan

Scale 1:1250



Ordnance Survey, (c) Crown Copyright 2020. All rights reserved. Licence number 100022432

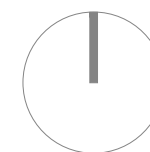

**THIS IS A
COLOURED DRAWING**
If this box does not appear Red, the drawing
may not be represented properly

1:1250 0m 20 40 60

This drawing is copyright of more than architecture ltd ©

CLIENT **Nick & Caroline Bark**
PROJECT **Far End, Itchenor**
DRAWING TITLE **Site Location Plan & Site Block Plan**

DATE **November 2020**
DWG NO. **210 / 3.001**
SCALE **1:500 / 1:1250 @ A3**
REVISION **01**
DATE **11.12.2020**

NOTES
This drawing is copyright and shall not be reproduced nor used for any other purpose without the written permission of the architects. This drawing must be read in conjunction with all other related drawings and documentation. Permission is granted to scale from this drawing for the purposes of Local Authority Planning Approval only. Please verify that the information is correctly printed to scale by checking the control bar.

randell design group
architecture | interior design | project management

RIBA

Chartered Practice

more studio halls orchard barn
apuldram PO20 7FD
+44 (0) 1243 214 204
mail@randelldesigngroup.com
www.randelldesigngroup.com