

1 - Neighbouring property south-west of Far End



2 - Far End eastern boundary



4 - Neighbouring property east of Far End




6 - Far End northern boundary and northern neighbouring property



THIS DRAWING IS FOR:

PLANNING PURPOSES ONLY

7 - Far End eastern boundary

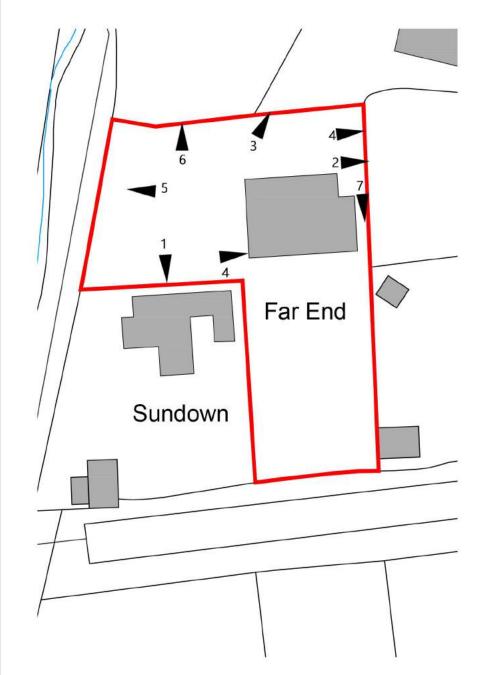



3 - Far End north-east boundary and neighbouring property to north-east



5 - Far End western boundary

THIS IS A **COLOURED DRAWING** If this box does not appear Red, the drawing

1:100 0m

may not be represented properly

This drawing is copyright of more than architecture ltd $\ensuremath{\mathbb{C}}$

CLIENT Nick Bark

Far End, Itchenor

DRAWING TITLE

PROJECT

Site Photographic Record (Sheet 2)

DATE November 2020 DWG NO.

SCALE NTS @ A3 REVISION

NOTES

This drawing is copyright and shall not be reproduced nor used for any other purpose without the written permission of the architects. This drawing must be read in conjunction with all other related drawings and documentation. Permission is granted to scale from this drawing for the purposes of Local Authority Planning Approval only. Please verify that the information is correctly printed to scale by checking the control bar.

randell design group architecture | interior design | project management

Chartered Practice more studio halls orchard barn apuldram PO20 7FD +44 (0) 1243 214 204 mail@randelldesigngroup.com www.randelldesigngroup.com