


Rev	Date	Description	Rev By

Notes:
 This drawing is the copyright of BCM LLP. It may not be copied, altered or reproduced without written authority. The use of this drawing by third parties is entirely at their own risk.


This drawing must not be scaled. All levels and dimensions must be checked on site, figured dimensions must be checked on site, figured dimensions should be taken in preference to scaled dimensions. Scheme design based on receipt of Third Party Topographical Digital Survey information.

— Linetype denotes site application boundary

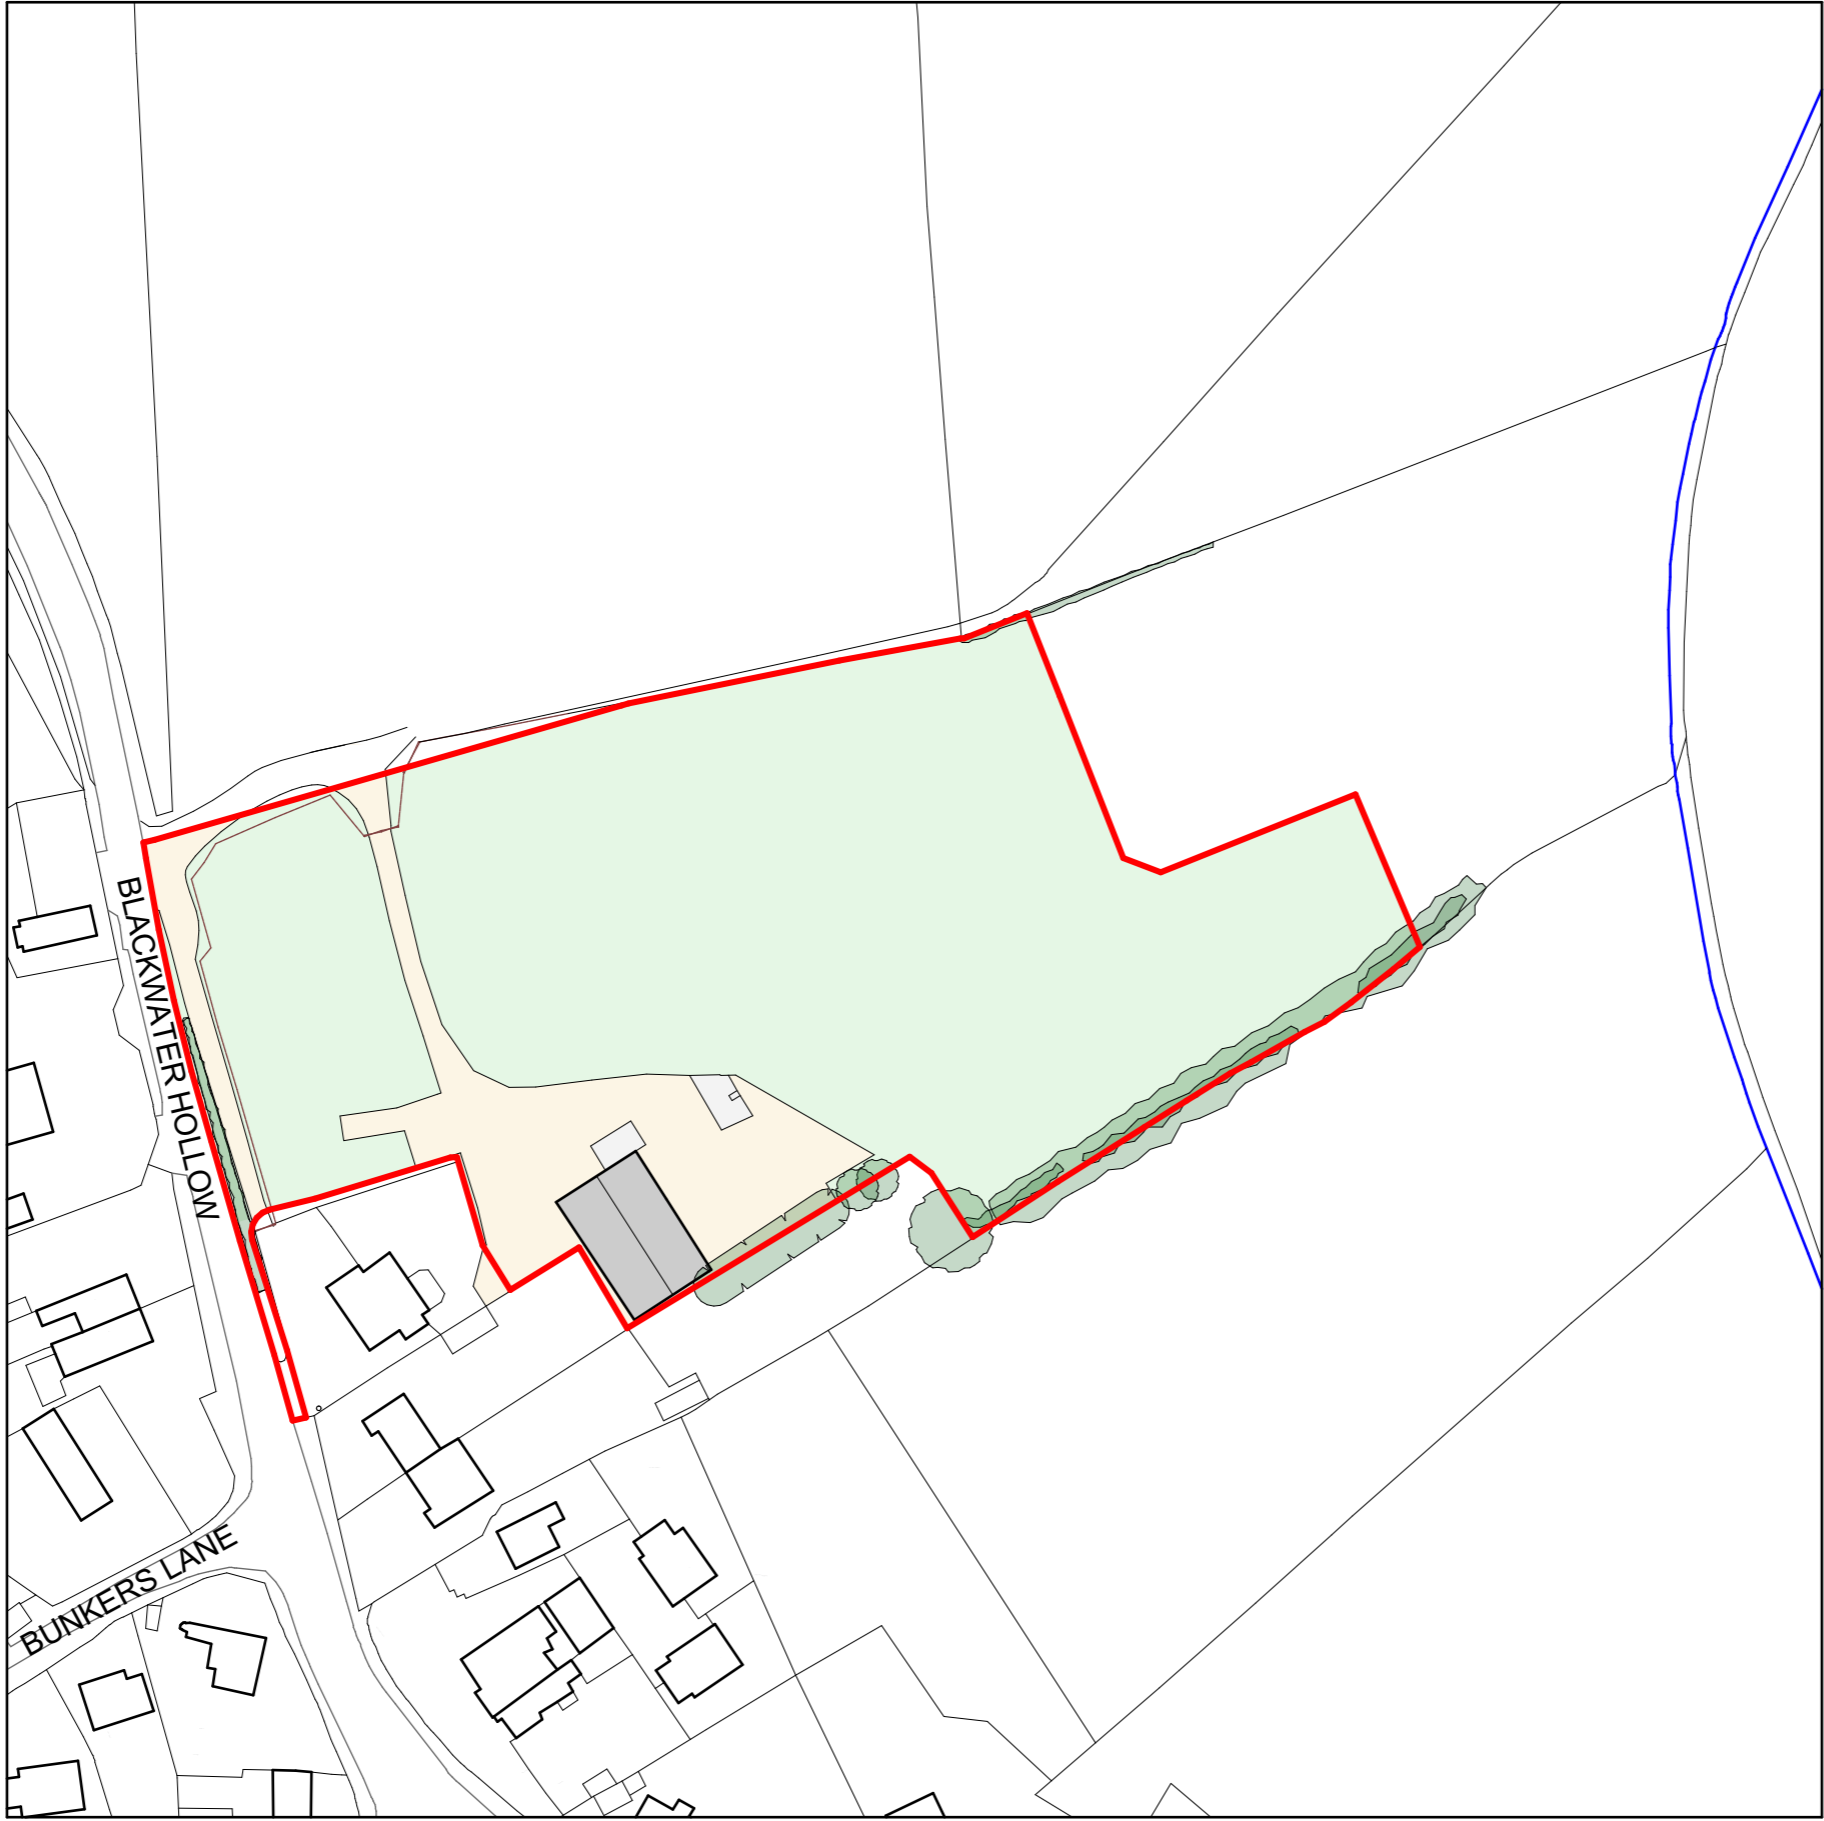

Site Location Plan 1:1250

Contains OS data © Crown copyright 100048957 (2020)
 Ordnance Survey Paper Map Copying Licence ref. PMN0002115

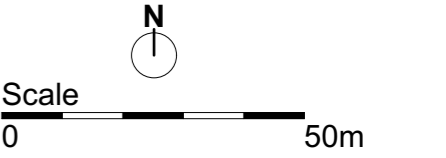

 BCM Architecture	BCM The Old Dairy Winchester Hill Sutton Scotney Near Winchester Hampshire SO21 3NZ Tel 01962 763900 Fax 01962 763901 Email info@bcm.co.uk www.bcm.co.uk

Project	Land at Rookley		
Client	Captiva Homes Ltd (Rookley)		
Scale	1:1250 @ A3		
Drawing No	PL01-001		
Drawn By	SM	Date	Dec 2020
Drawing Title	Site Location Plan		