



Scale 1:50 (AT A3)  
0 0.5 1 2 3  
m

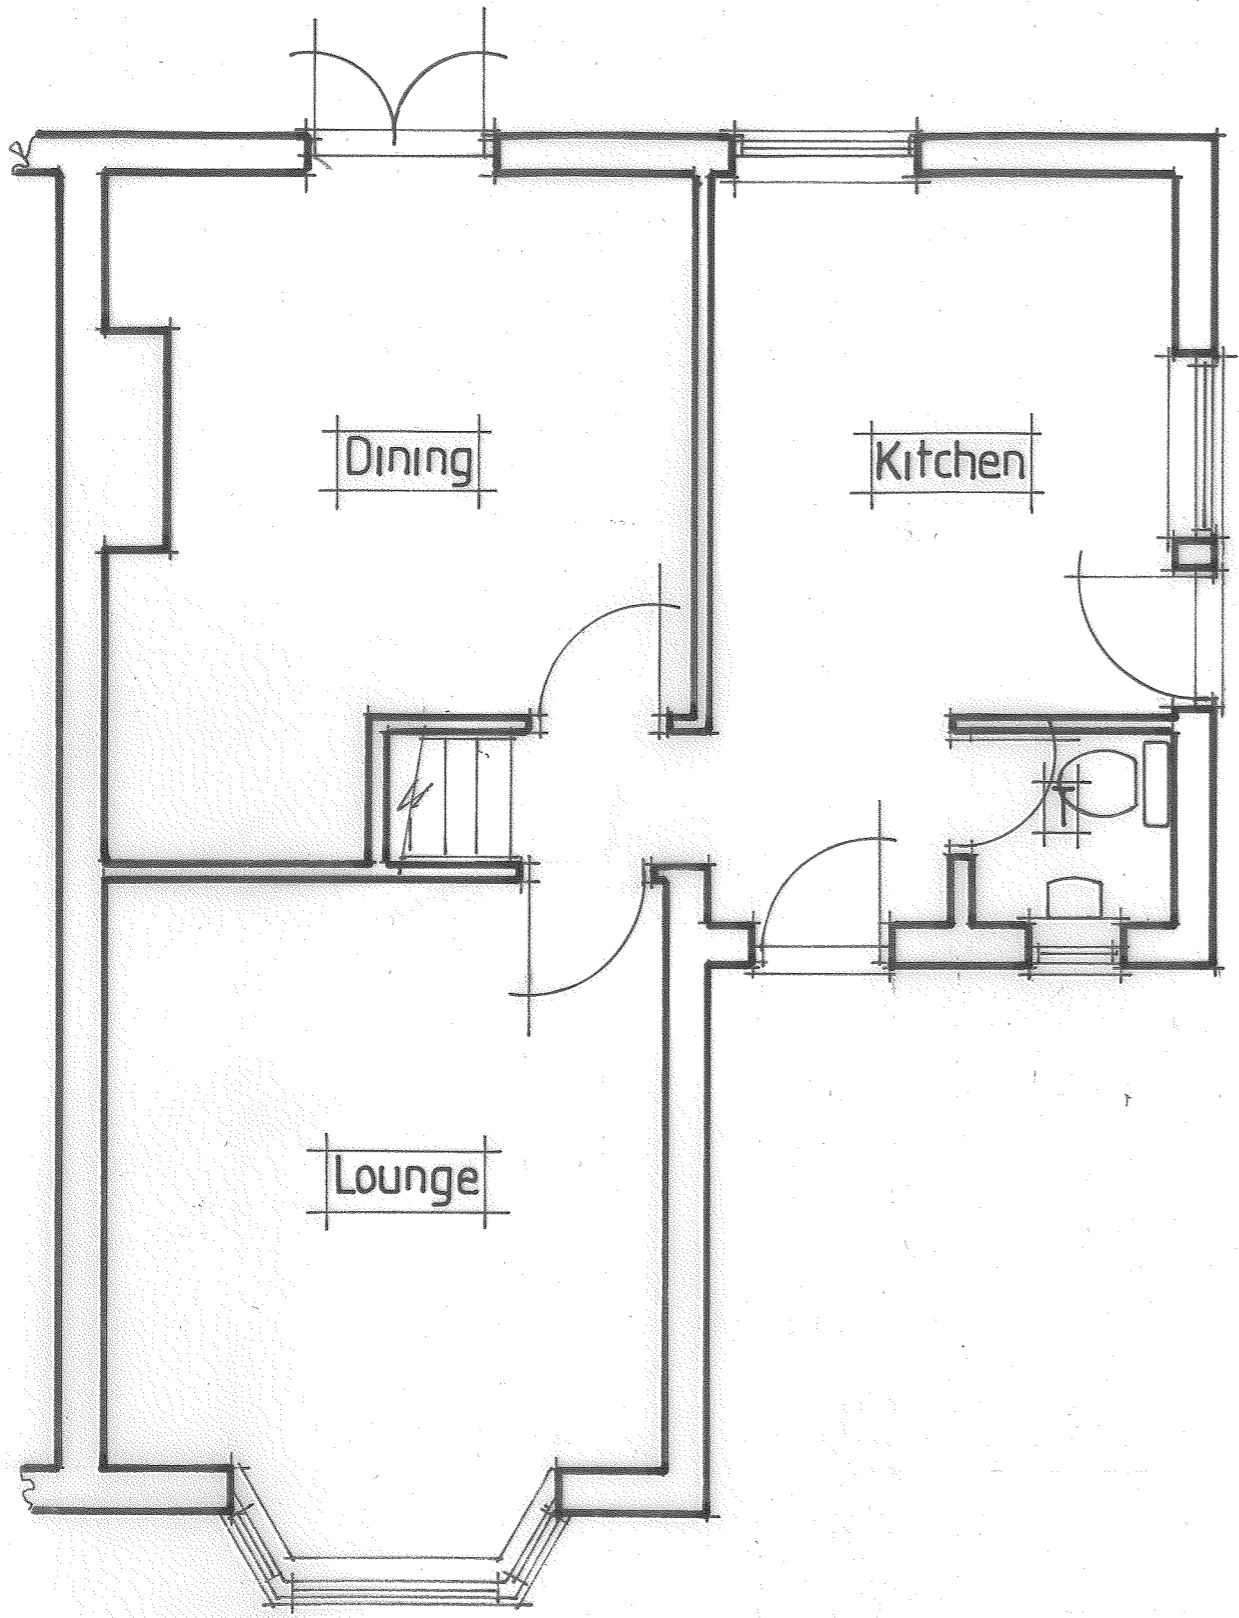

ground floor - existing

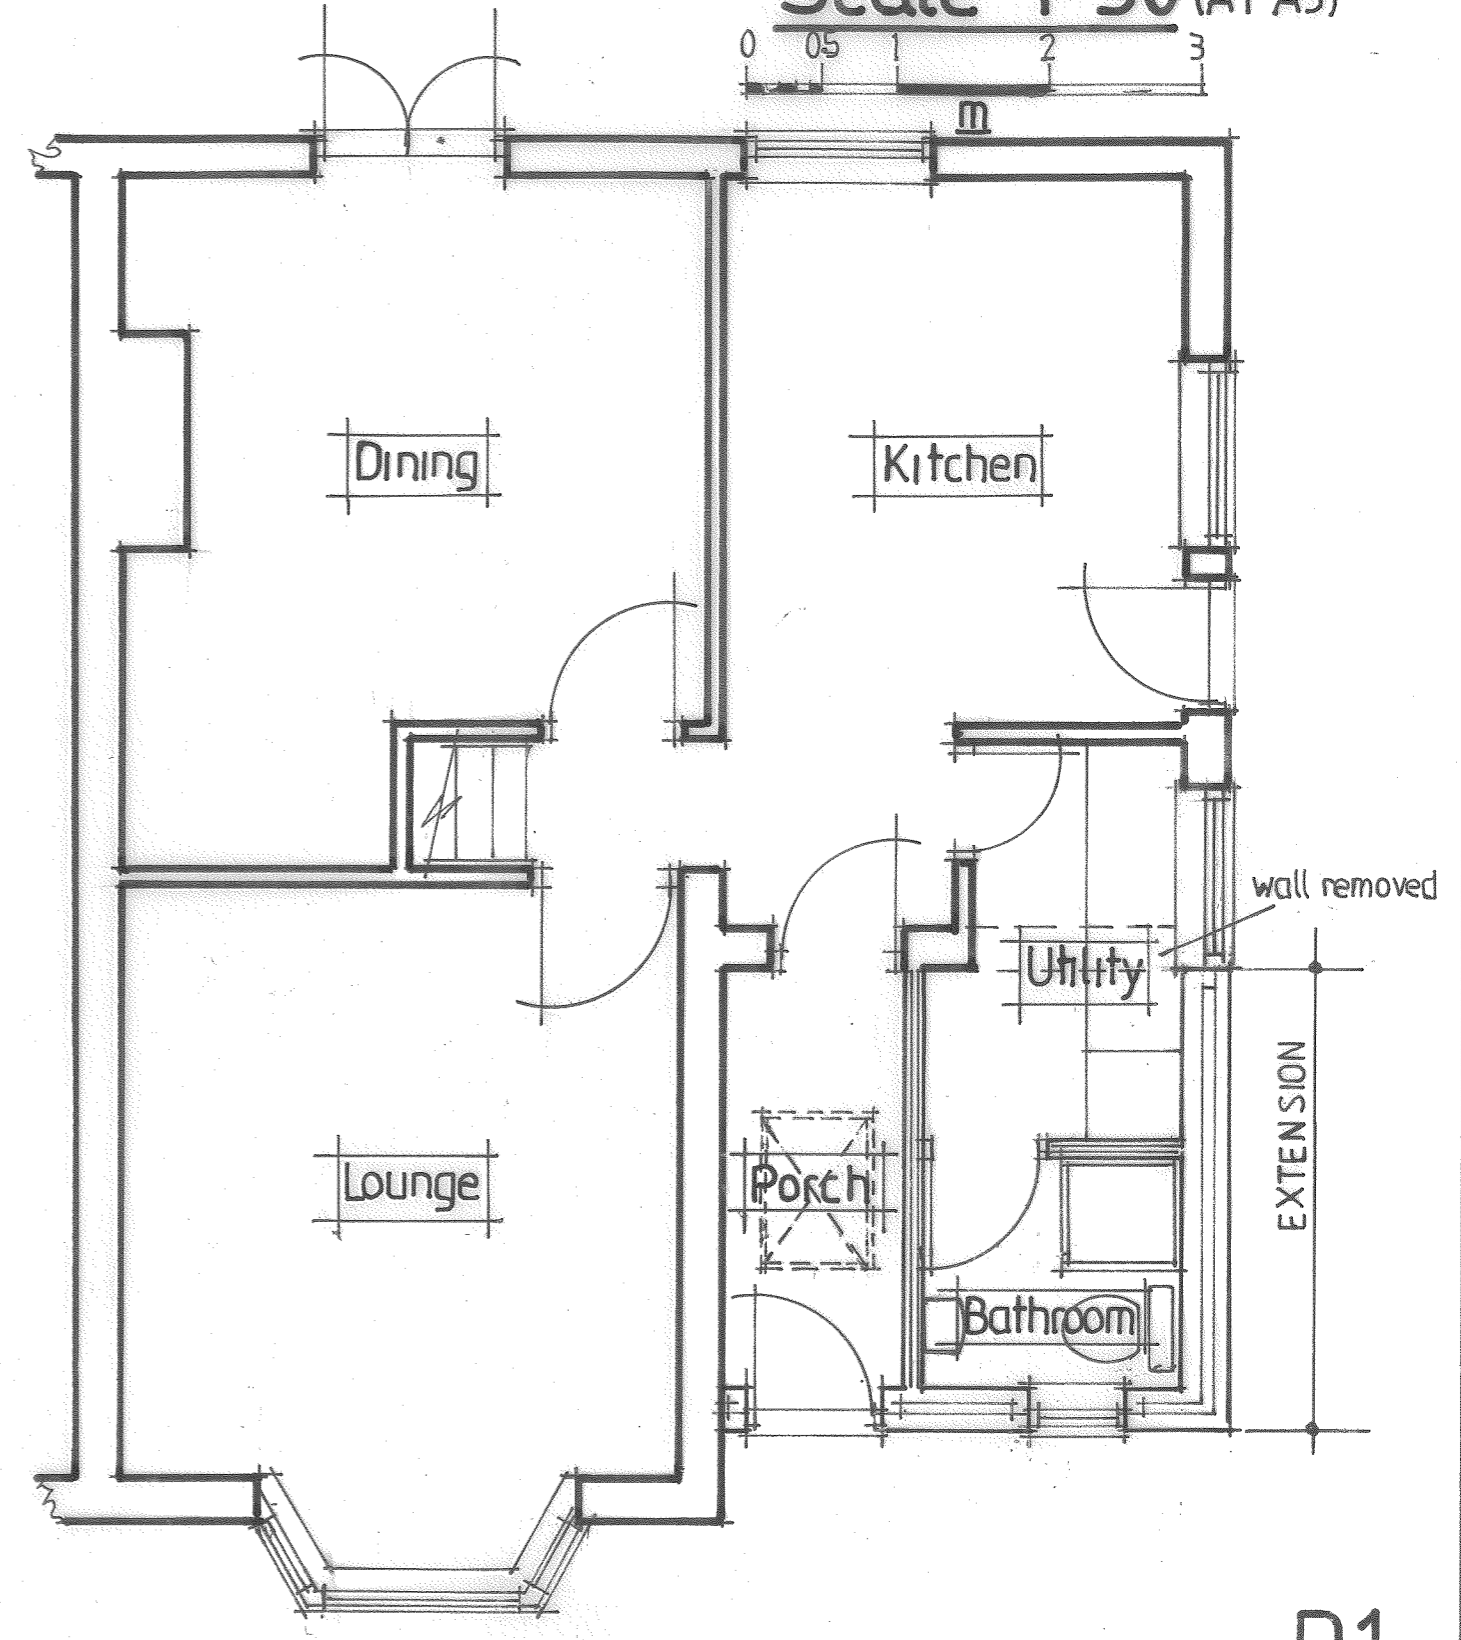

ground floor - proposed

D1  
SHANKLIN

PROPOSED SINGLE STOREY EXTENSION BROOK COTTAGE 25 CHURCH ROAD