



01 Rear (North) Elevation - Proposed
1:50

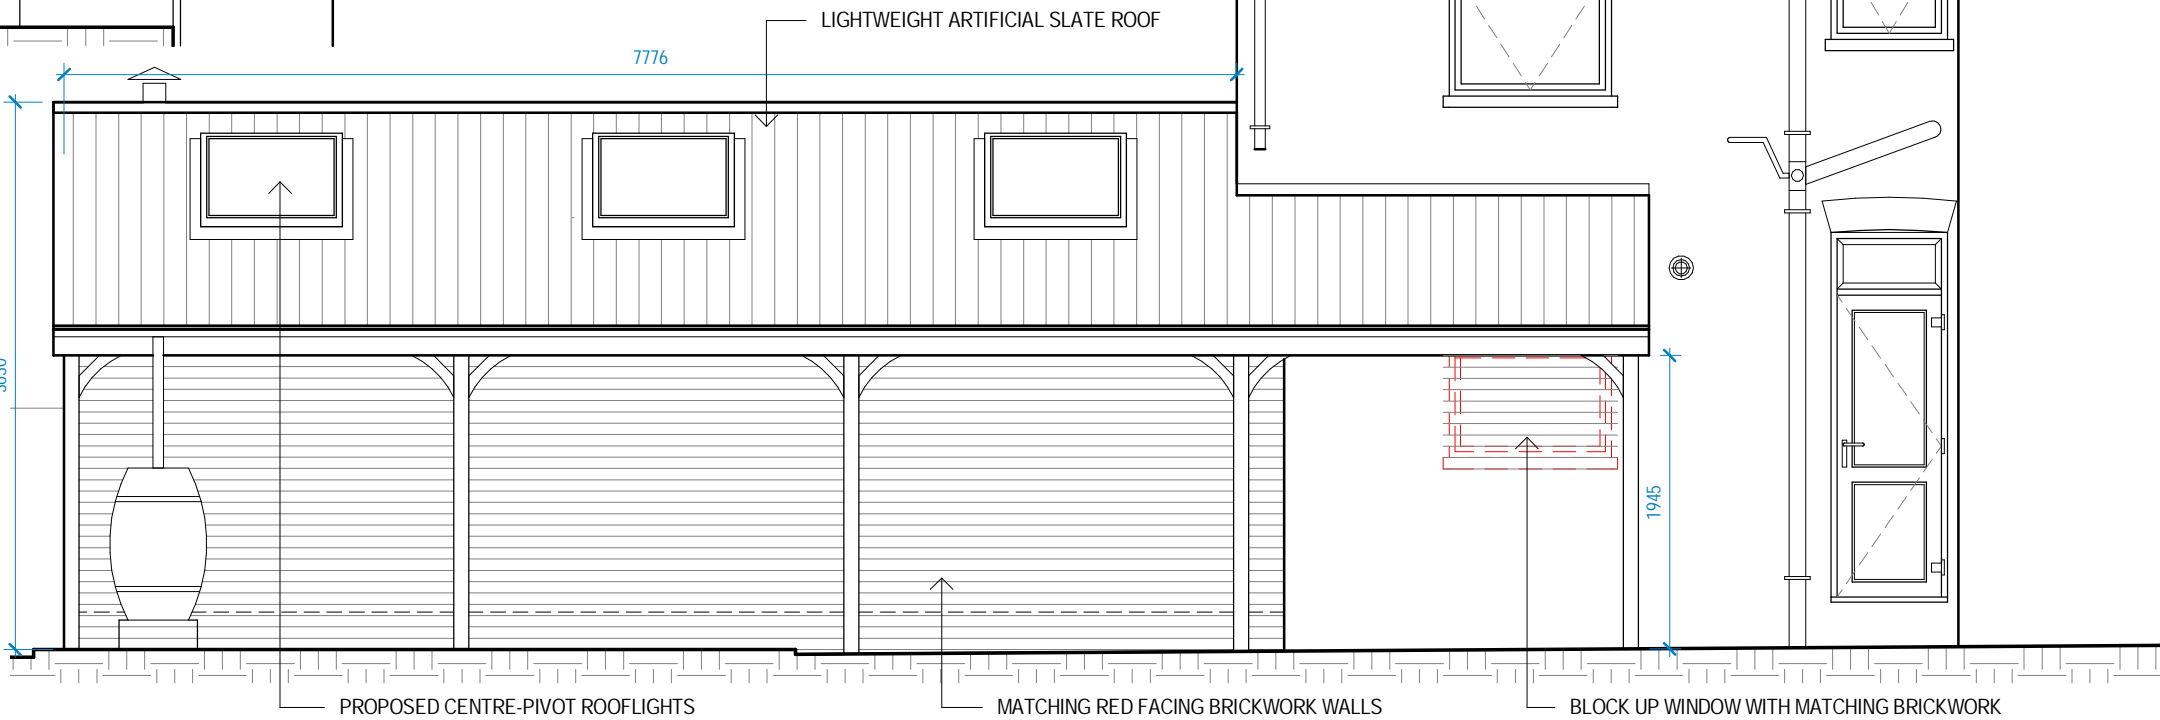

02 Side (West) Elevation - Proposed
1:50

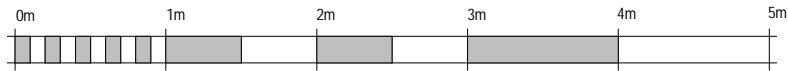

VISUAL SCALE 1:50 @ A3



03300 240365 www.ermc.co.uk info@ermc.co.uk

Project Title		Client		Our Project Ref.		Scale	Date		Drawn	Chkd
Proposed Replacement Extension		Mr & Mrs Johnson		0000		1 : 50 @ A3	2020-10-23		JQ	
91 Victoria Grove, East Cowes										
Isle of Wight PO32 6JJ										
Drawing Title / Description		Status Code	Issue Purpose		By	Chkd				
Proposed Elevations		S0	PLANNING ISSUE					Client Project Ref.	Originator	Zone
								AJ01	EA	00
								00	DR	A
								0005	P3	

This drawing has a Copyright. Permission to use is required.