




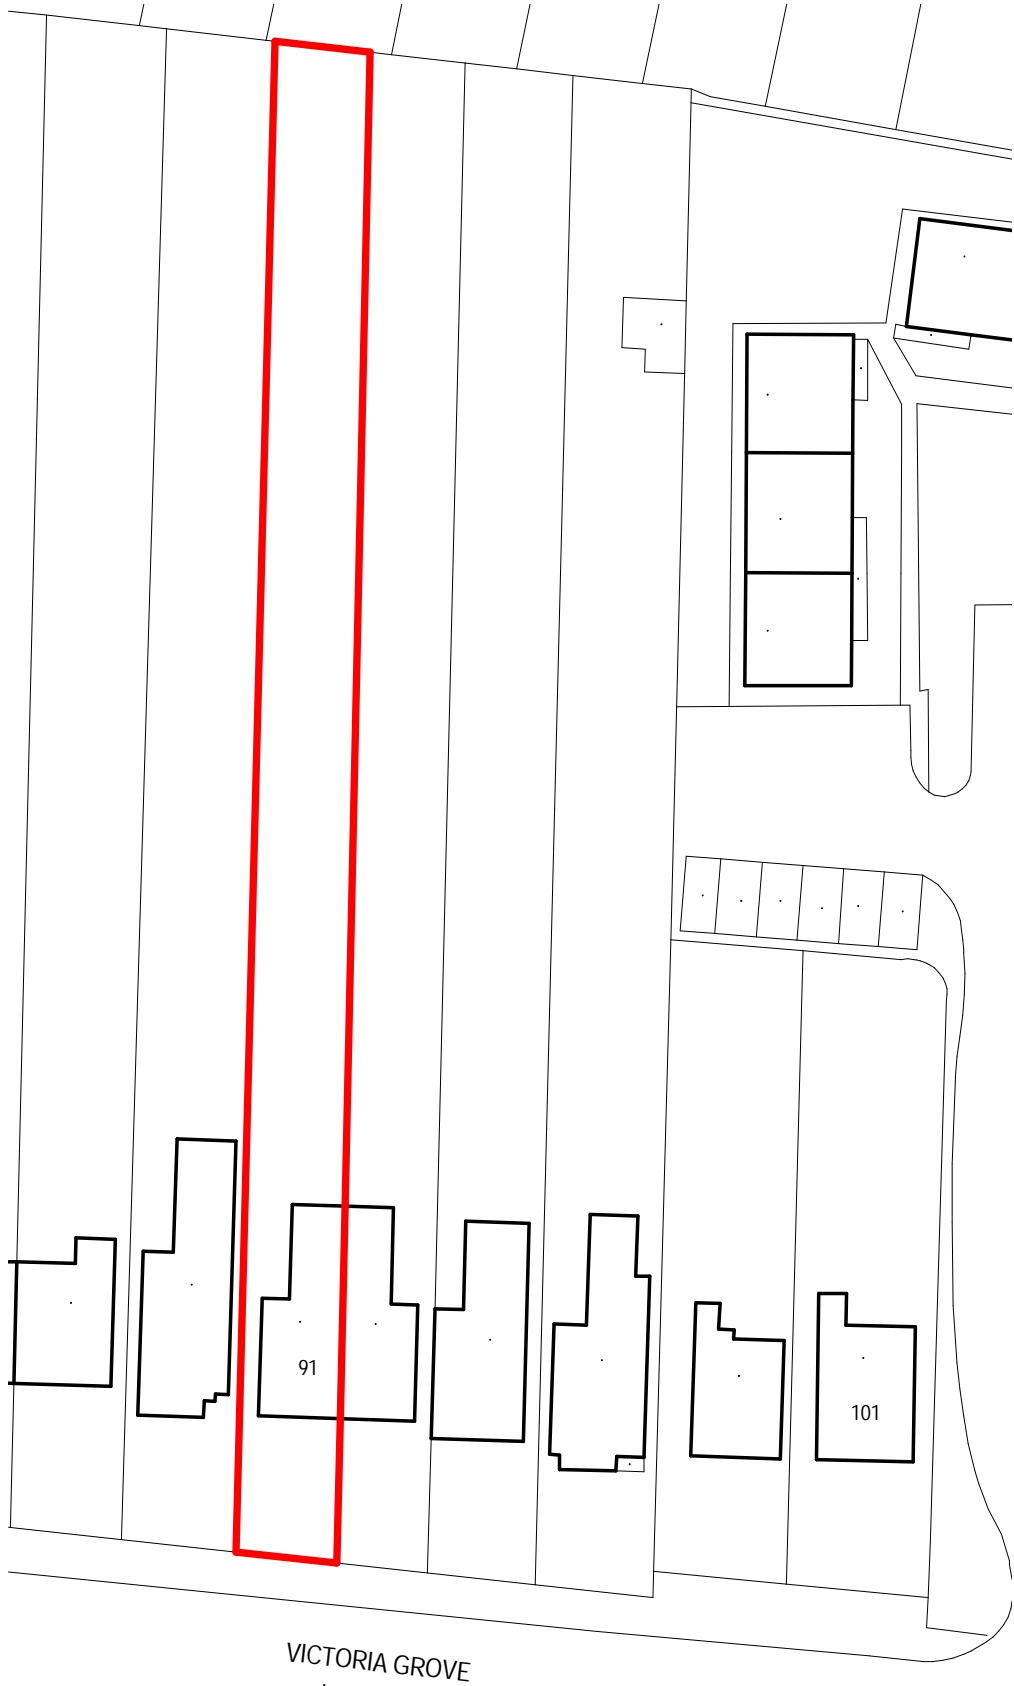

01 Site Location Plan
1 : 1250

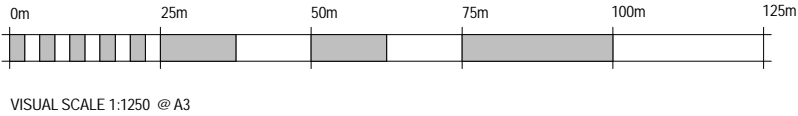

02 Site Block Plan
1 : 500

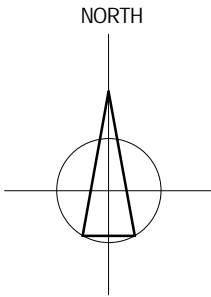

03300 240365 www.ermc.co.uk info@ermc.co.uk

Project Title		Client		Our Project Ref.		Scale		Date		Drawn	Ch'kd
Proposed Replacement Extension		Mr & Mrs Johnson		0000		As indicated @ A3		2020-10-13		JQ	
91 Victoria Grove, East Cowes											
Isle of Wight PO32 6JJ											
Drawing Title / Description		Status Code		Issue Purpose		By		Ch'kd		Client Project Ref.	
Site Location Plans		S0		PLANNING ISSUE						Originator	Zone
										Level	Type
										Role	Drawing No.
										Rev.	