
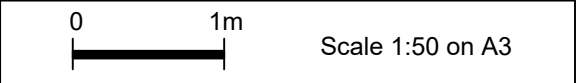


PROPOSED SIDE ELEVATION

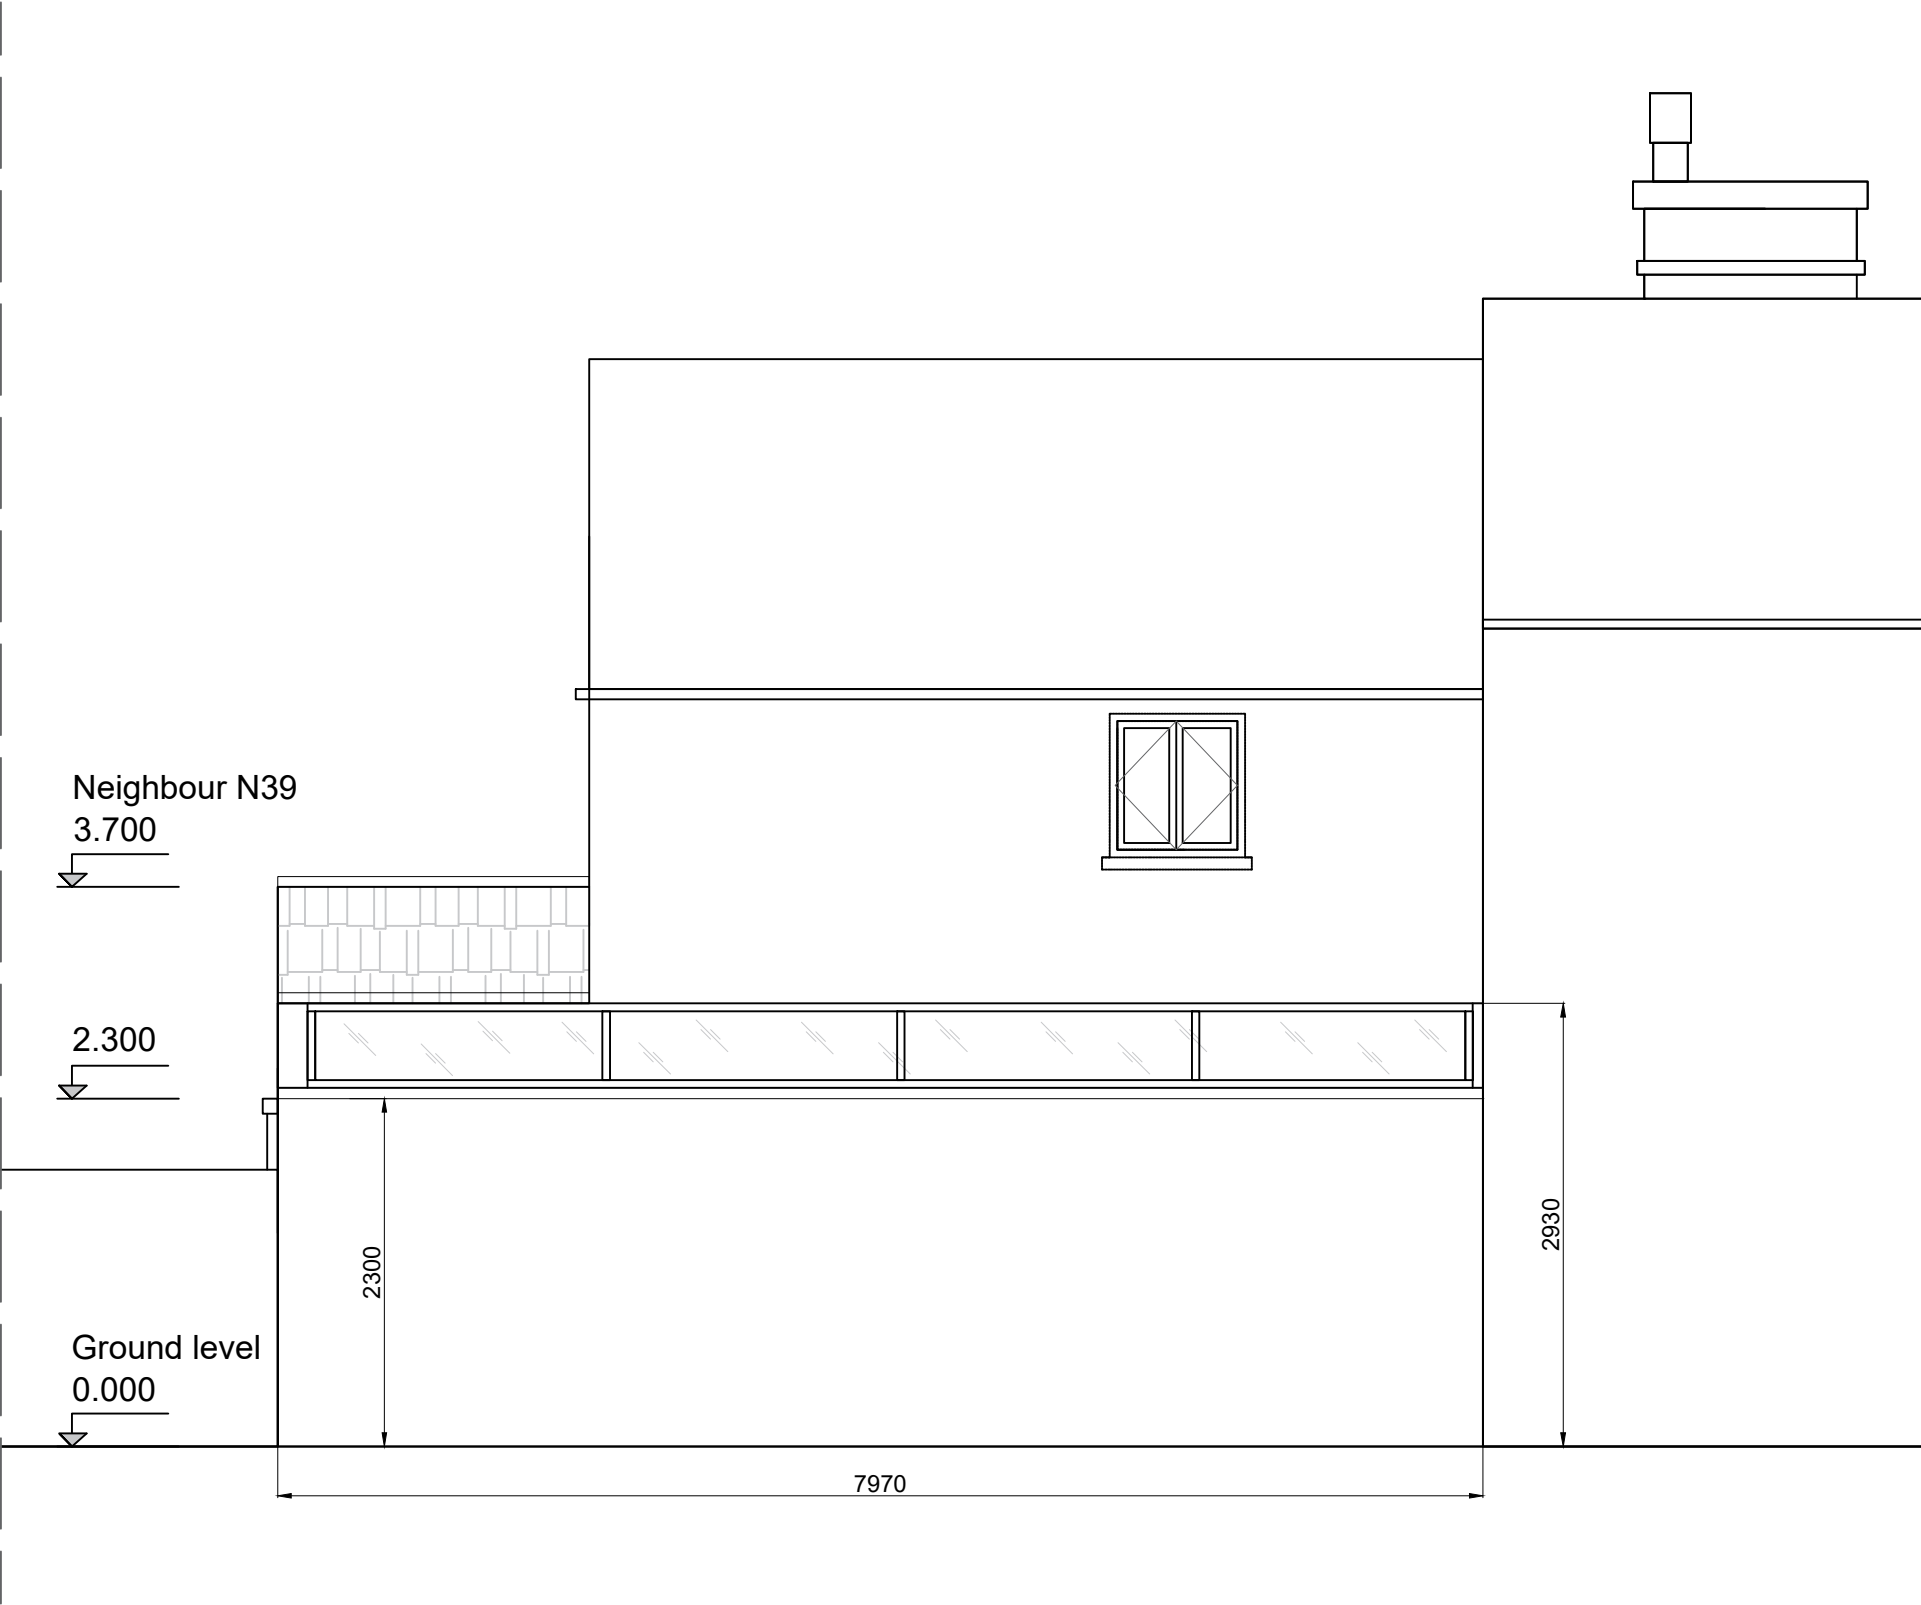

Client: Mrs V.Miroyan  
Job: 37 Park Road,  
Kingston upon Thames, KT2 6BX

Drawing Title: Proposed Side Elevation.  
Issued for approval

Scale: 1:50  
Date: 4.01.2021  
Drawn by: V. Miroyan

Drawing Number:  
KVAID-037/11  
Revision: 1