
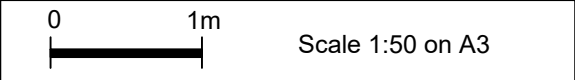
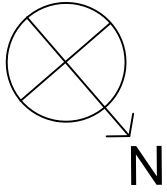


EXISTING PLAN 1st LEVEL

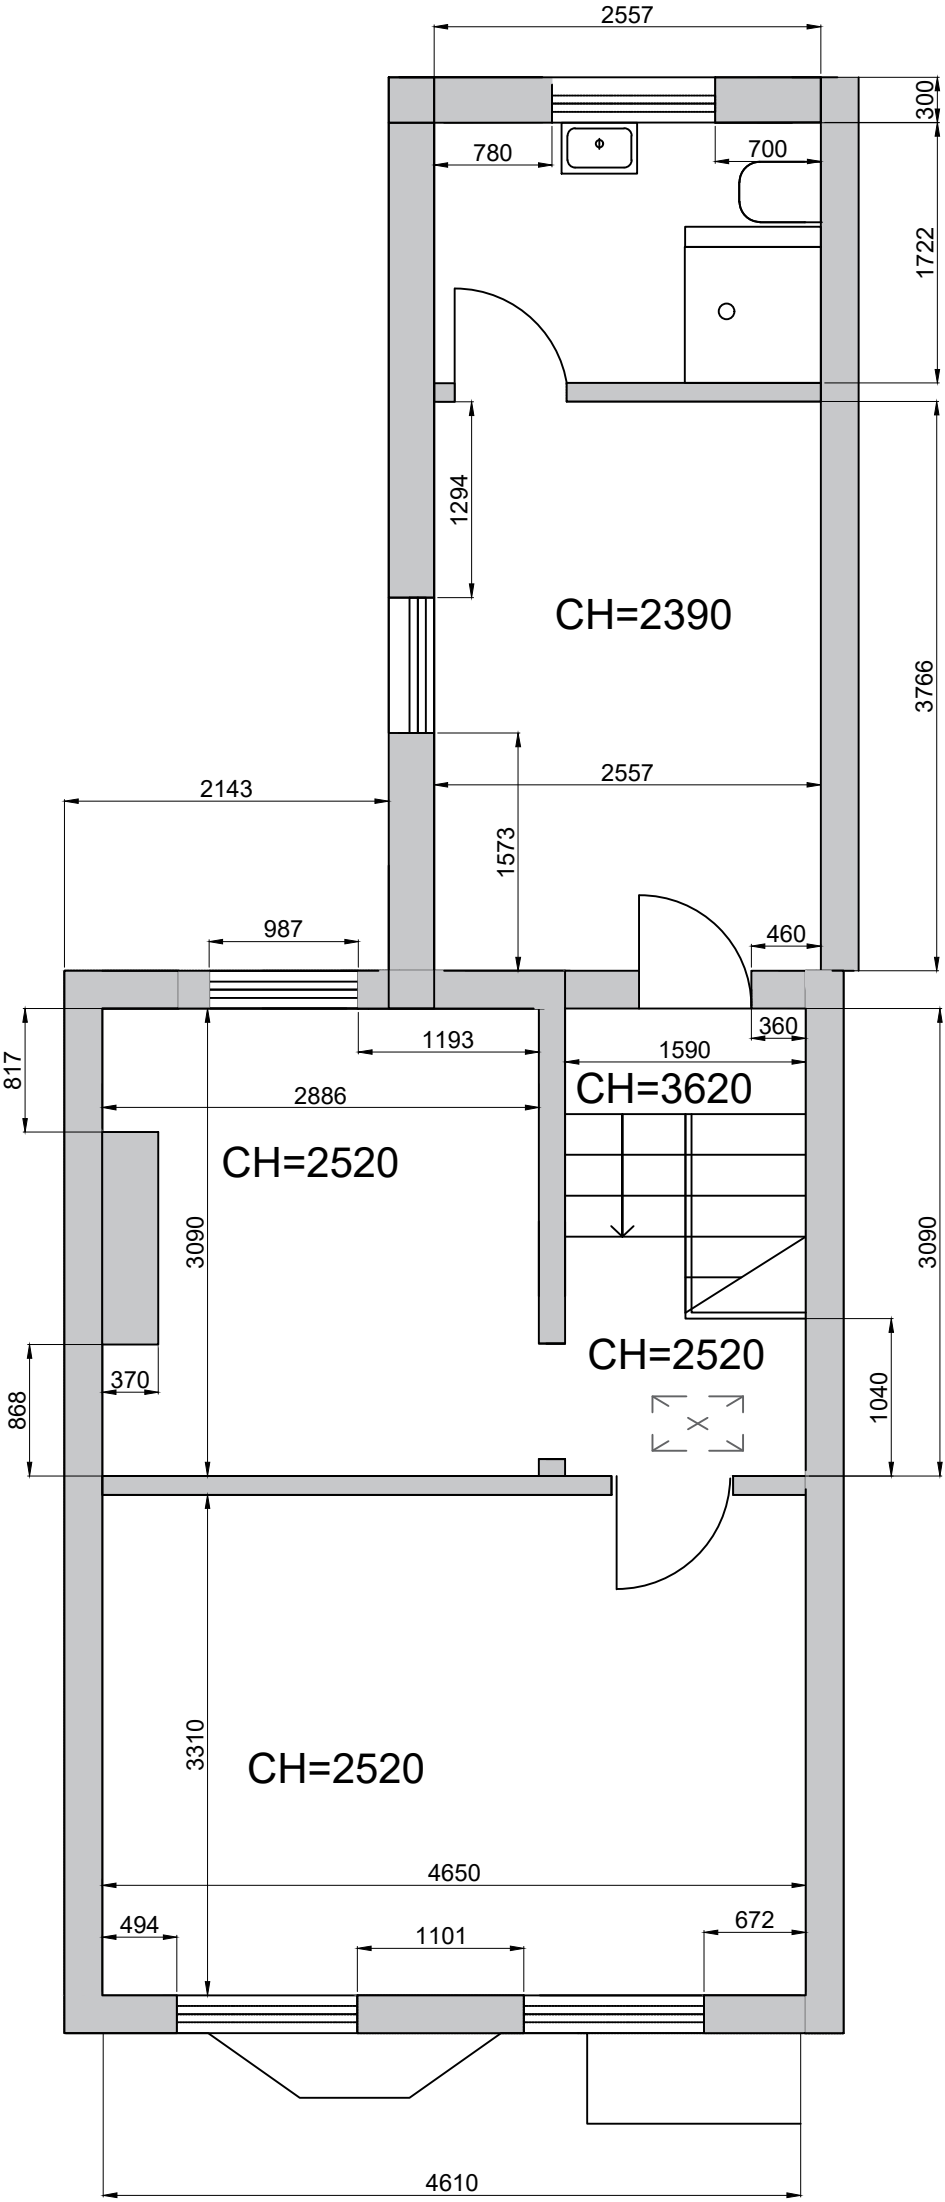

Client: Mrs V.Miroyan
 Job: 37 Park Road,
 Kingston upon Thames, KT2 6BX

Drawing Title: Existing Plan. 1st Floor.
 Issued for information

Scale: 1:50
 Date: 30.11.2020
 Drawn by: V. Miroyan

Drawing Number:
 KVAID-037/02
 Revision: 0