


PROPOSED SECTION A-A

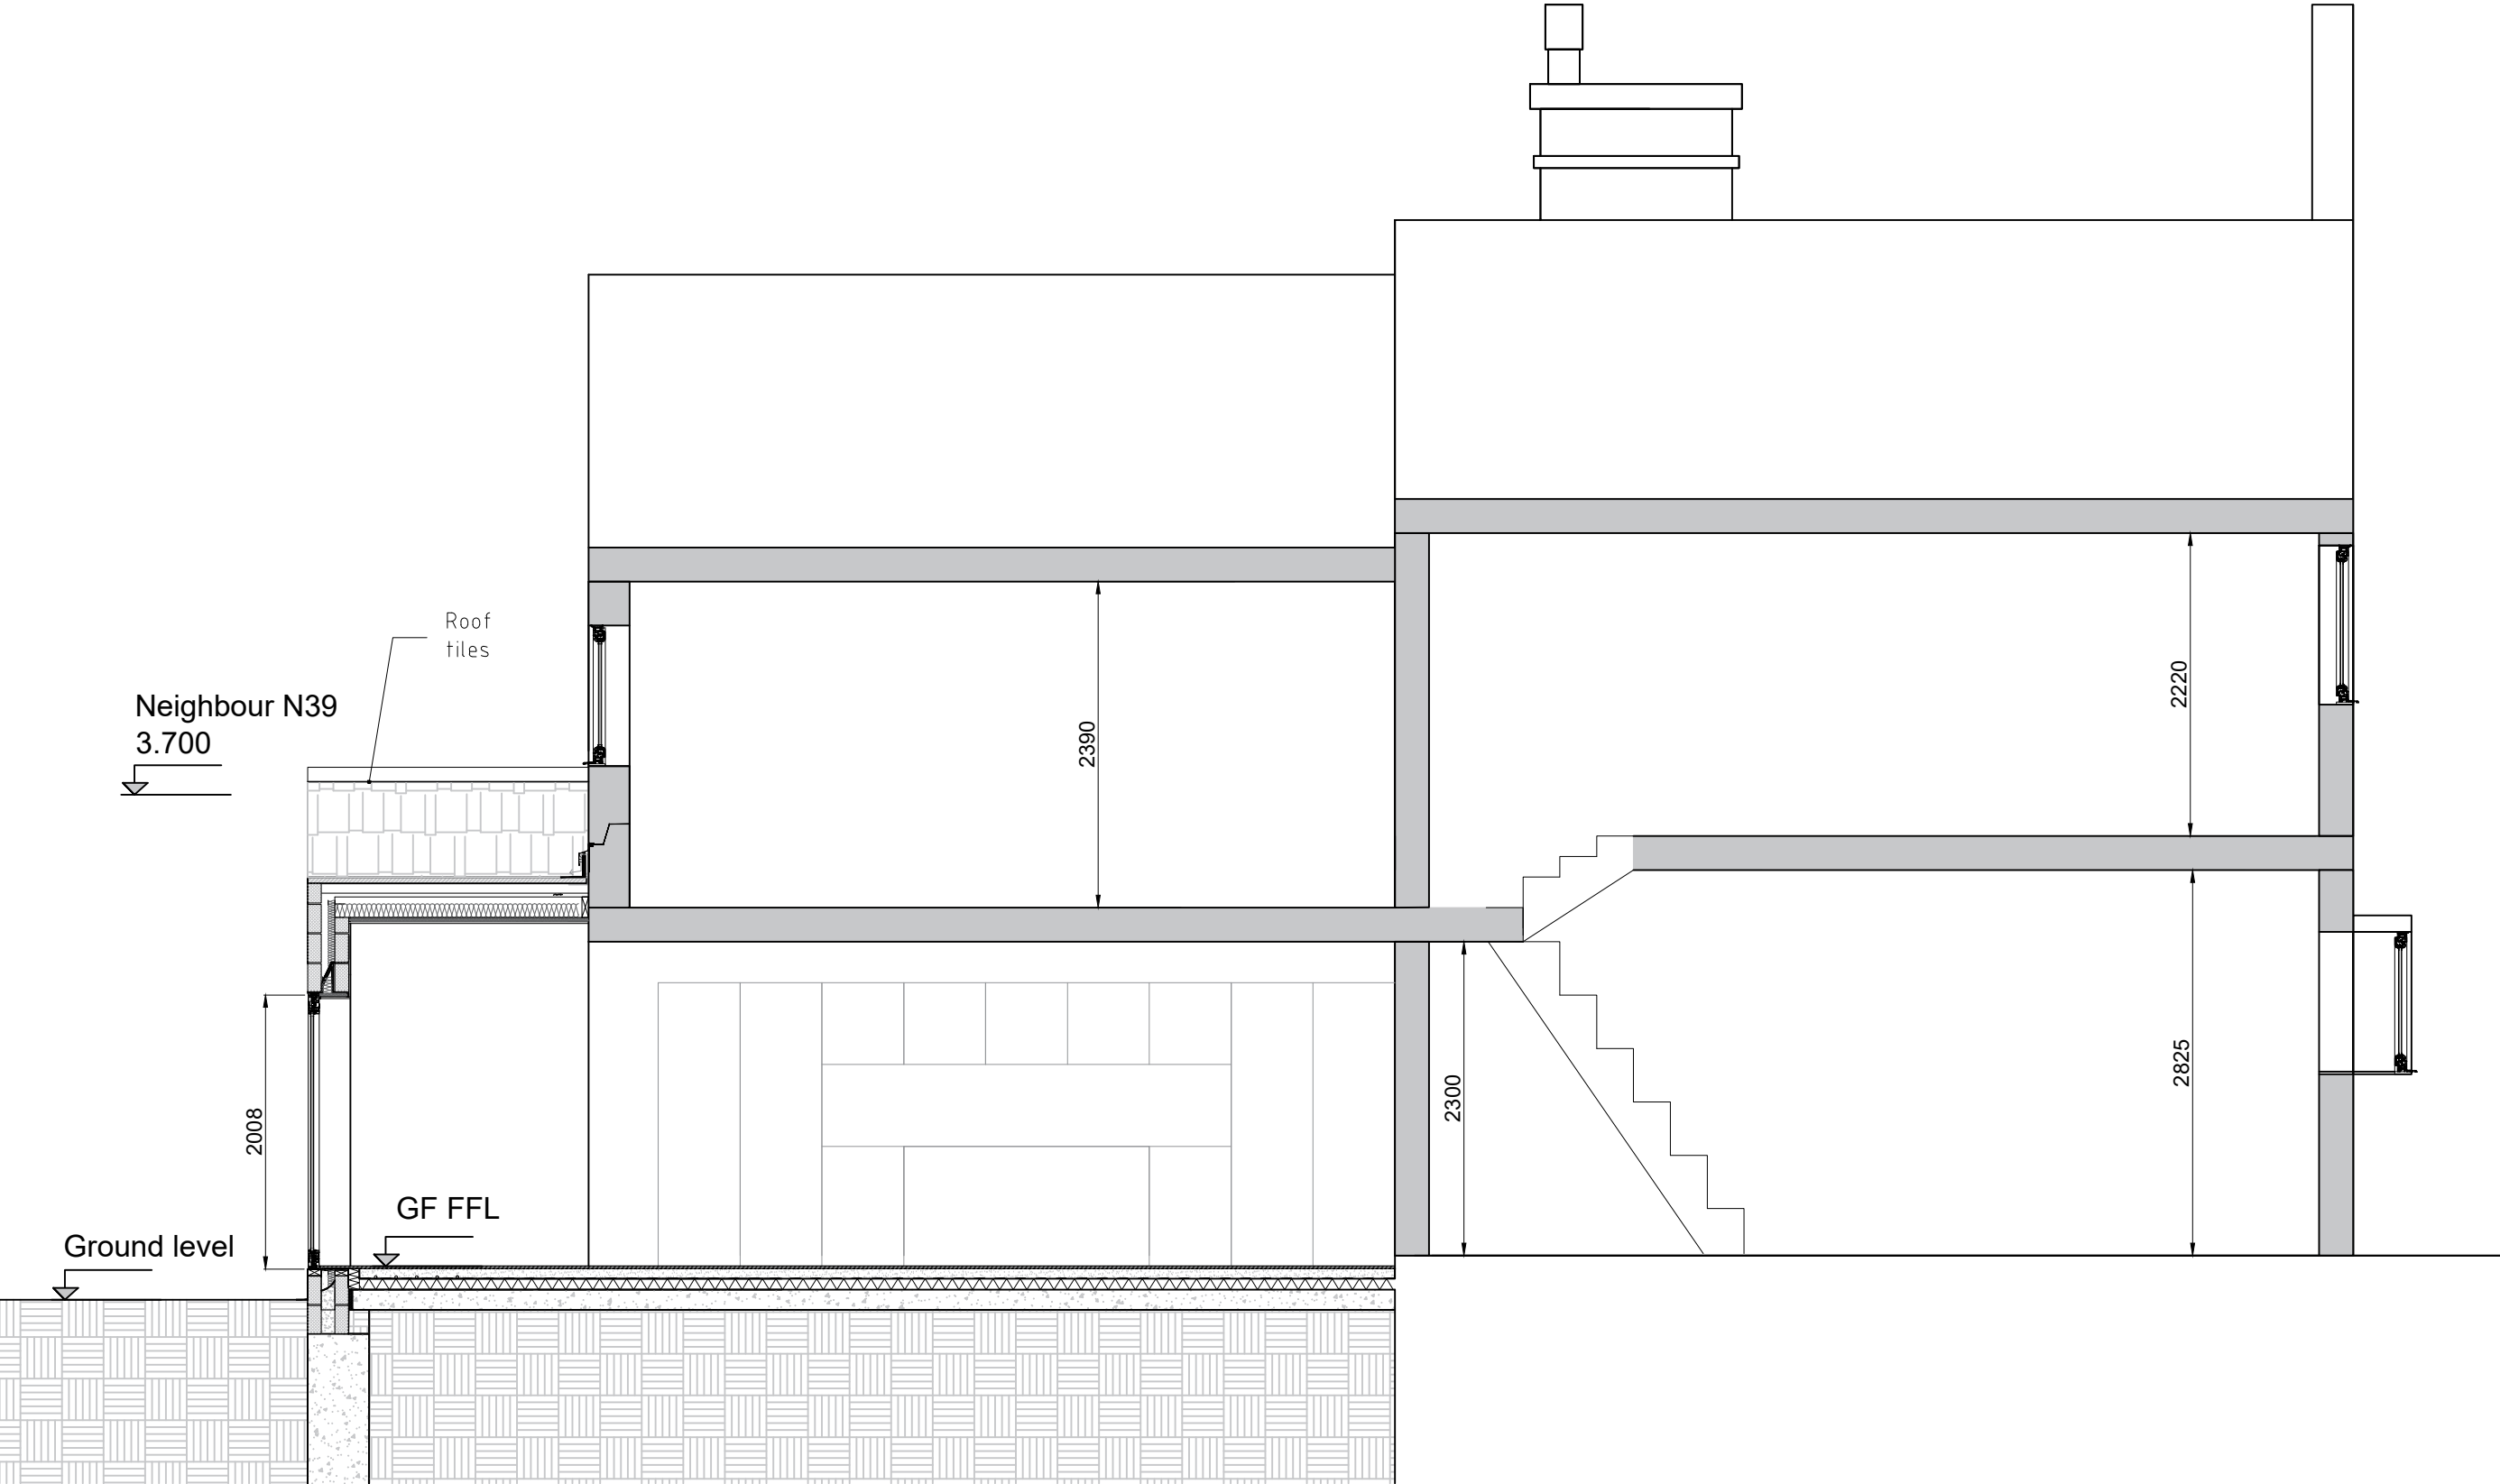

0 1m
Scale 1:50 on A3

Client: Mrs V. Miroyan
Job: 37 Park road
Kingston upon Thames

Drawing Title: Proposed Section A-A
Issued for approval.

Scale: 1:50
Date: 4.01.2021
Drawn by: V. Miroyan

Drawing Number:
KVAID-037/12
Revision: 1